
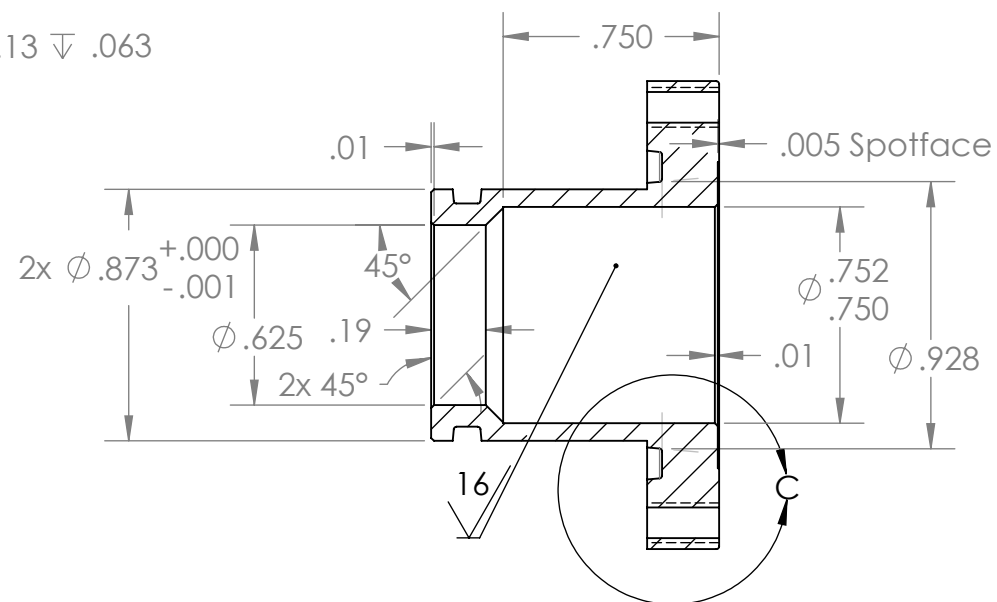
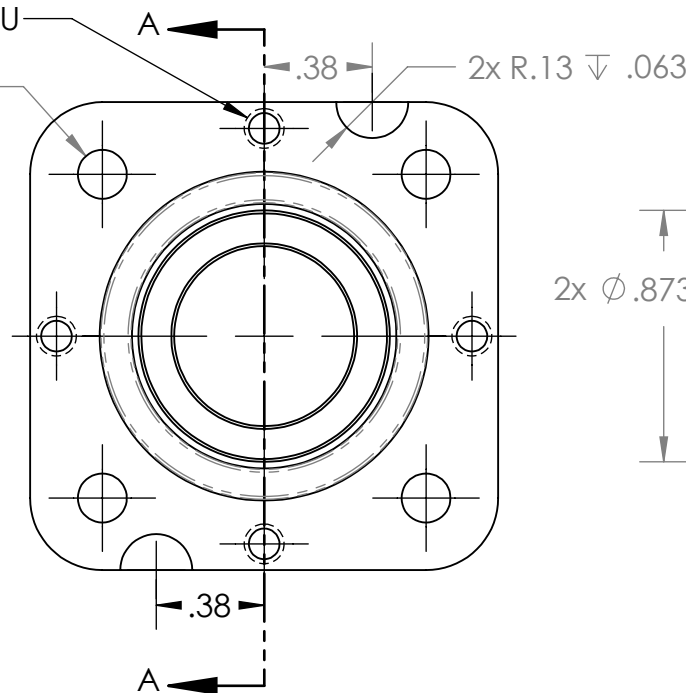
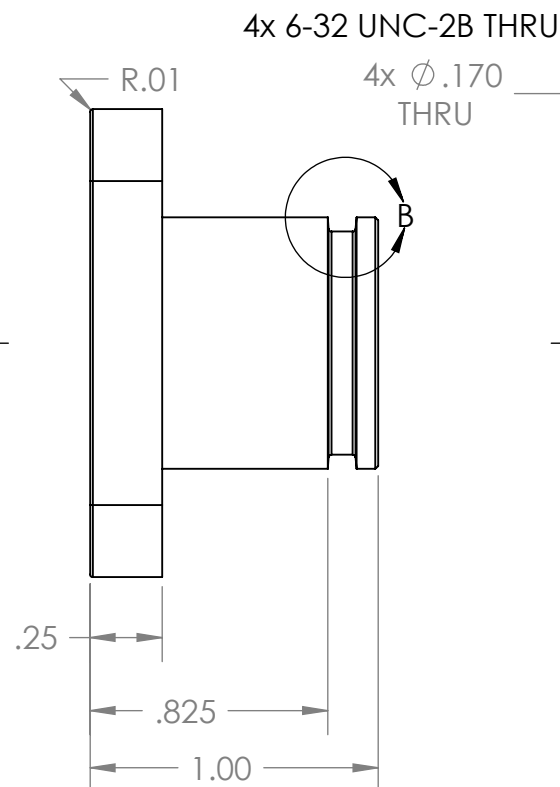
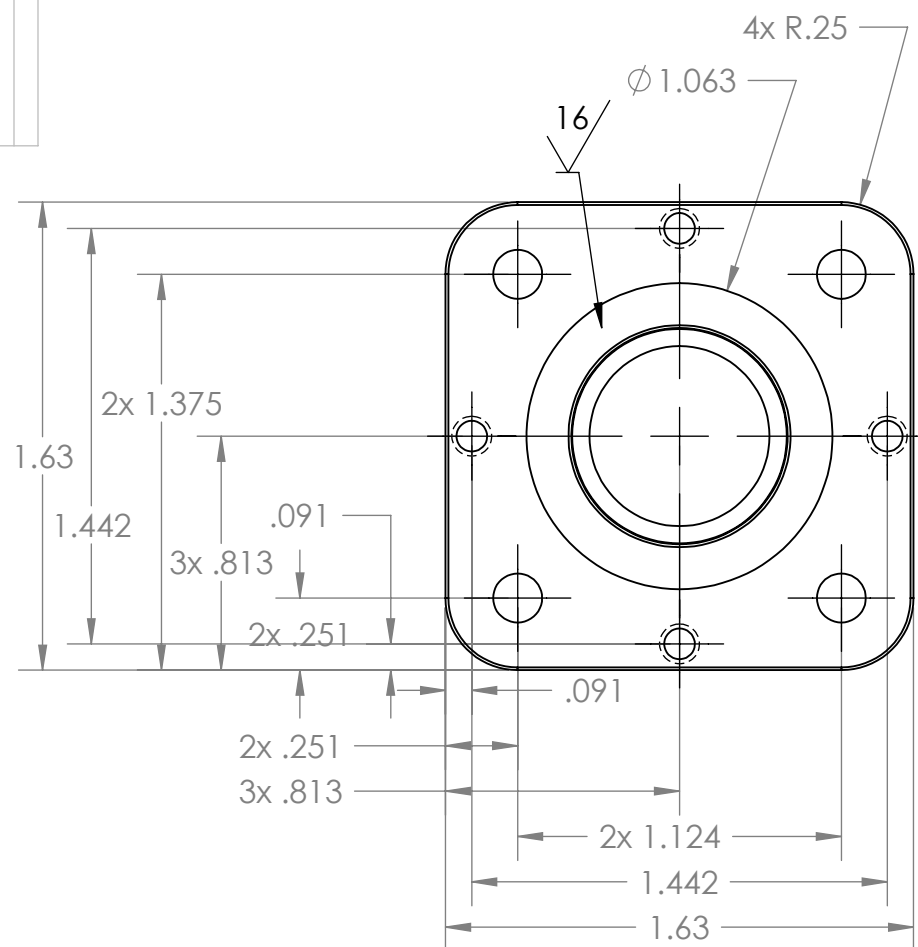
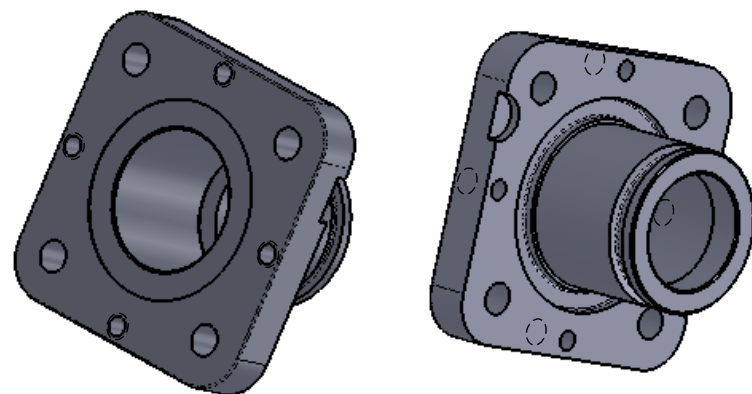
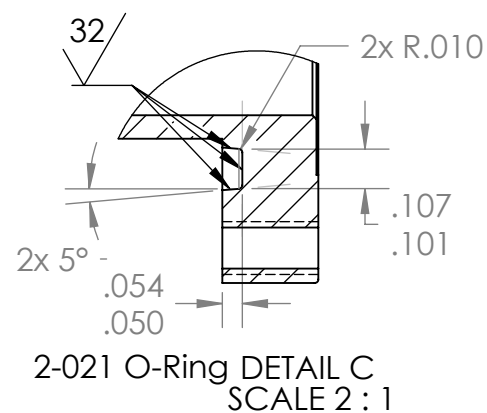


THE INFORMATION CONTAINED IN THIS DRAWING IS THE SOLE PROPERTY OF MBARI.
ANY REPRODUCTION IN PART OR WHOLE WITHOUT THE WRITTEN PERMISSION OF MBARI
IS PROHIBITED.

REVISIONS			
REV.	DESCRIPTION	DATE	APPROVED
	INITIAL RELEASE		

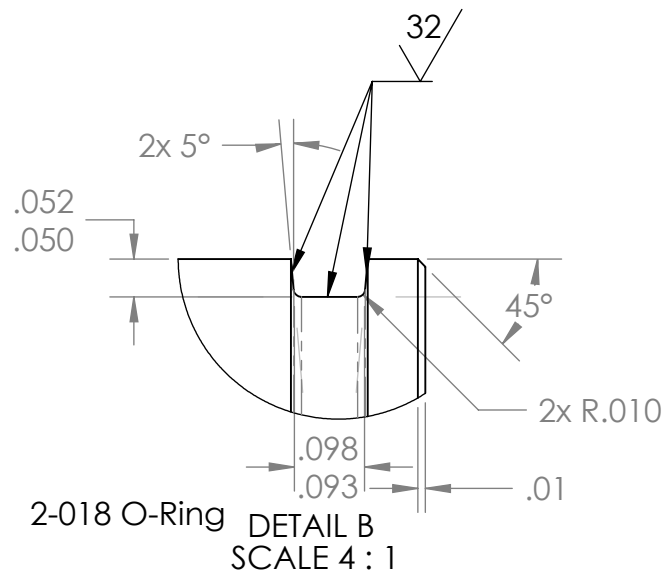

SECTION A-A
SCALE 1.5 : 1

2					
1	3 Ea.			Min L/Min K adapter	6Al-4V Titanium
ITEM NO.	QTY	PART NO.		DESCRIPTION	MATERIAL SPECIFICATION
BILL OF MATERIALS					
UNLESS OTHERWISE SPECIFIED TOLERANCES ARE:			APPROVALS	DATE	
1 PLACE DIM ±.1/16	2 PLACE DIM ±.02	3 PLACE DIM ±.005	ANGLES ±1°	DRWN F. Shane	06Apr10
1. DIMENSIONS ARE IN INCHES 2. DIMENSION LIMITS HELD AFTER PLATING. 3. REMOVE BURRS AND SHARP EDGES .015 MAX. 4. MACHINED FILLET RADII .0150-.030. 5. MACHINED DIAMETERS ON A COMMON CENTERLINE CONCENTRIC WITHIN .005 6. PERPENDICULARITY & PARALLELISM OF MACHINED SURFACES .002 PER INCH. MAX .012 INCHES FOR SINGLE SURFACE.				ENGINEER F. Shane	06Apr10
				CHECKED	
				PROJECT NO. 900719	
				PROJECT FOCE	
DO NOT SCALE DRAWING			WEIGHT		
				SIZE B	DWG. NO. 10020621.DWG
				SCALE NONE	CAD FILE: Project Library\900719\FOCE
				SHEET 1	OF 1