
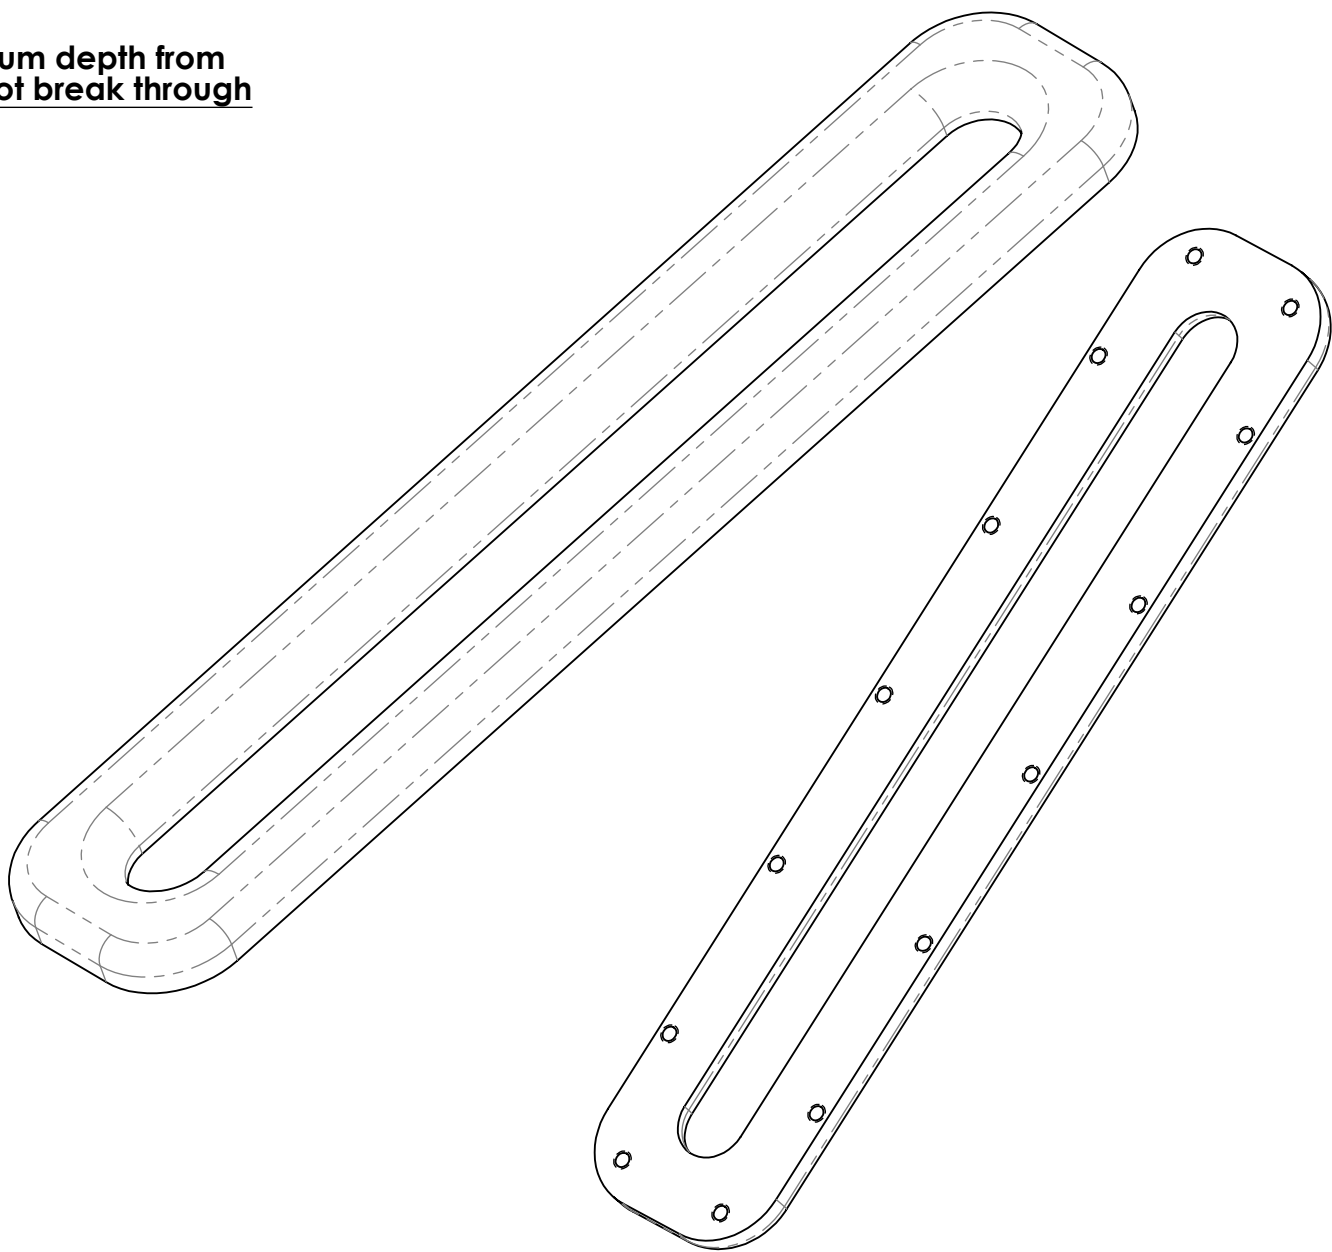


REVISIONS			
REV.	DESCRIPTION	DATE	APPROVED
	INITIAL RELEASE		

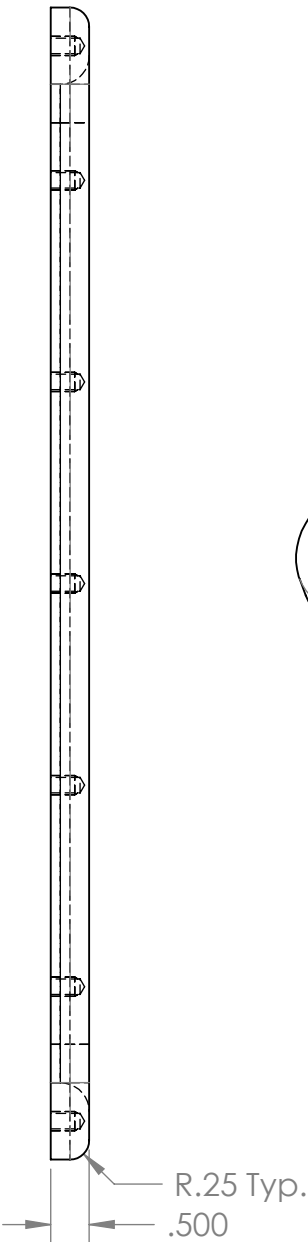

2									
1	1 Ea.		CO2 Delivery System Sight Glass Backing Plate				316 St. Stl.		
ITEM NO.	QTY	PART NO.	DESCRIPTION				MATERIAL SPECIFICATION		
BILL OF MATERIALS									
UNLESS OTHERWISE SPECIFIED TOLERANCES ARE:			APPROVALS		DATE		Monterey Bay Aquarium  Research Institute		
1 PLACE DIM ±1/16	2 PLACE DIM ±.02	3 PLACE DIM ±.005	ANGLES ±1°	DRAWN	F. Shane	06Apr10	7700 Sandholdt RD. Moss Landing, CA 95039 PH: (408) 775-1700		
1. DIMENSIONS ARE IN INCHES				ENGINEER	F. Shane	06Apr10			
2. DIMENSION LIMITS HELD AFTER PLATING.				CHECKED					
3. REMOVE BURRS AND SHARP EDGES .015 MAX.				PROJECT NO.		900719	FOCE CO2 Delivery System Sight Glass Cover Backing Plate		
4. MACHINED FILLET RADII .0150-.030.				PROJECT		FOCE			
5. MACHINED DIAMETERS ON A COMMON CENTERLINE CONCENTRIC WITHIN .005				SIZE B		DWG. NO.	REV.		
6. PERPENDICULARITY & PARALLELISM OF MACHINED SURFACES .002 PER INCH. MAX .012 INCHES FOR SINGLE SURFACE.				SCALE		NONE	CAD FILE:	Project Library\900719\FOCE	SHEET 1 OF 1
DO NOT SCALE DRAWING				WEIGHT					