

8 7

THE INFORMATION CONTAINED IN THIS DRAWING IS THE SOLE PROPERTY OF MBARI. ANY REPRODUCTION IN PART OR WHOLE WITHOUT THE WRITTEN PERMISSION OF MBARI IS PROHIBITED.

REVISIONS			
REV.	DESCRIPTION	DATE	APPROVED
	INITIAL RELEASE		

D

D

C


C

B


B

A





A

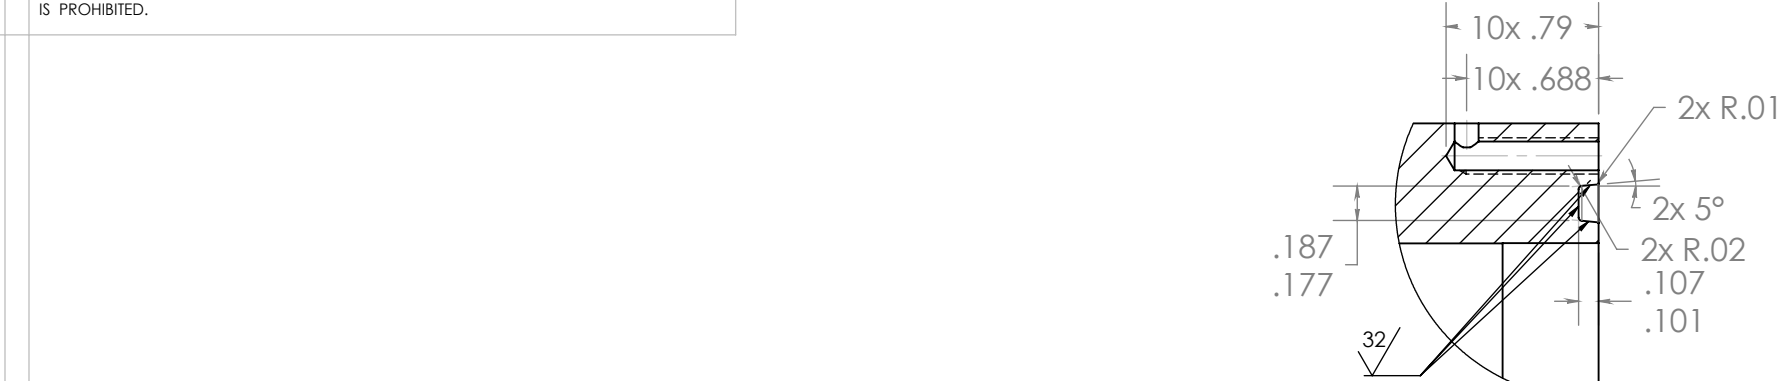

O-Ring 2-258
DETAIL A

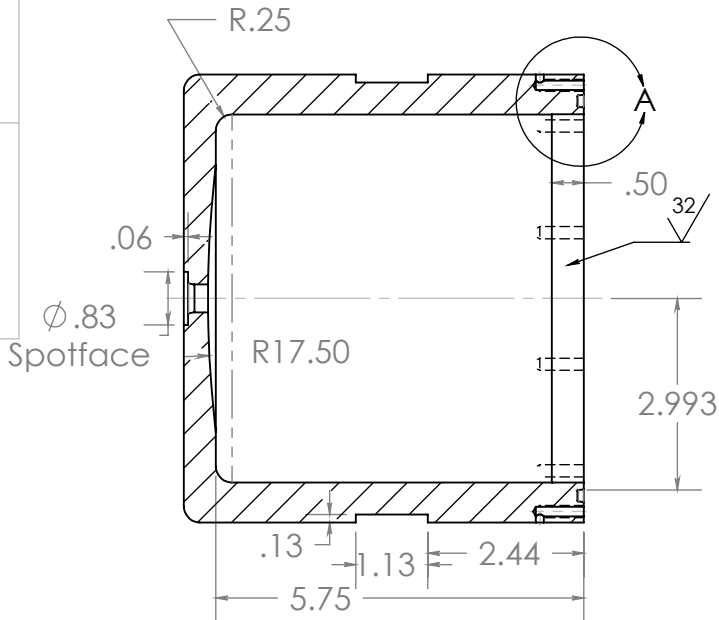

SECTION B-B
SCALE 1 : 3

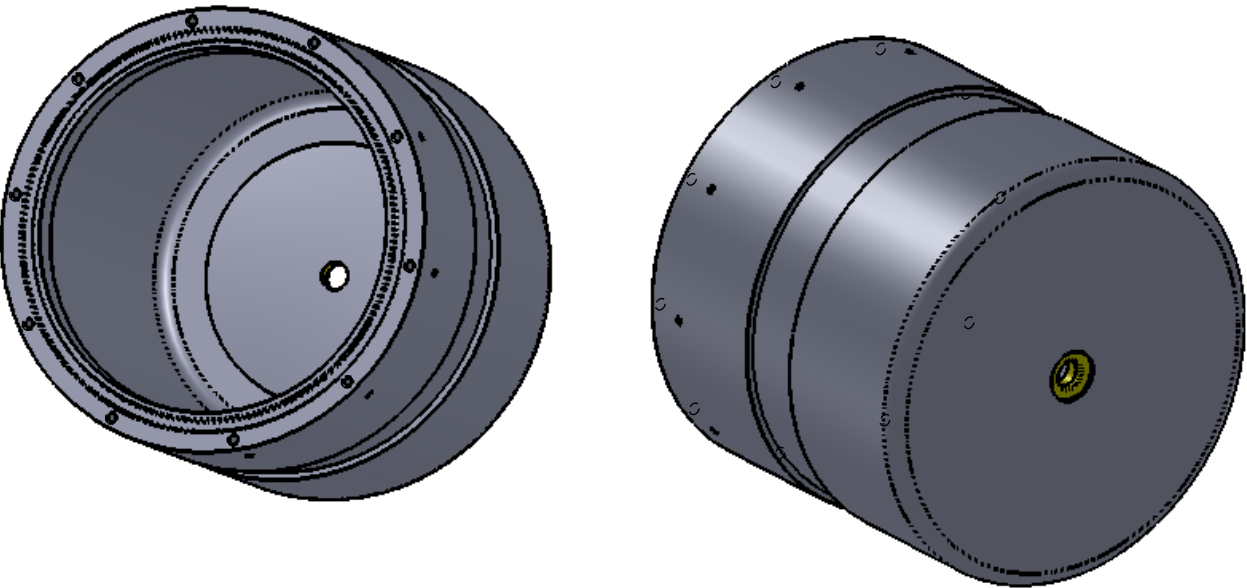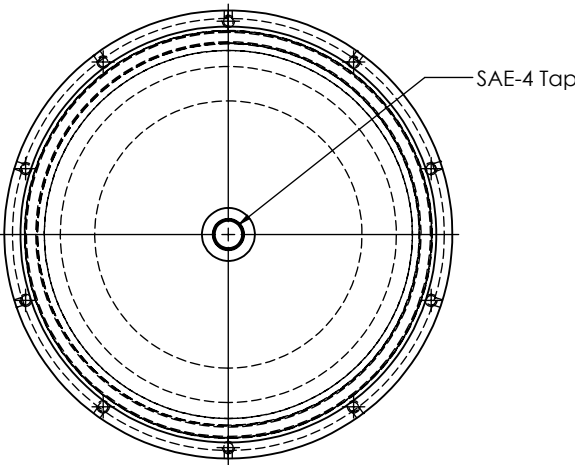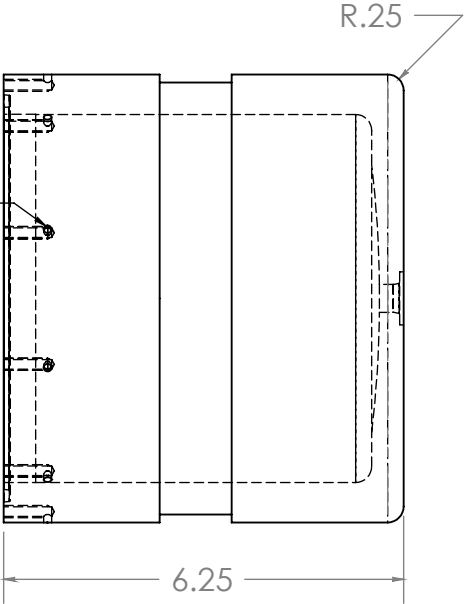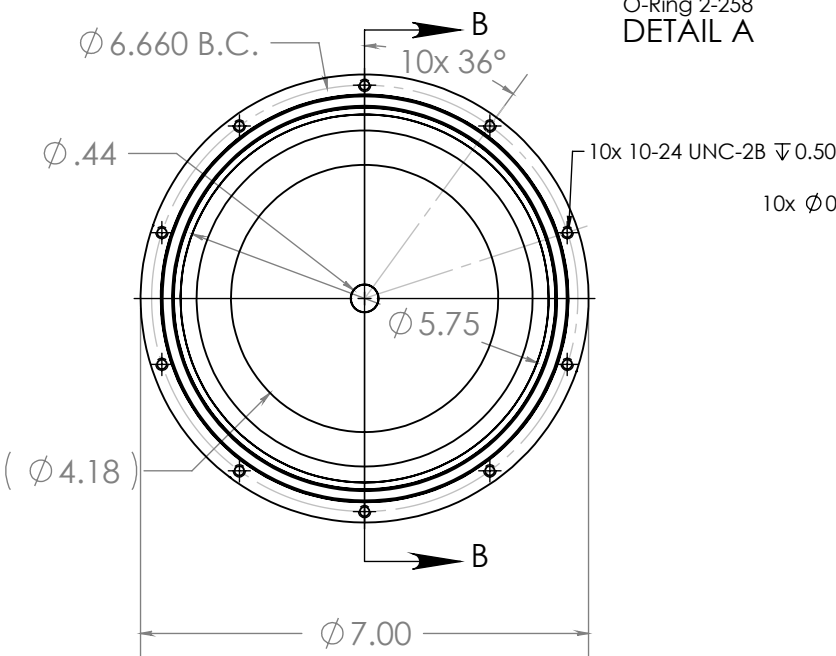

2				
1	1 Ea.		J-Box Housing	Acrylic
ITEM NO.	QTY	PART NO.	DESCRIPTION	MATERIAL SPECIFICATION
BILL OF MATERIALS				
UNLESS OTHERWISE SPECIFIED TOLERANCES ARE:			APPROVALS	DATE
1 PLACE DIM ±1/16	2 PLACE DIM ±.02	3 PLACE DIM ±.005	ANGLES ±1°	
1. DIMENSIONS ARE IN INCHES			DRAWN	F. Shane 09Dec2010
2. DIMENSION LIMITS HELD AFTER PLATING.			ENGINEER	F. Shane 09Dec2010
3. REMOVE BURRS AND SHARP EDGES .015 MAX.			CHECKED	
4. MACHINED FILLET RADII .0150-.030.			PROJECT NO.	900719
5. MACHINED DIAMETERS ON A COMMON CENTERLINE CONCENTRIC WITHIN .005			PROJECT	FOCE
6. PERPENDICULARITY & PARALLELISM OF MACHINED SURFACES .002 PER INCH, MAX .012 INCHES FOR SINGLE SURFACE.			WEIGHT	
NEXT ASSY			USED ON	
APPLICATION			DO NOT SCALE DRAWING	
			SCALE	NONE
			CAD FILE:	Project Library\900719\FOCE
			SHEET	1 OF 1

Monterey Bay Aquarium Research Institute

7700 Sandholdt RD.
Moss Landing, CA 95039
PH: (408) 775-1700



Foce
CO2 Delivery System
Junction Box Housing

SIZE B DWG. NO. 10020630.DWG REV.