
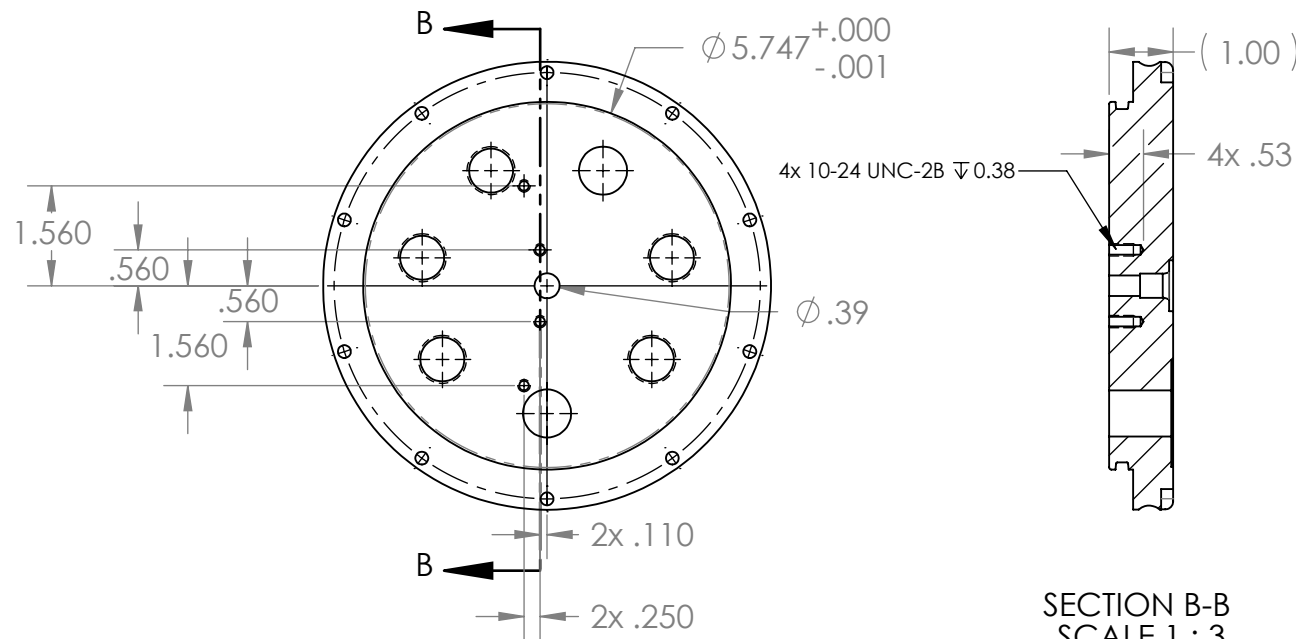
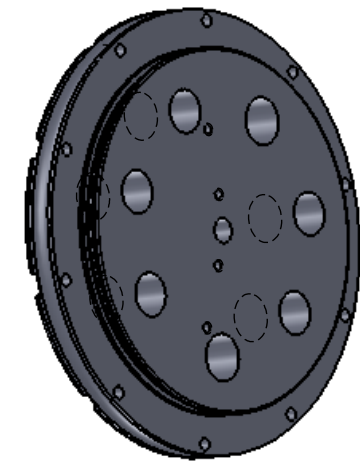
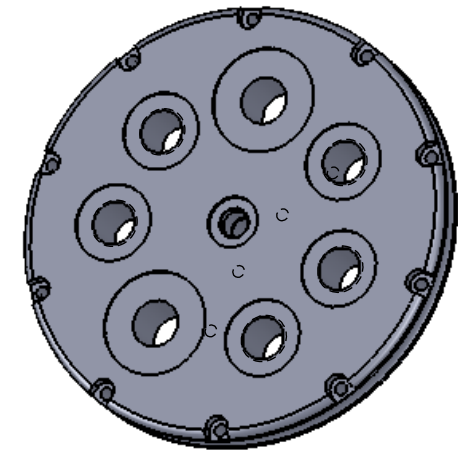


REVISIONS			
REV.	DESCRIPTION	DATE	APPROVED
	INITIAL RELEASE		

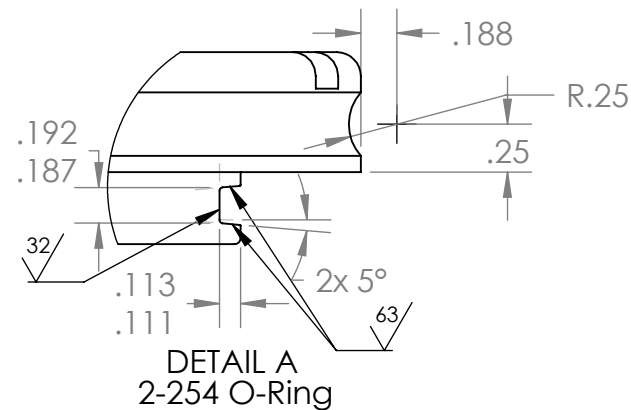

SECTION B-B
SCALE 1 : 3

2					
1	1 Ea.		JBOX Cover		Acetal
ITEM NO.	QTY	PART NO.	DESCRIPTION	MATERIAL SPECIFICATION	
BILL OF MATERIALS					
UNLESS OTHERWISE SPECIFIED TOLERANCES ARE:			APPROVALS DATE DRAWN F. Shane 10Dec2010 ENGINEER F. Shane 10Dec2010 CHECKED PROJECT NO. 900719 PROJECT FOCE WEIGHT Monterey Bay Aquarium Research Institute  7700 Sandholdt RD. Moss Landing, CA 95039 PH: (408) 775-1700 FOCE CO2 Delivery System Junction Box Cover		
1 PLACE DIM ±.1/16	2 PLACE DIM ±.002	3 PLACE DIM ±.005	ANGLES ±1°		
1. DIMENSIONS ARE IN INCHES					
2. DIMENSION LIMITS HELD AFTER PLATING.					
3. REMOVE BURRS AND SHARP EDGES .015 MAX.					
4. MACHINED FILLET RADII .0150-.030.					
5. MACHINED DIAMETERS ON A COMMON CENTERLINE CONCENTRIC WITHIN .005					
6. PERPENDICULARITY & PARALLELISM OF MACHINED SURFACES .002 PER INCH, MAX. .012 INCHES FOR SINGLE SURFACE.					
DO NOT SCALE DRAWING					
			SIZE B DWG. NO. 10020631 REV. SCALE NONE CAD FILE: Project Library\900719\FOCE SHEET 1 OF 1		