
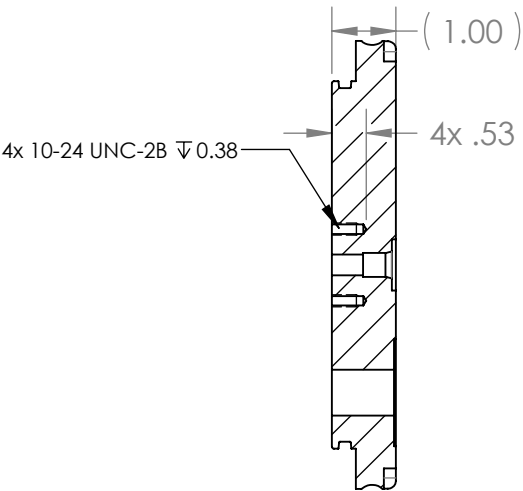
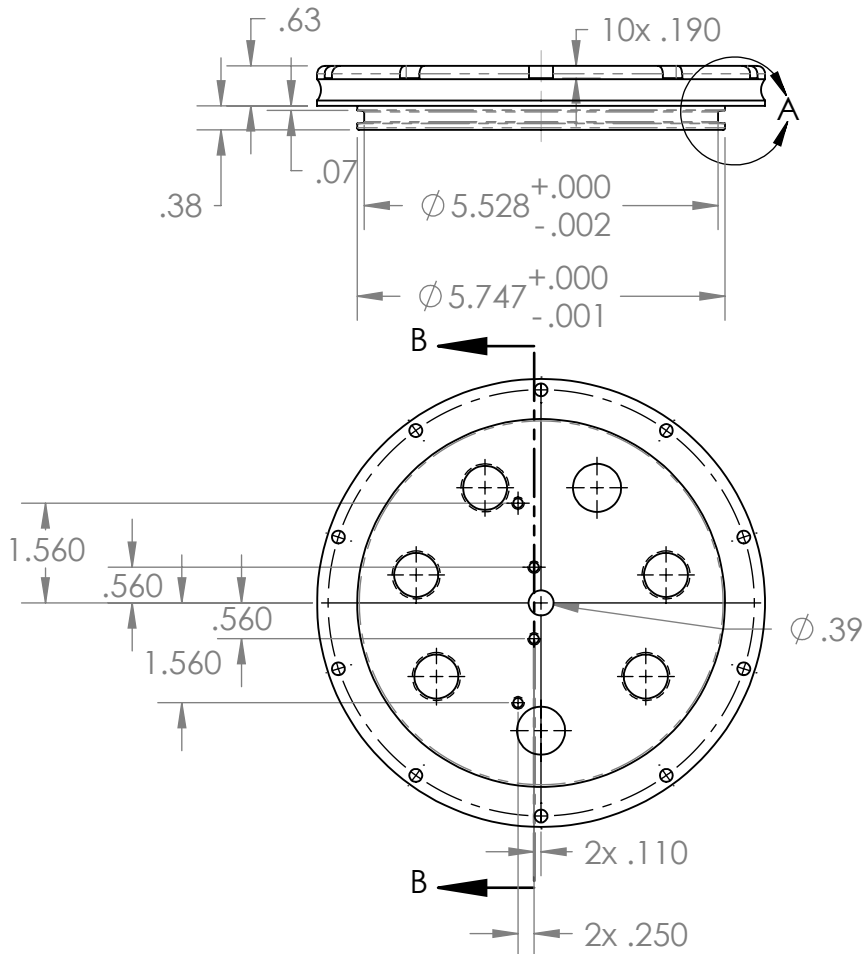
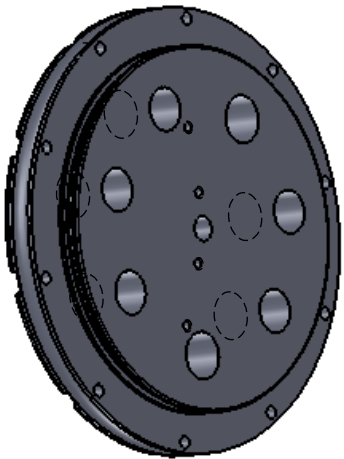
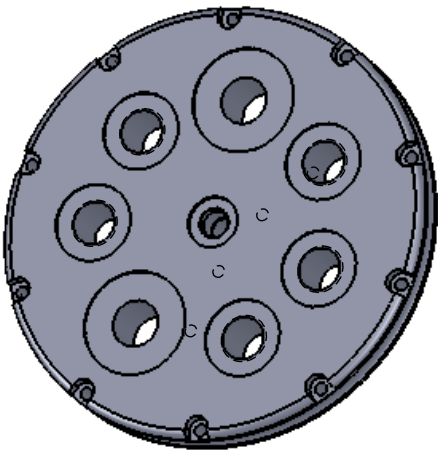
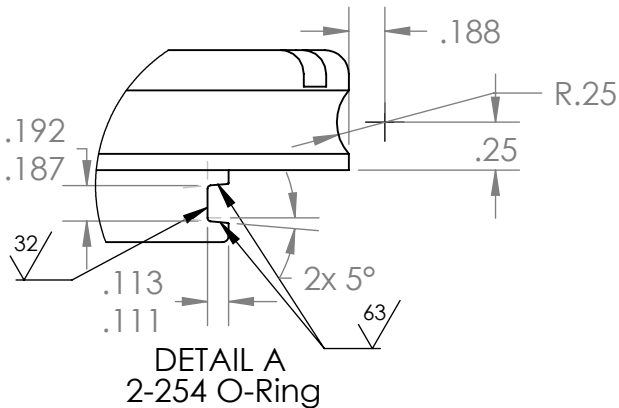


THE INFORMATION CONTAINED IN THIS DRAWING IS THE SOLE PROPERTY OF MBARI.  
ANY REPRODUCTION IN PART OR WHOLE WITHOUT THE WRITTEN PERMISSION OF MBARI  
IS PROHIBITED.

| REVISIONS |                 |      |          |
|-----------|-----------------|------|----------|
| REV.      | DESCRIPTION     | DATE | APPROVED |
|           | INITIAL RELEASE |      |          |

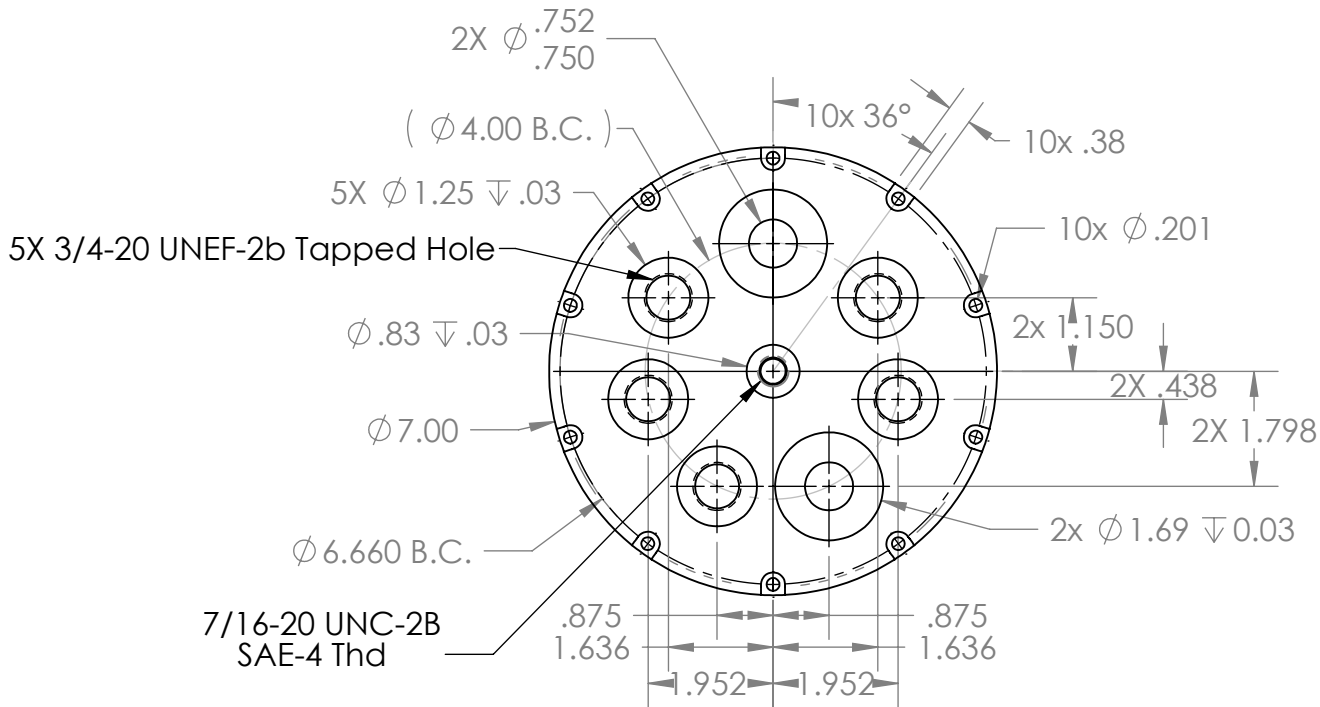

| 2   |                       |                        |                                                                 |                                       |
|---|-----------------------|------------------------|-----------------------------------------------------------------|---------------------------------------|
| 1   | 1 Ea.                 |                        | JBOX Cover                                                      | Acetal                                |
| ITEM NO.                                                                                                  | QTY                   | PART NO.               | DESCRIPTION                                                     | MATERIAL SPECIFICATION                |
| BILL OF MATERIALS                                                                                         |                       |                        |                                                                 |                                       |
| UNLESS OTHERWISE SPECIFIED TOLERANCES ARE:                                                                |                       |                        | APPROVALS                                                       | DATE                                  |
| 1 PLACE DIM $\pm 1/16$                                                                                    | 2 PLACE DIM $\pm .02$ | 3 PLACE DIM $\pm .005$ | DRAWN                                                           | F. Shane 10Dec2010                    |
| 1. DIMENSIONS ARE IN INCHES                                                                               |                       |                        | ENGINEER                                                        | F. Shane 10Dec2010                    |
| 2. DIMENSION LIMITS HELD AFTER PLATING.                                                                   |                       |                        | CHECKED                                                         |                                       |
| 3. REMOVE BURRS AND SHARP EDGES .015 MAX.                                                                 |                       |                        | PROJECT NO.                                                     | 900719                                |
| 4. MACHINED FILLET RADII .0150-.030.                                                                      |                       |                        | PROJECT                                                         | FOCE                                  |
| 5. MACHINED DIAMETERS ON A COMMON CENTERLINE CONCENTRIC WITHIN .005                                       |                       |                        | WEIGHT                                                          |                                       |
| 6. PERPENDICULARITY & PARALLELISM OF MACHINED SURFACES .002 PER INCH, MAX .012 INCHES FOR SINGLE SURFACE. |                       |                        |                                                                 |                                       |
|   |                       |                        | Monterey Bay Aquarium Research Institute                        |                                       |
|   |                       |                        | 7700 Sandholdt RD, Moss Landing, CA 95039<br>PH: (408) 775-1700 |                                       |
|   |                       |                        | FOCE CO2 Delivery System Junction Box Cover                     |                                       |
|   |                       |                        | SIZE B                                                          | DWG. NO. 10020631                     |
|   |                       |                        | SCALE NONE                                                      | CAD FILE: Project Library\900719\FOCE |
|   |                       |                        |                                                                 | SHEET 1 OF 1                          |