

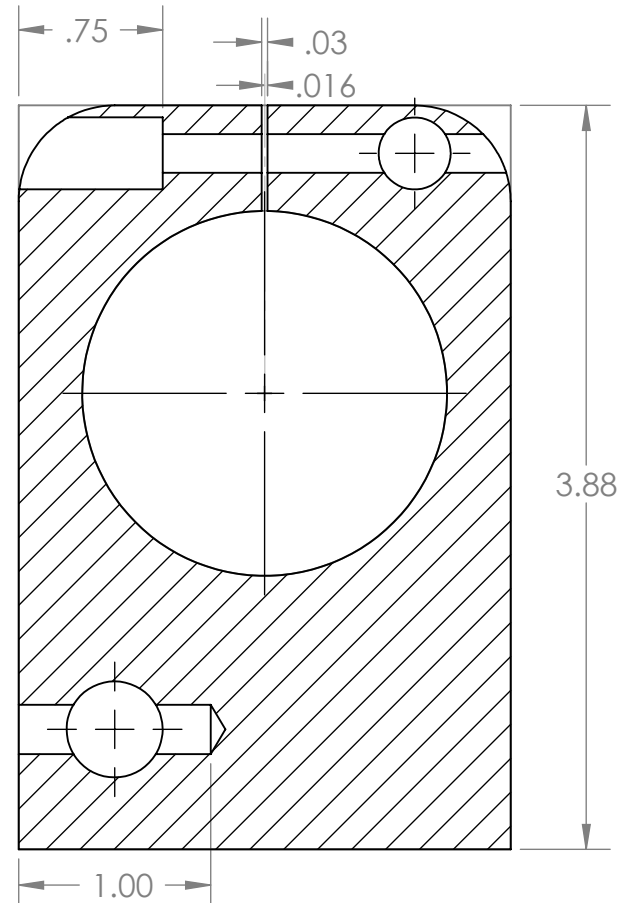
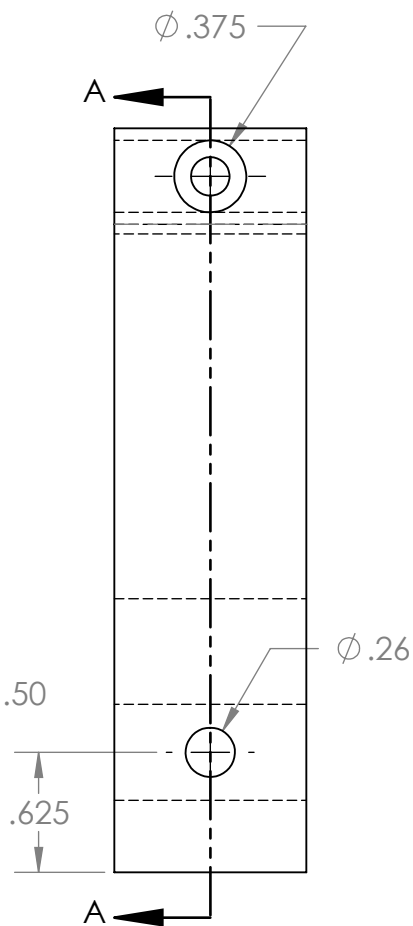


REVISIONS			
REV.	DESCRIPTION	DATE	APPROVED
	INITIAL RELEASE		

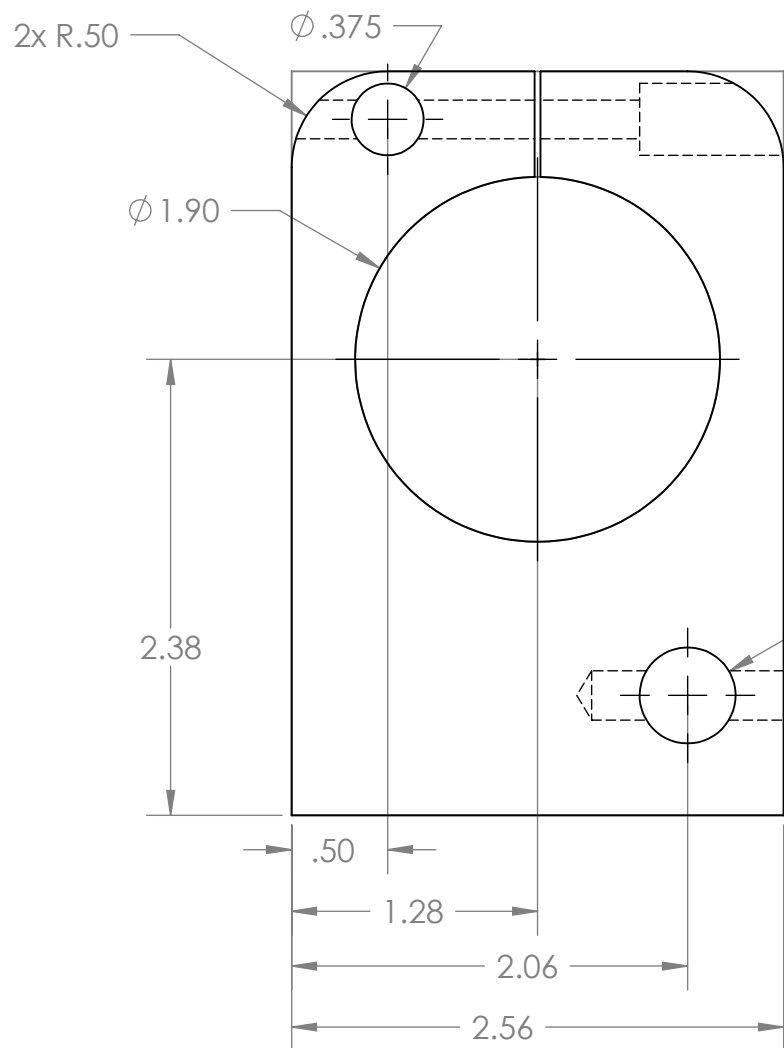

SECTION A-A

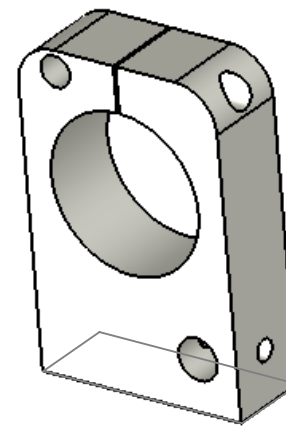

2	2 Ea.		pH Sensor Clamp	Acetal
ITEM NO.	QTY	PART NO.	DESCRIPTION	MATERIAL SPECIFICATION
BILL OF MATERIALS				
UNLESS OTHERWISE SPECIFIED TOLERANCES ARE:			APPROVALS DATE DRAWN F. Shane 13Dec10 ENGINEER F. Shane 13Dec10 CHECKED PROJECT NO. 900719 PROJECT FOCE SIZE B DWG. NO. 10020635DWG 	
1 PLACE DIM ±.1/16	2 PLACE DIM ±.02	3 PLACE DIM ±.005	7700 Sandholdt RD. Moss Landing, CA 95039 PH: (408) 775-1700	
1. DIMENSIONS ARE IN INCHES 2. DIMENSION LIMITS HELD AFTER PLATING. 3. REMOVE BURRS AND SHARP EDGES .015 MAX. 4. MACHINED FILLET RADII .0150-.030. 5. MACHINED DIAMETERS ON A COMMON CENTERLINE CONCENTRIC WITHIN .005 6. PERPENDICULARITY & PARALLELISM OF MACHINED SURFACES .002 PER INCH. MAX .012 INCHES FOR SINGLE SURFACE.			FOCE CO2 Delivery System ph Sensor Clamp	
DO NOT SCALE DRAWING			SCALE NONE CAD FILE: Project Library\900719\FOCE SHEET 1 OF 1	
APPROVALS DATE			REV.	
DRAWN F. Shane 13Dec10 ENGINEER F. Shane 13Dec10 CHECKED PROJECT NO. 900719 PROJECT FOCE			SIZE B DWG. NO. 10020635DWG	
WIGHT				