
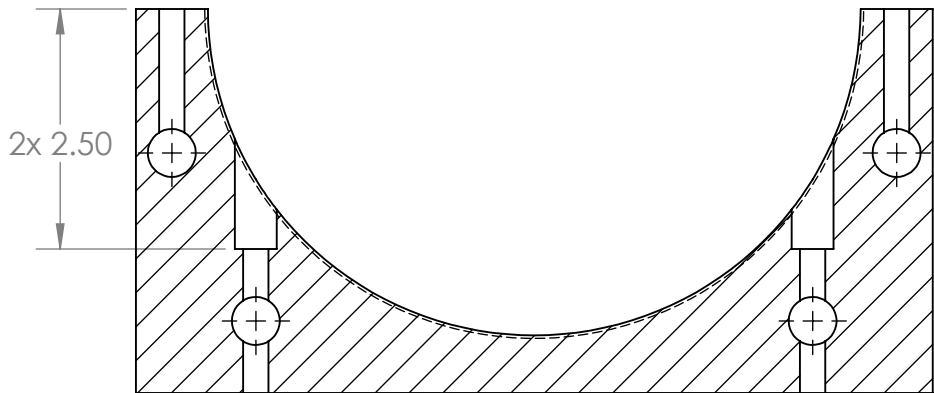
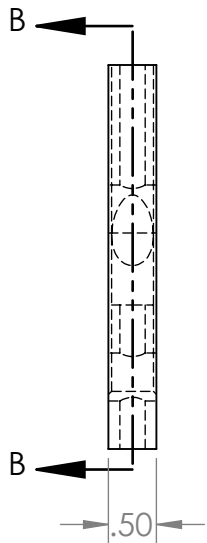


REVISIONS			
REV.	DESCRIPTION	DATE	APPROVED
	INITIAL RELEASE		

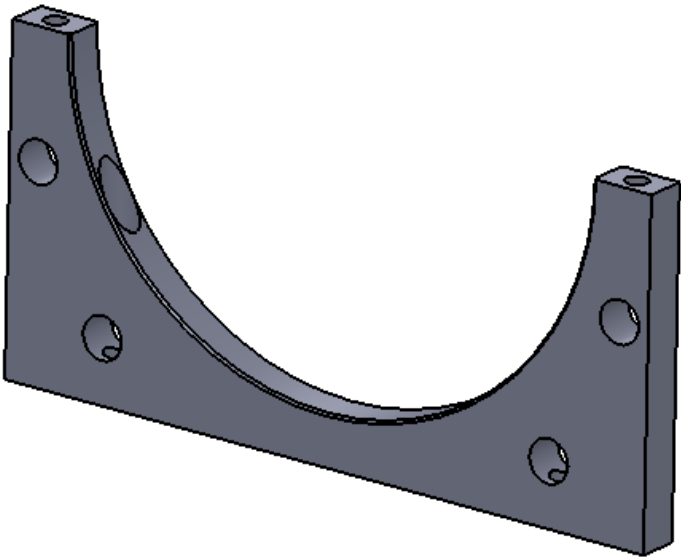

SECTION B-B
SCALE 1 : 2

		2							
		1		2 Ea.		Elect. Hsg Base Support Clamp		Acetal	
ITEM NO.		QTY		PART NO.		DESCRIPTION		MATERIAL SPECIFICATION	
BILL OF MATERIALS									
UNLESS OTHERWISE SPECIFIED TOLERANCES ARE:				APPROVALS		DATE		Monterey Bay Aquarium Research Institute 	
1 PLACE DIM ±.1/16				DRAWN F. Shane		13Dec10		7700 Sandholdt Rd. Moss Landing, CA 95039 PH: (408) 775-1700 FOCE CO2 Delivery System Electronics Housing Base Support Clamp SIZE B DWG. NO. 10020636.DWG REV.	
2 PLACE DIM ±.02				ENGINEER F. Shane		13Dec10			
3 PLACE DIM ±.005				CHECKED					
ANGLES ±1°				PROJECT NO. 900719					
1. DIMENSIONS ARE IN INCHES				PROJECT		FOCE			
2. DIMENSION LIMITS HELD AFTER PLATING.				WEIGHT					
3. REMOVE BURRS AND SHARP EDGES .015 MAX.									
4. MACHINED FILLET RADII .0150-.030.									
5. MACHINED DIAMETERS ON A COMMON CENTERLINE CONCENTRIC WITHIN .005									
6. PERPENDICULARITY & PARALLELISM OF MACHINED SURFACES .002 PER INCH. MAX .012 INCHES FOR SINGLE SURFACE.									
NEXT ASSY		USED ON		APPLICATION		DO NOT SCALE DRAWING			
		3				2		1	