
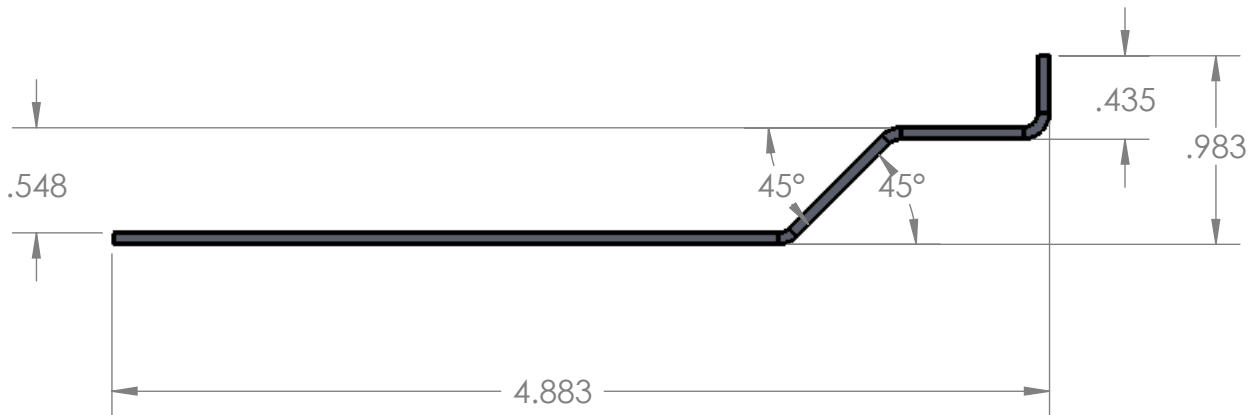
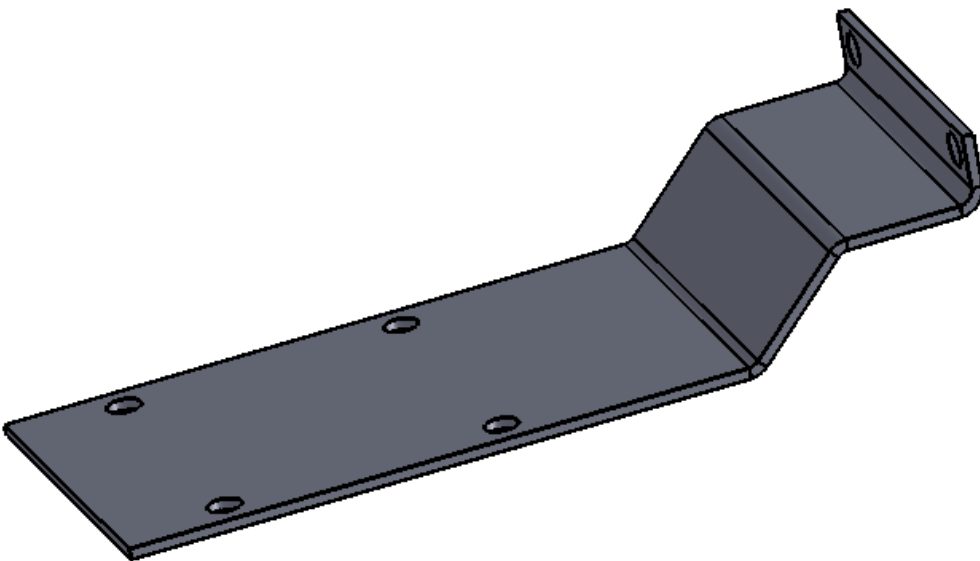
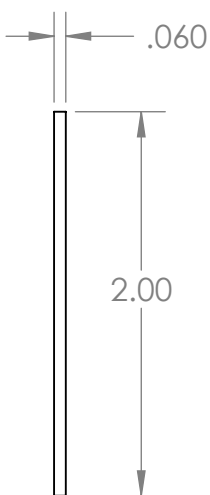


THE INFORMATION CONTAINED IN THIS DRAWING IS THE SOLE PROPERTY OF MBARI.
ANY REPRODUCTION IN PART OR WHOLE WITHOUT THE WRITTEN PERMISSION OF MBARI
IS PROHIBITED.

REVISIONS			
REV.	DESCRIPTION	DATE	APPROVED
	INITIAL RELEASE		

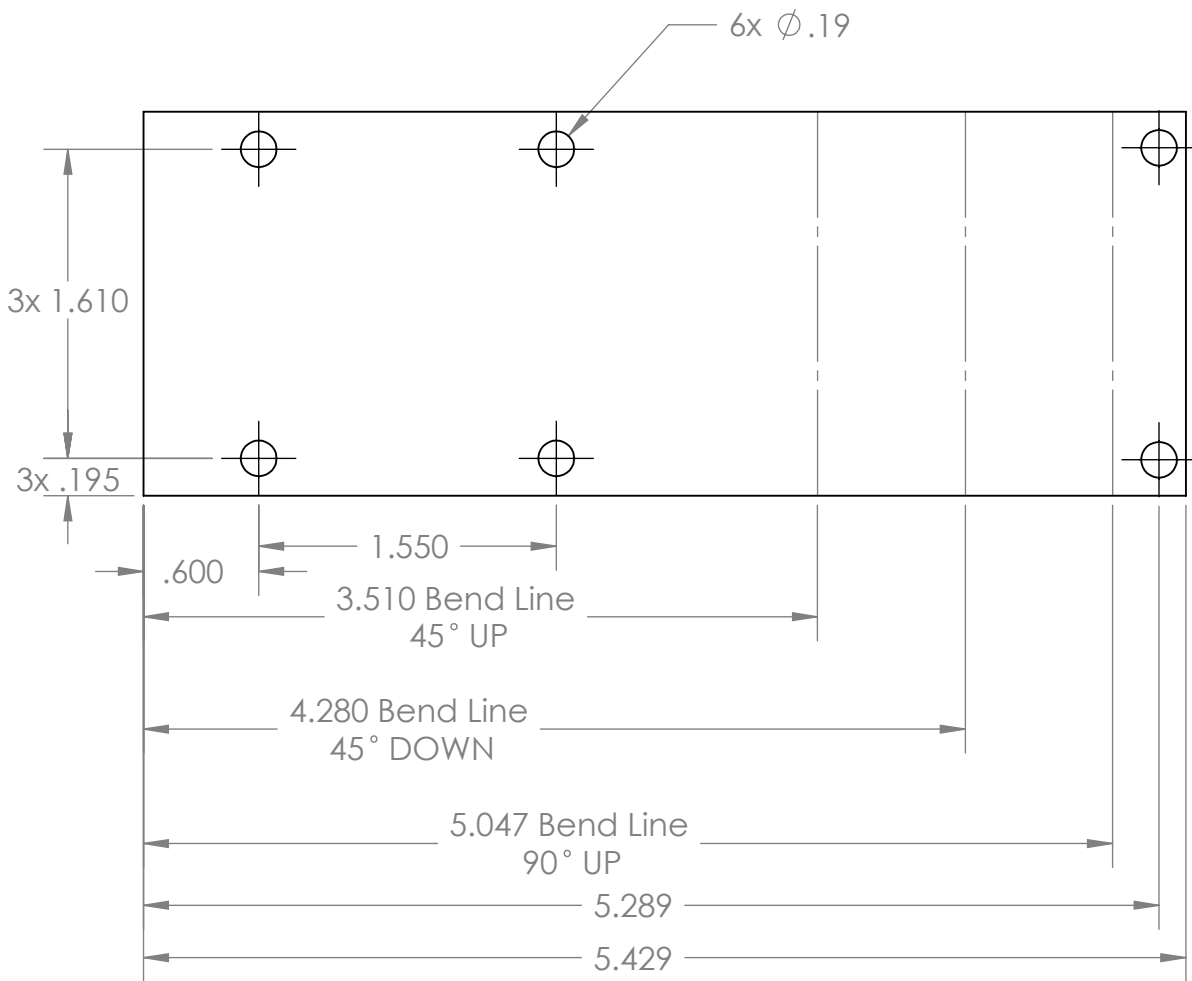

2					
1	1 Ea.		FOCE Electronics Support Plate Version 2		Aluminum
ITEM NO.	QTY	PART NO.	DESCRIPTION		MATERIAL SPECIFICATION
BILL OF MATERIALS					
UNLESS OTHERWISE SPECIFIED TOLERANCES ARE:			APPROVALS DATE DRAWN F. Shane 14Feb2011 ENGINEER F. Shane 14Feb2011 CHECKED PROJECT NO. 900719 PROJECT FOCE SIZE B DWG. NO. 10020667.DWG REV.		
1 PLACE DIM ±.1/16	2 PLACE DIM ±.02	3 PLACE DIM ±.005	ANGLES ±1° 7700 Sandholdt RD. Moss Landing, CA 95039 PH: (408) 775-1700 FOCE Electronics Support Plate Version 2		
1. DIMENSIONS ARE IN INCHES					
2. DIMENSION LIMITS HELD AFTER PLATING.					
3. REMOVE BURRS AND SHARP EDGES .015 MAX.					
4. MACHINED FILLET RADII .0150-.030.					
5. MACHINED DIAMETERS ON A COMMON CENTERLINE CONCENTRIC WITHIN .005					
6. PERPENDICULARITY & PARALLELISM OF MACHINED SURFACES .002 PER INCH. MAX .012 INCHES FOR SINGLE SURFACE.					
DO NOT SCALE DRAWING			WEIGHT		
			SCALE NONE CAD FILE: Project Library\900719\FOCE SHEET 1 OF 1		