


REVISIONS			
REV.	DESCRIPTION	DATE	APPROVED
	INITIAL RELEASE		

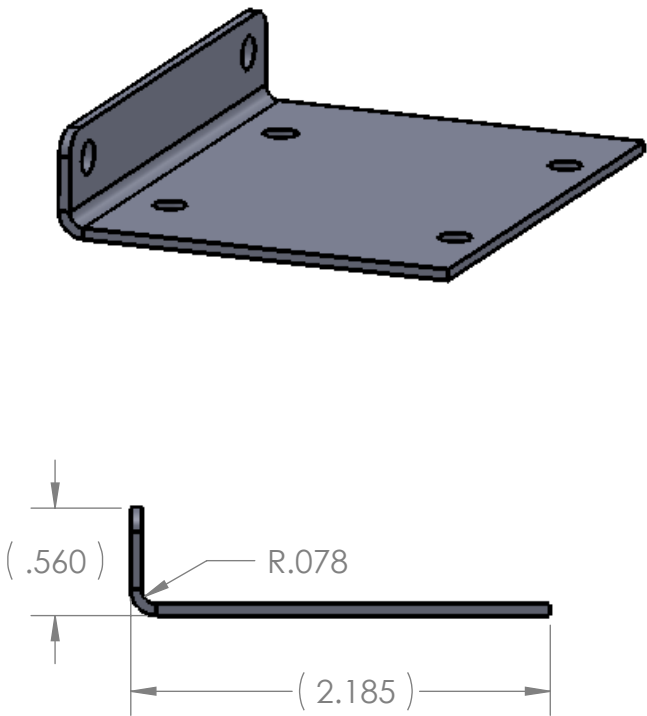

2			
1	1 Ea.	Support Bracket for Ohmite Resistor	Aluminum
ITEM NO.	QTY	PART NO.	MATERIAL SPECIFICATION
BILL OF MATERIALS			
UNLESS OTHERWISE SPECIFIED TOLERANCES ARE:		APPROVALS	DATE
1 PLACE DIM ±1/16	2 PLACE DIM ±.02	3 PLACE DIM ±.005	ANGLES ±1°
1. DIMENSIONS ARE IN INCHES		DRAWN F. Shane	14Feb2011
2. DIMENSION LIMITS HELD AFTER PLATING.		ENGINEER F. Shane	14Feb2011
3. REMOVE BURRS AND SHARP EDGES .015 MAX.		CHECKED	
4. MACHINED FILLET RADII .0150-.030.		PROJECT NO.	
5. MACHINED DIAMETERS TO PARALLELISM OF CENTERLINE CONCENTRIC WITHIN .005		900719	
6. PERPENDICULARITY & PARALLELISM OF MACHINED SURFACES .002 PER INCH. MAX .012 INCHES FOR SINGLE SURFACE.		PROJECT	FOCE
DO NOT SCALE DRAWING		WEIGHT	
		SIZE B	DWG. NO.
		10020669.DWG	
		SCALE	REV.
		NONE	
		CAD FILE:	Project Library\900719\FOCE
		SHEET 1	OF 1

A