


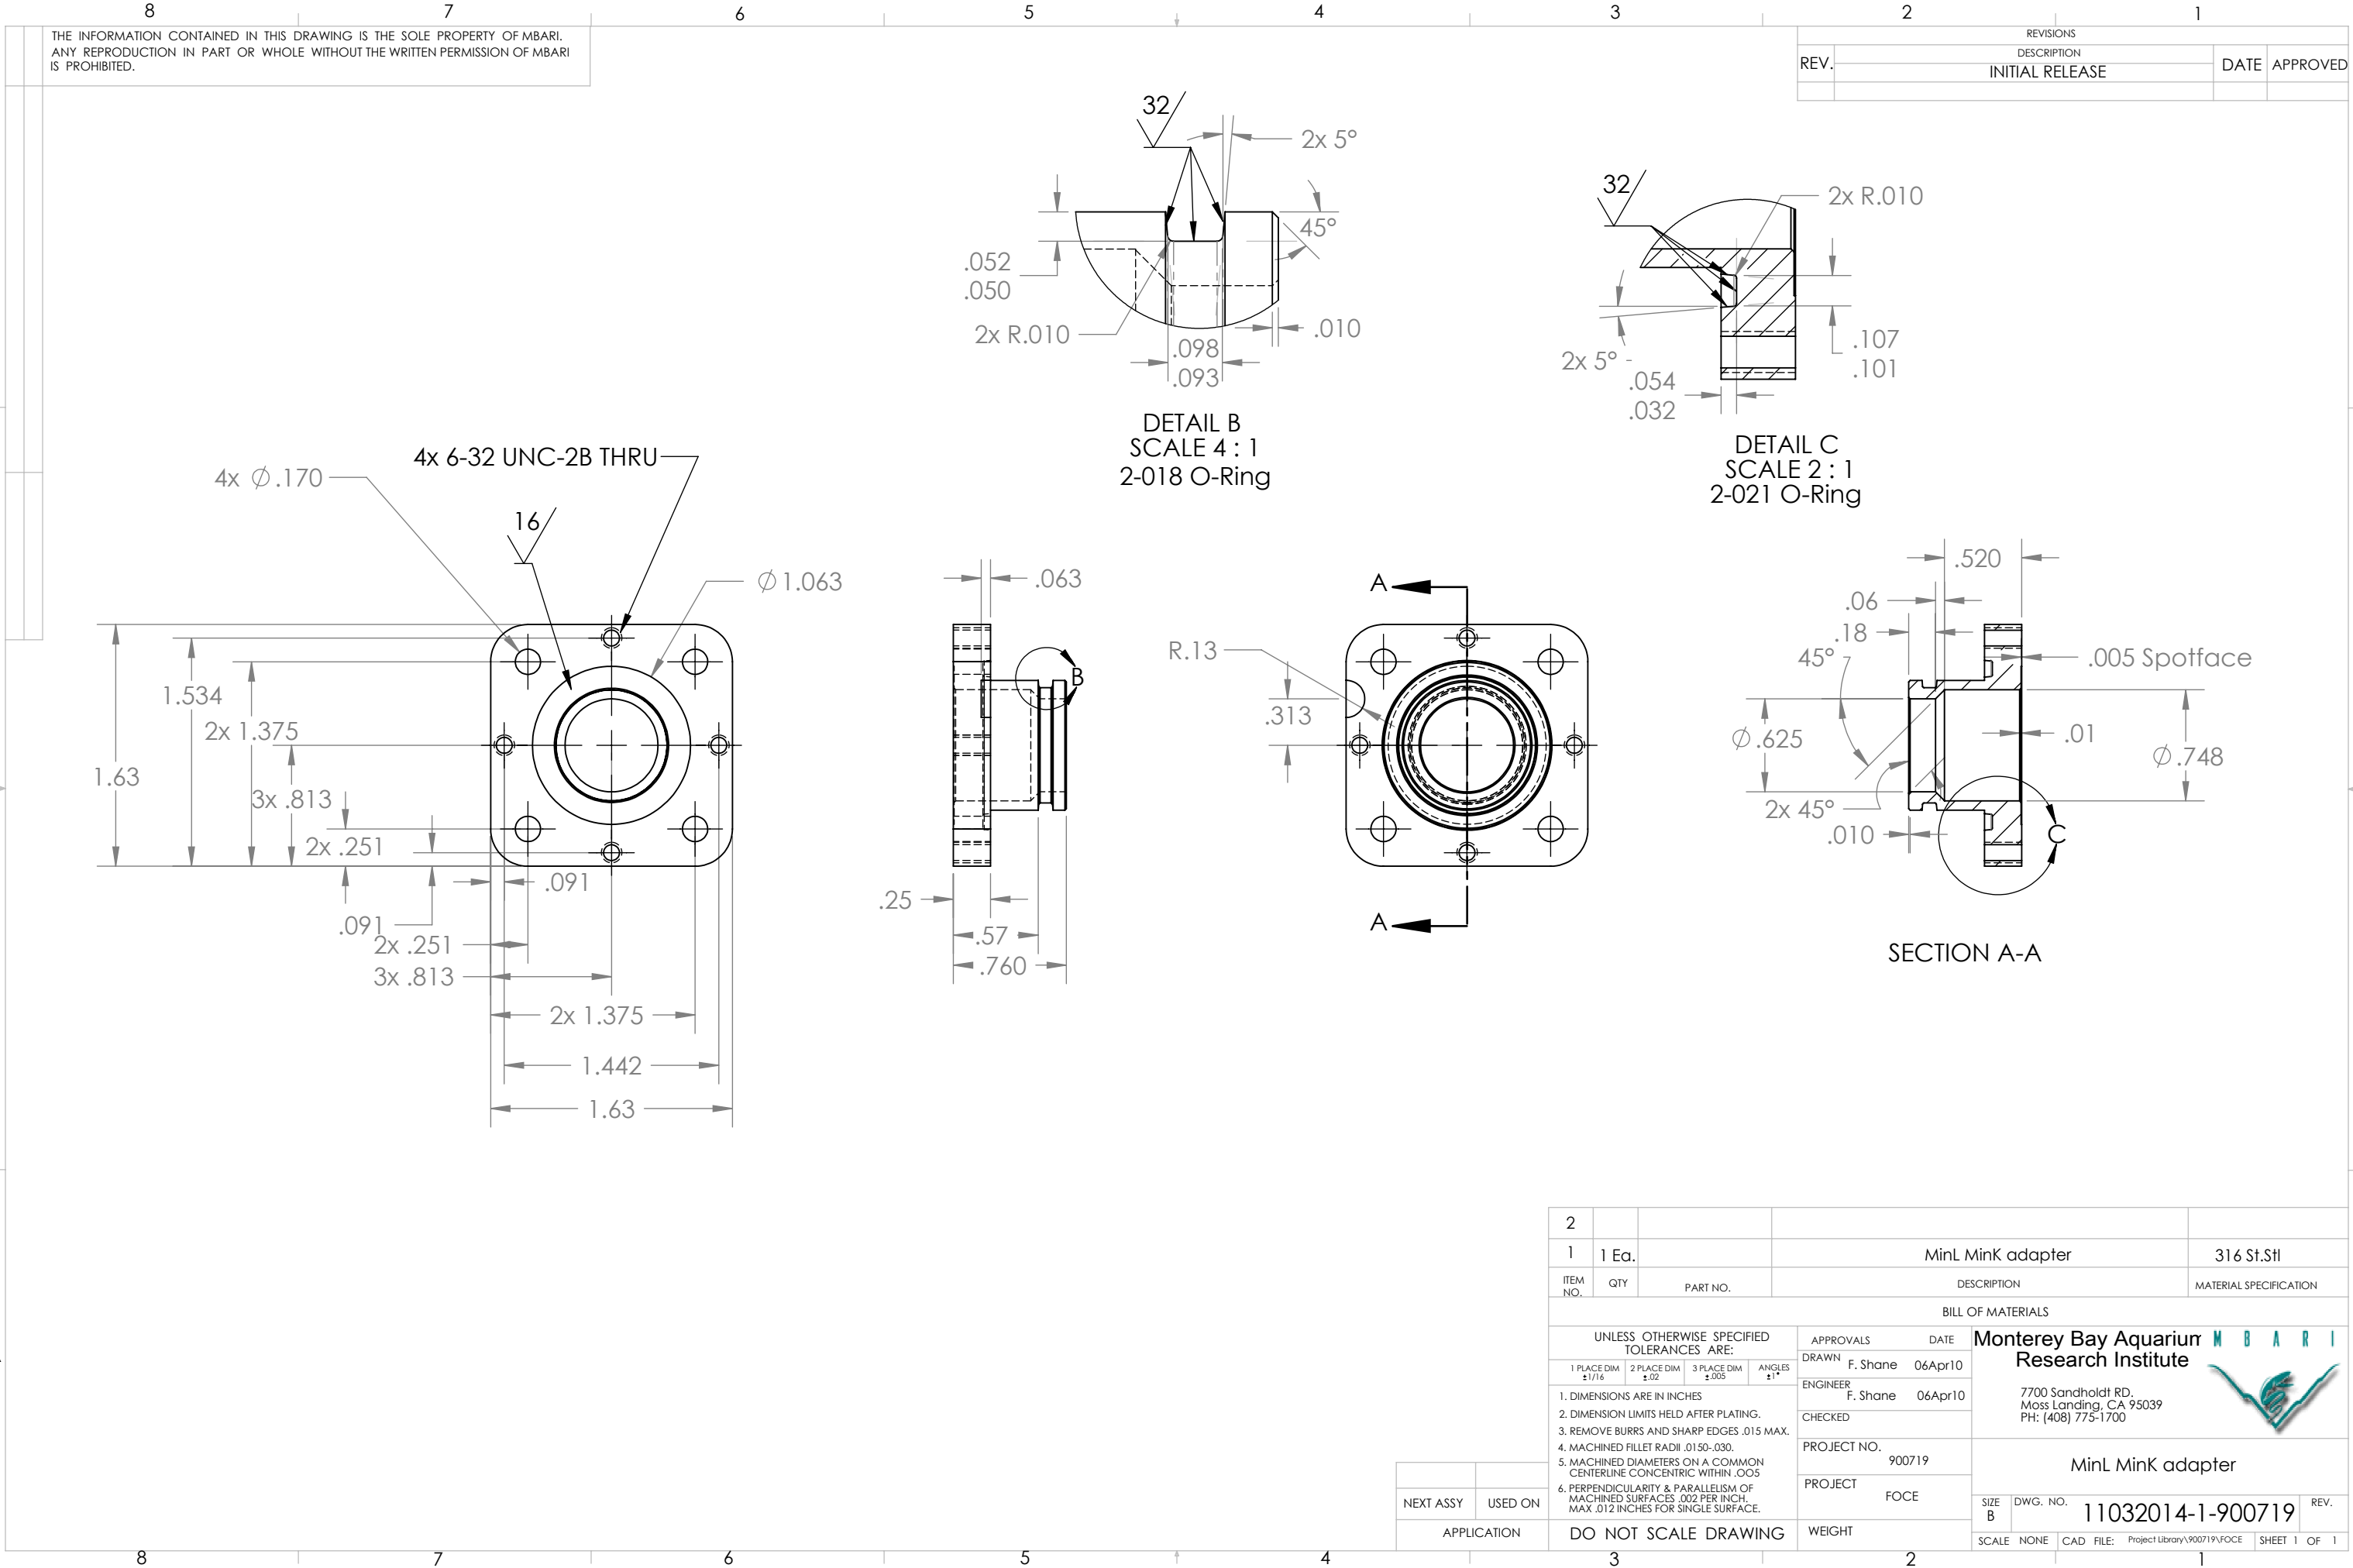

THE INFORMATION CONTAINED IN THIS DRAWING IS THE SOLE PROPERTY OF MBARI.
ANY REPRODUCTION IN PART OR WHOLE WITHOUT THE WRITTEN PERMISSION OF MBARI
IS PROHIBITED.

REVISIONS			
REV.	DESCRIPTION	DATE	APPROVED
	INITIAL RELEASE		

2				
1	1 Ea.		MinL MinK adapter	316 St.Stl
ITEM NO.	QTY	PART NO.	DESCRIPTION	MATERIAL SPECIFICATION
BILL OF MATERIALS				
UNLESS OTHERWISE SPECIFIED TOLERANCES ARE:			APPROVALS	DATE
1 PLACE DIM ±1/16	2 PLACE DIM ±.02	3 PLACE DIM ±.005	DRAWN	F. Shane 06Apr10
1. DIMENSIONS ARE IN INCHES			ENGINEER	F. Shane 06Apr10
2. DIMENSION LIMITS HELD AFTER PLATING.			CHECKED	
3. REMOVE BURRS AND SHARP EDGES .015 MAX.			PROJECT NO.	900719
4. MACHINED FILLET RADII .0150-.030.			PROJECT	FOCE
5. MACHINED DIAMETERS ON A COMMON CENTERLINE CONCENTRIC WITHIN .005			WEIGHT	
6. PERPENDICULARITY & PARALLELISM OF MACHINED SURFACES .002 PER INCH. MAX .012 INCHES FOR SINGLE SURFACE.				
NEXT ASSY			USED ON	
APPLICATION			DO NOT SCALE DRAWING	

Monterey Bay Aquarium Research Institute	
7700 Sandholdt RD. Moss Landing, CA 95039 PH: (408) 775-1700	
MinL MinK adapter	
SIZE B	DWG. NO. 11032014-1-900719
SCALE NONE	CAD FILE: Project Library\900719\FOCE
SHEET 1 OF 1	