
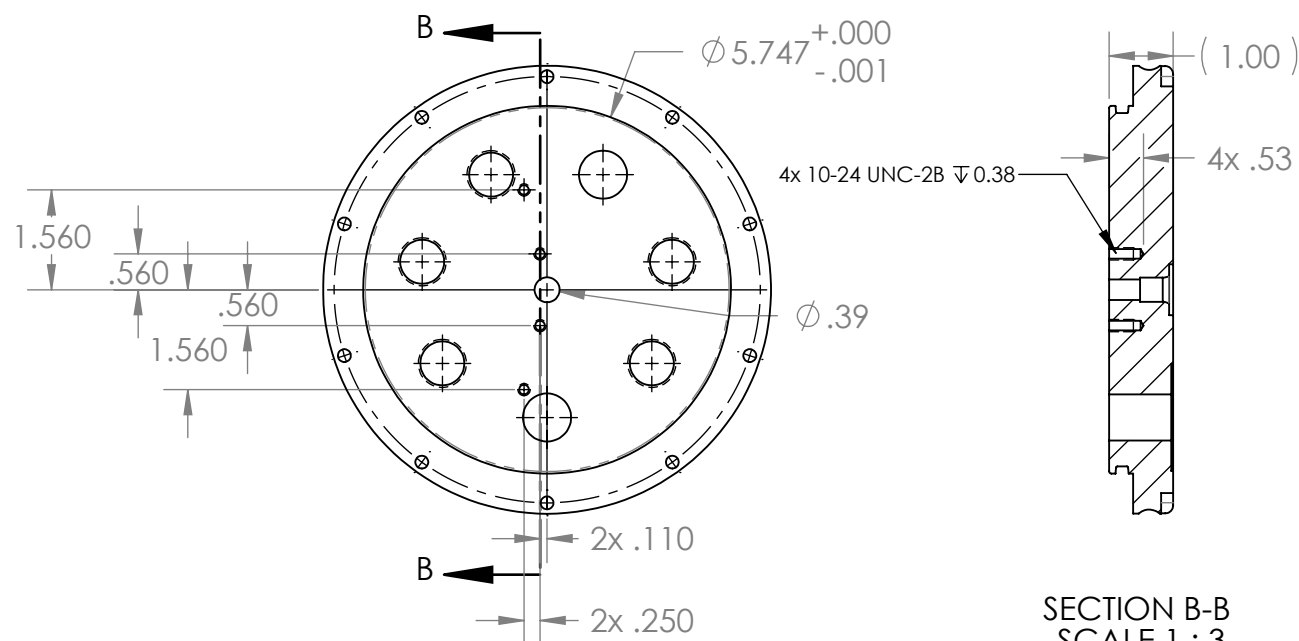
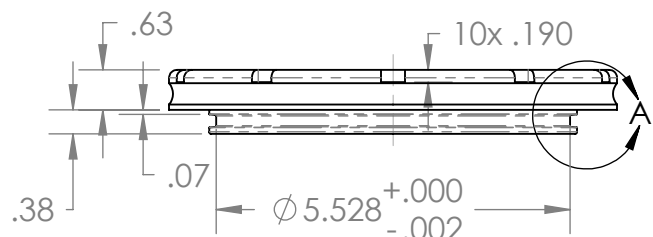
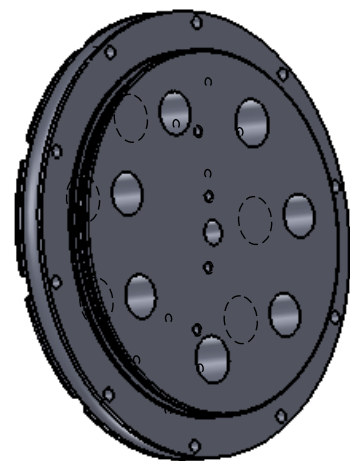
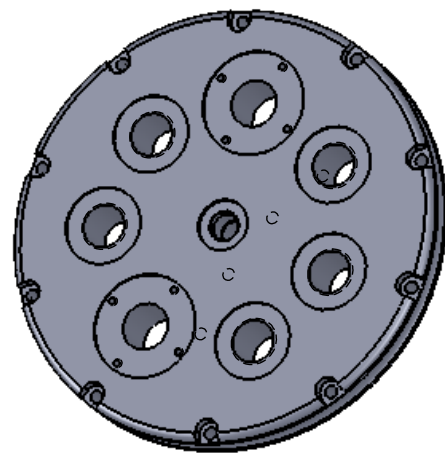


REVISIONS			
REV.	DESCRIPTION	DATE	APPROVED
	INITIAL RELEASE		
	1. Add thrd holes for FCR	14Feb2011	F. Shane

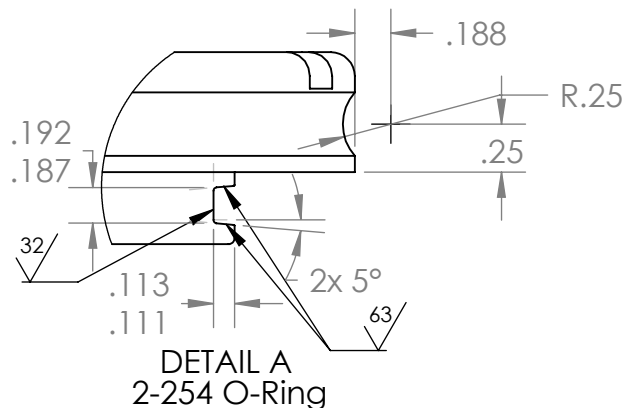

SECTION B-B
SCALE 1 : 3

2									
1	1 Ea.			JBOX Cover		Acetal			
ITEM NO.	QTY		PART NO.		DESCRIPTION		MATERIAL SPECIFICATION		
BILL OF MATERIALS									
UNLESS OTHERWISE SPECIFIED TOLERANCES ARE:				APPROVALS	DATE	Monterey Bay Aquarium Research Institute 			
1 PLACE DIM ±.1/16	2 PLACE DIM ±.02	3 PLACE DIM ±.005	ANGLES ±.1°	DRAWN	F. Shane 10Dec2010	7700 Sandholdt RD. Moss Landing, CA 95039 PH: (408) 775-1700			
1. DIMENSIONS ARE IN INCHES 2. DIMENSION LIMITS HELD AFTER PLATING. 3. REMOVE BURRS AND SHARP EDGES .015 MAX. 4. MACHINED FILLET RADII .0150-.030. 5. MACHINED DIAMETERS ON A COMMON CENTERLINE CONCENTRIC WITHIN .005 6. PERPENDICULARITY & PARALLELISM OF MACHINED SURFACES .002 PER INCH. MAX .012 INCHES FOR SINGLE SURFACE.				ENGINEER	F. Shane 10Dec2010				
				CHECKED					
				PROJECT NO.	900719	FOCE CO2 Delivery System Junction Box Cover			
				PROJECT	FOCE				
DO NOT SCALE DRAWING				WEIGHT		SIZE B DWG. NO. 10020631	REV. A		
						SCALE NONE CAD FILE: Project Library\900719\FOCE	SHEET 1 OF 1		