
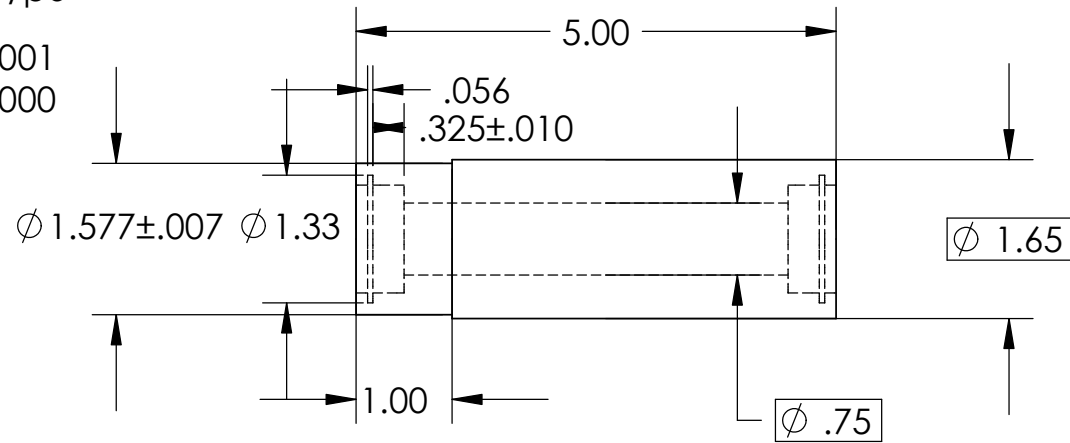
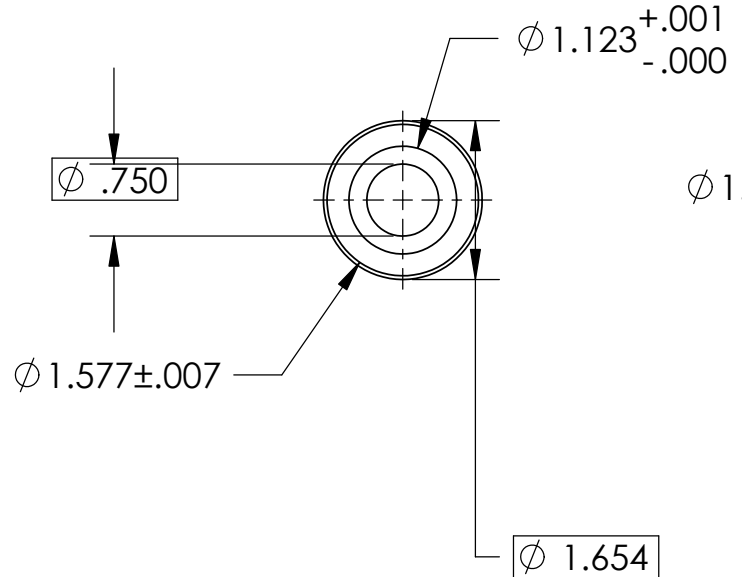


		REVISIONS		
ZONE	REV.	DESCRIPTION	DATE	APPROVED

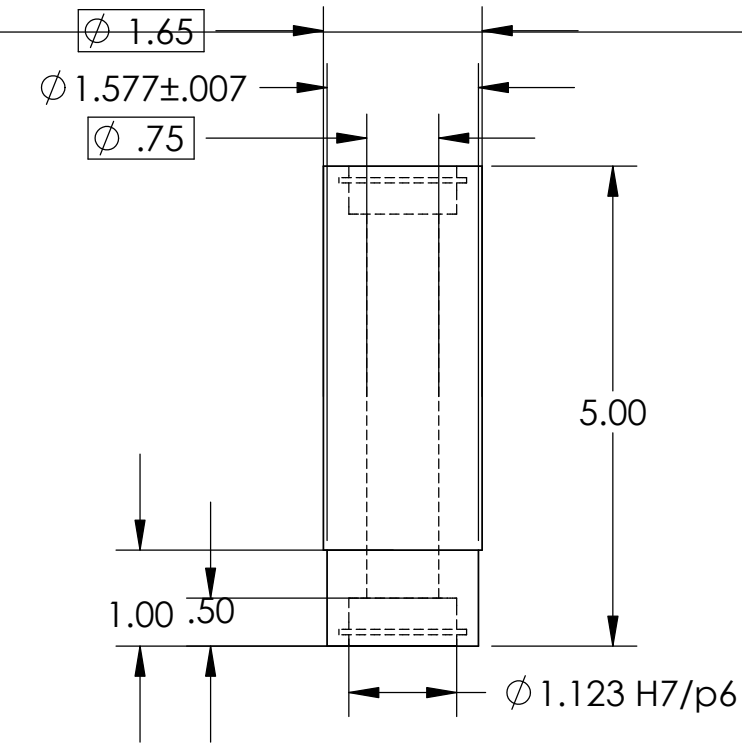

		DIMENSIONS ARE IN INCHES TOLERANCES: FRACTIONAL ± ANGULAR: MACH ± BEND ± TWO PLACE DECIMAL ± 0.01 THREE PLACE DECIMAL ±0.001	APPROVALS		DATE	Monterey Bay Aquarium Research Institute MBARI 7700 Sandholdt RD. Moss Landing, CA 95039 PH: (831) 775-1700			
			DRAWN	M. Carney	08/03/07				
			CHECKED						
			ENGINEER						
		MATERIAL	Aluminum		PROJECT NO.		900723		
		FINISH	---		PROJECT		Wave-energy Extraction		
NEXT ASSY	USED ON				SIZE		DWG. NO.	REV.	
					A			A	
APPLICATION		DO NOT SCALE DRAWING				SCALE:1:2		WEIGHT:	SHEET 1 OF 1