



J1-2
MINK-10-CCP

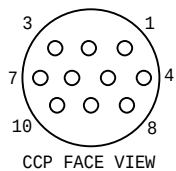


1 BLACK
2 RED
3 ORANGE
4
5 X YELLOW
6 GREEN
7
8 X BLUE
9
10 X GREY

PAROSCIENTIFIC DEPTH
IMPULSE RMG-4-FS

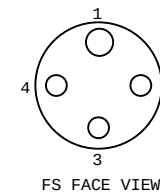

USE 5 FT MBARI SUPPLIED CABLE
FALMAT FM102-495C REV B
ORANGE JACKET 7#20AWG
SEE ATTACHED SPECIFICATION

MBARI - Moss Landing, CA - (831) 775-1700		
Title JB1-2 WET CABLE ASSEMBLY (PAROSCIENTIFIC PRESSURE SENSOR)		
Size A	Document Number DR0003	Rev 1
Date:	Monday, January 10, 2011	Sheet 1 of 1

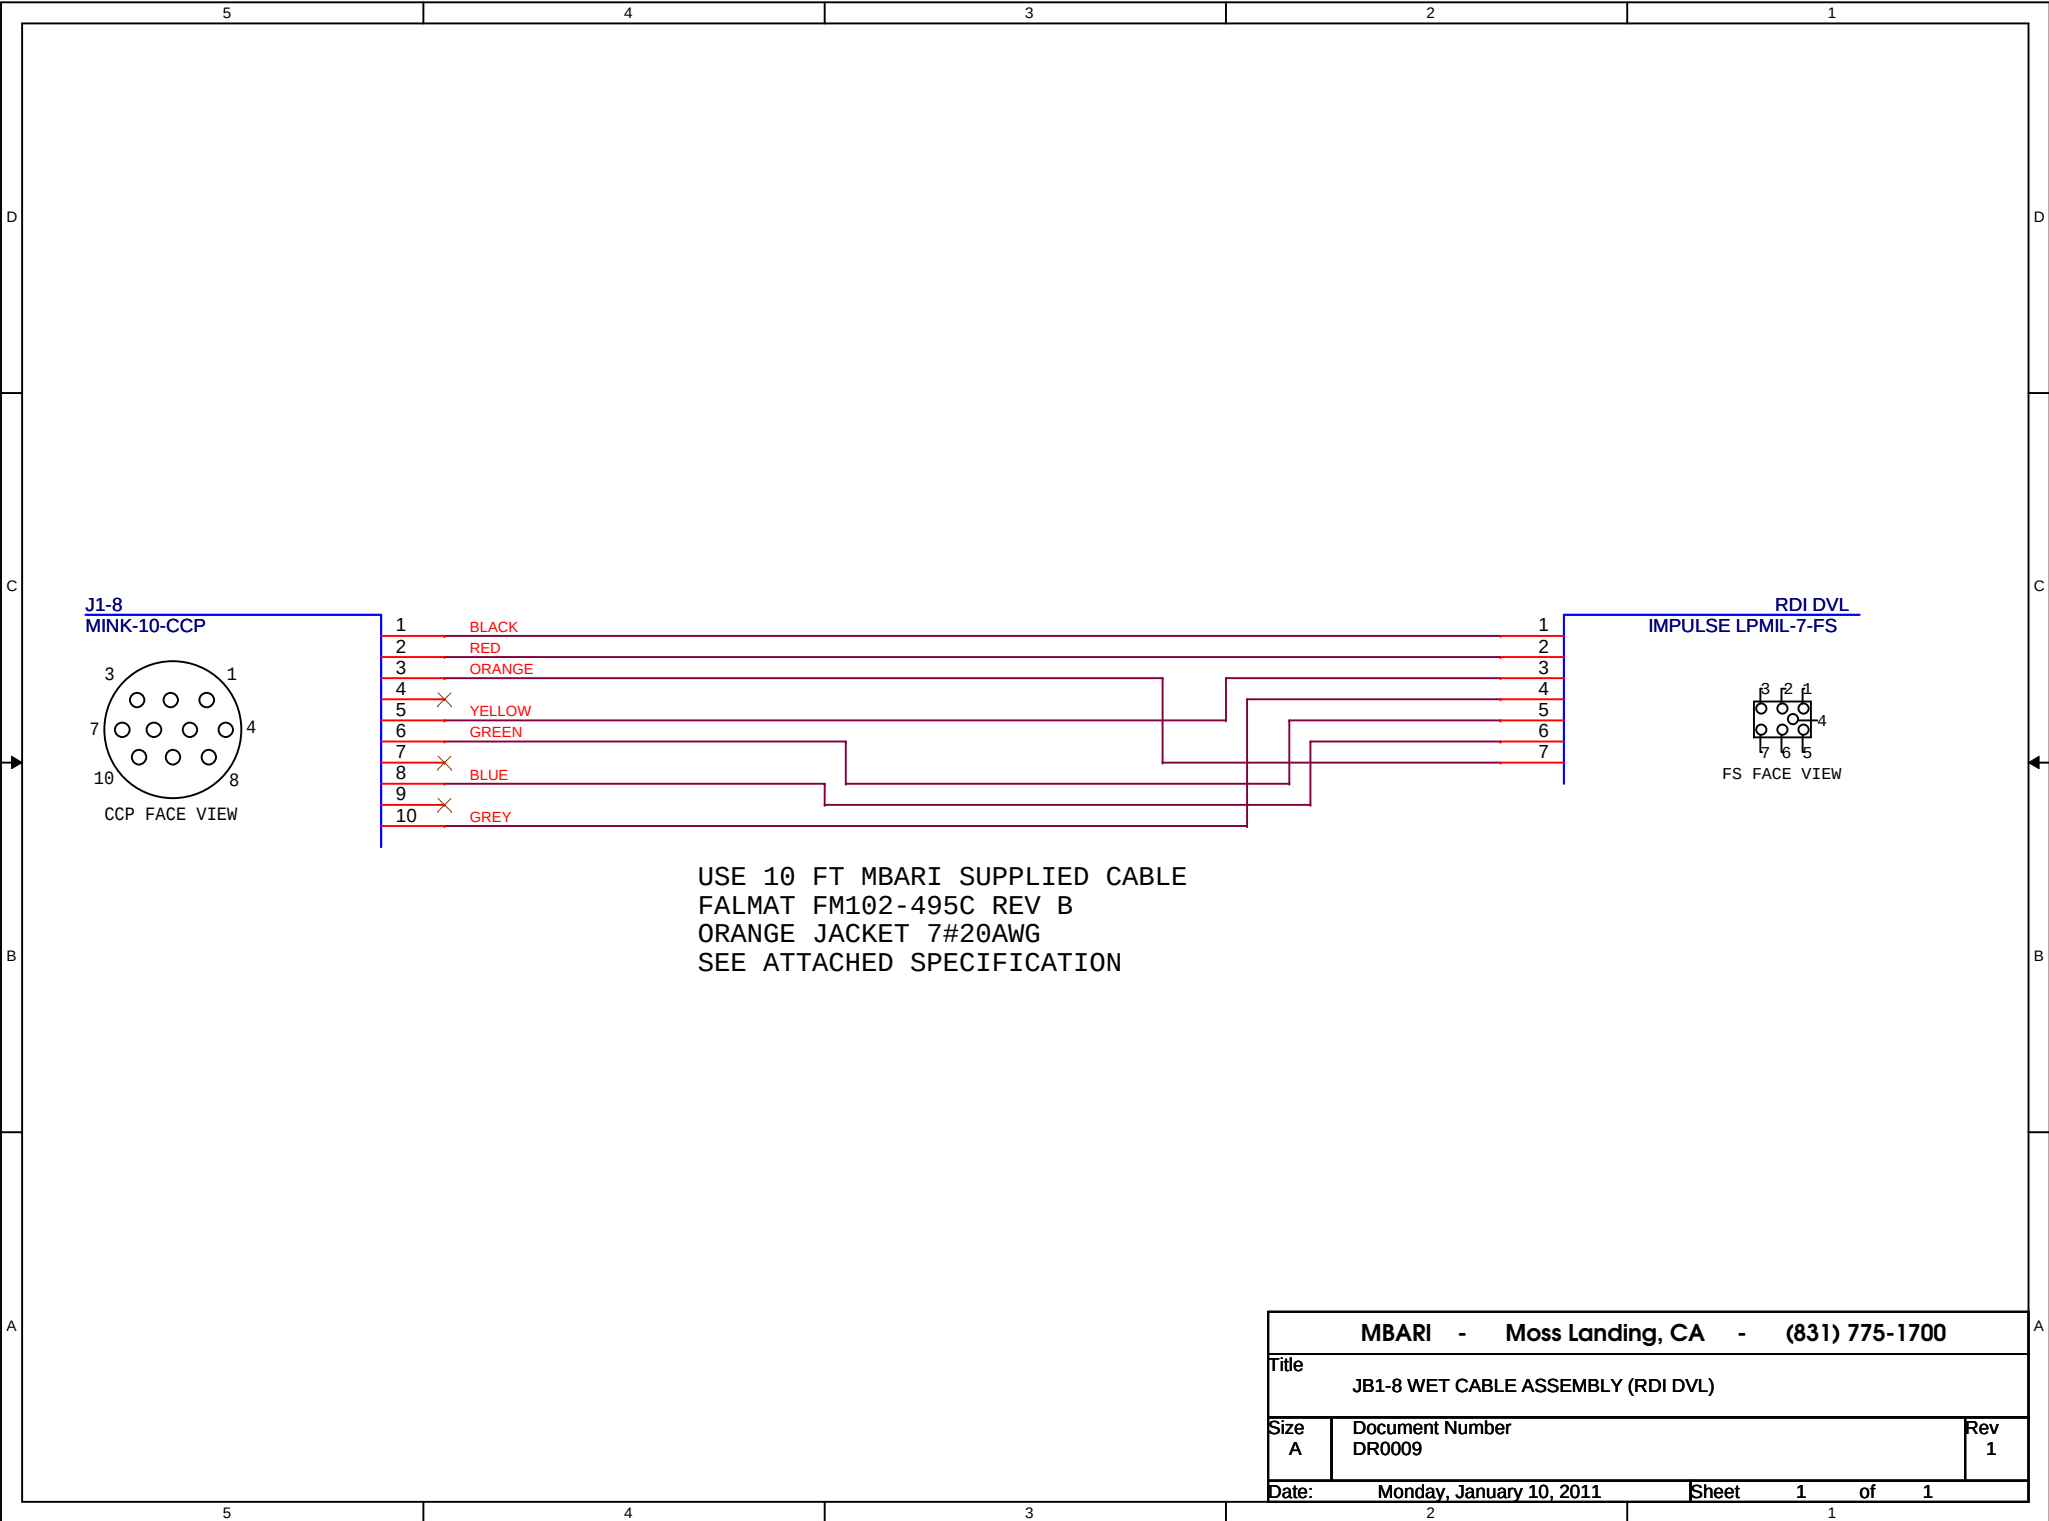

USE 10 FT MBARI SUPPLIED CABLE
FALMAT FM102-495C REV B
ORANGE JACKET 7#20AWG
SEE ATTACHED SPECIFICATION

MBARI - Moss Landing, CA - (831) 775-1700		
Title JB1-8 WET CABLE ASSEMBLY (RDI DVL)		
Size A	Document Number DR0009	Rev 1
Date: Monday, January 10, 2011		
Sheet 1 of 1		