



J1-1
MINK-10-CCP

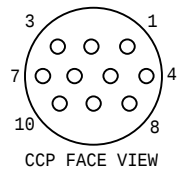

- 1 BLACK
- 2 RED
- 3 ORANGE
- 4
- 5 X YELLOW
- 6 GREEN
- 7
- 8 X BLUE
- 9
- 10 X GREY


TRITECH IGC GYROCOMPASS
SUBCONN MCIL8F

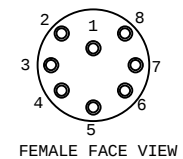

USE 15 FT MBARI SUPPLIED CABLE
FALMAT FM102-495C REV B
ORANGE JACKET 7#20AWG
SEE ATTACHED SPECIFICATION

MBARI - Moss Landing, CA - (831) 775-1700			
Title		JB1-1 WET CABLE ASSEMBLY (TRITECH IGC GYROCOMPASS)	
Size A	Document Number DR0002		Rev 1
Date: Monday, January 10, 2011		Sheet 1 of 1	


J1-3
MINK-10-CCP

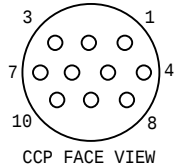

1 BLACK
2 RED
3 ORANGE
4 X
5 YELLOW
6 GREEN
7 X
8 BLUE
9 X
10 GREY


USE 10 FT MBARI SUPPLIED CABLE
FALMAT FM102-495C REV B
ORANGE JACKET 7#20AWG
SEE ATTACHED SPECIFICATION

OCTANS GYROCOMPASS
SUBCONN MCIL16F

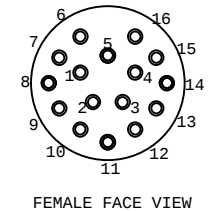


MBARI - Moss Landing, CA - (831) 775-1700			
Title JB1-3 WET CABLE ASSEMBLY (IXSEA OCTANS GYROCOMPASS)			
Size A	Document Number DR0004		Rev 1
Date: Monday, January 10, 2011		Sheet 1 of 1	

J1-5
MINK-10-CCP

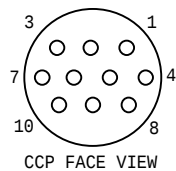


1 BLACK
2 RED
3 ORANGE
4
5 X YELLOW
6 GREEN
7
8 X BLUE
9
10 X GREY

SONARDYNE RESPONDER
SUBCONN MCIL5F

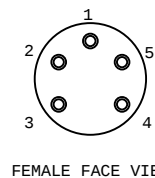


USE 15 FT MBARI SUPPLIED CABLE
FALMAT FM102-495C REV B
ORANGE JACKET 7#20AWG
SEE ATTACHED SPECIFICATION

MBARI - Moss Landing, CA - (831) 775-1700		
Title JB1-5 WET CABLE ASSEMBLY (SONARDYNE WSM RESPONDER BEACON)		
Size A	Document Number DR0006	Rev 1
Date:	Monday, January 10, 2011	Sheet 1 of 1

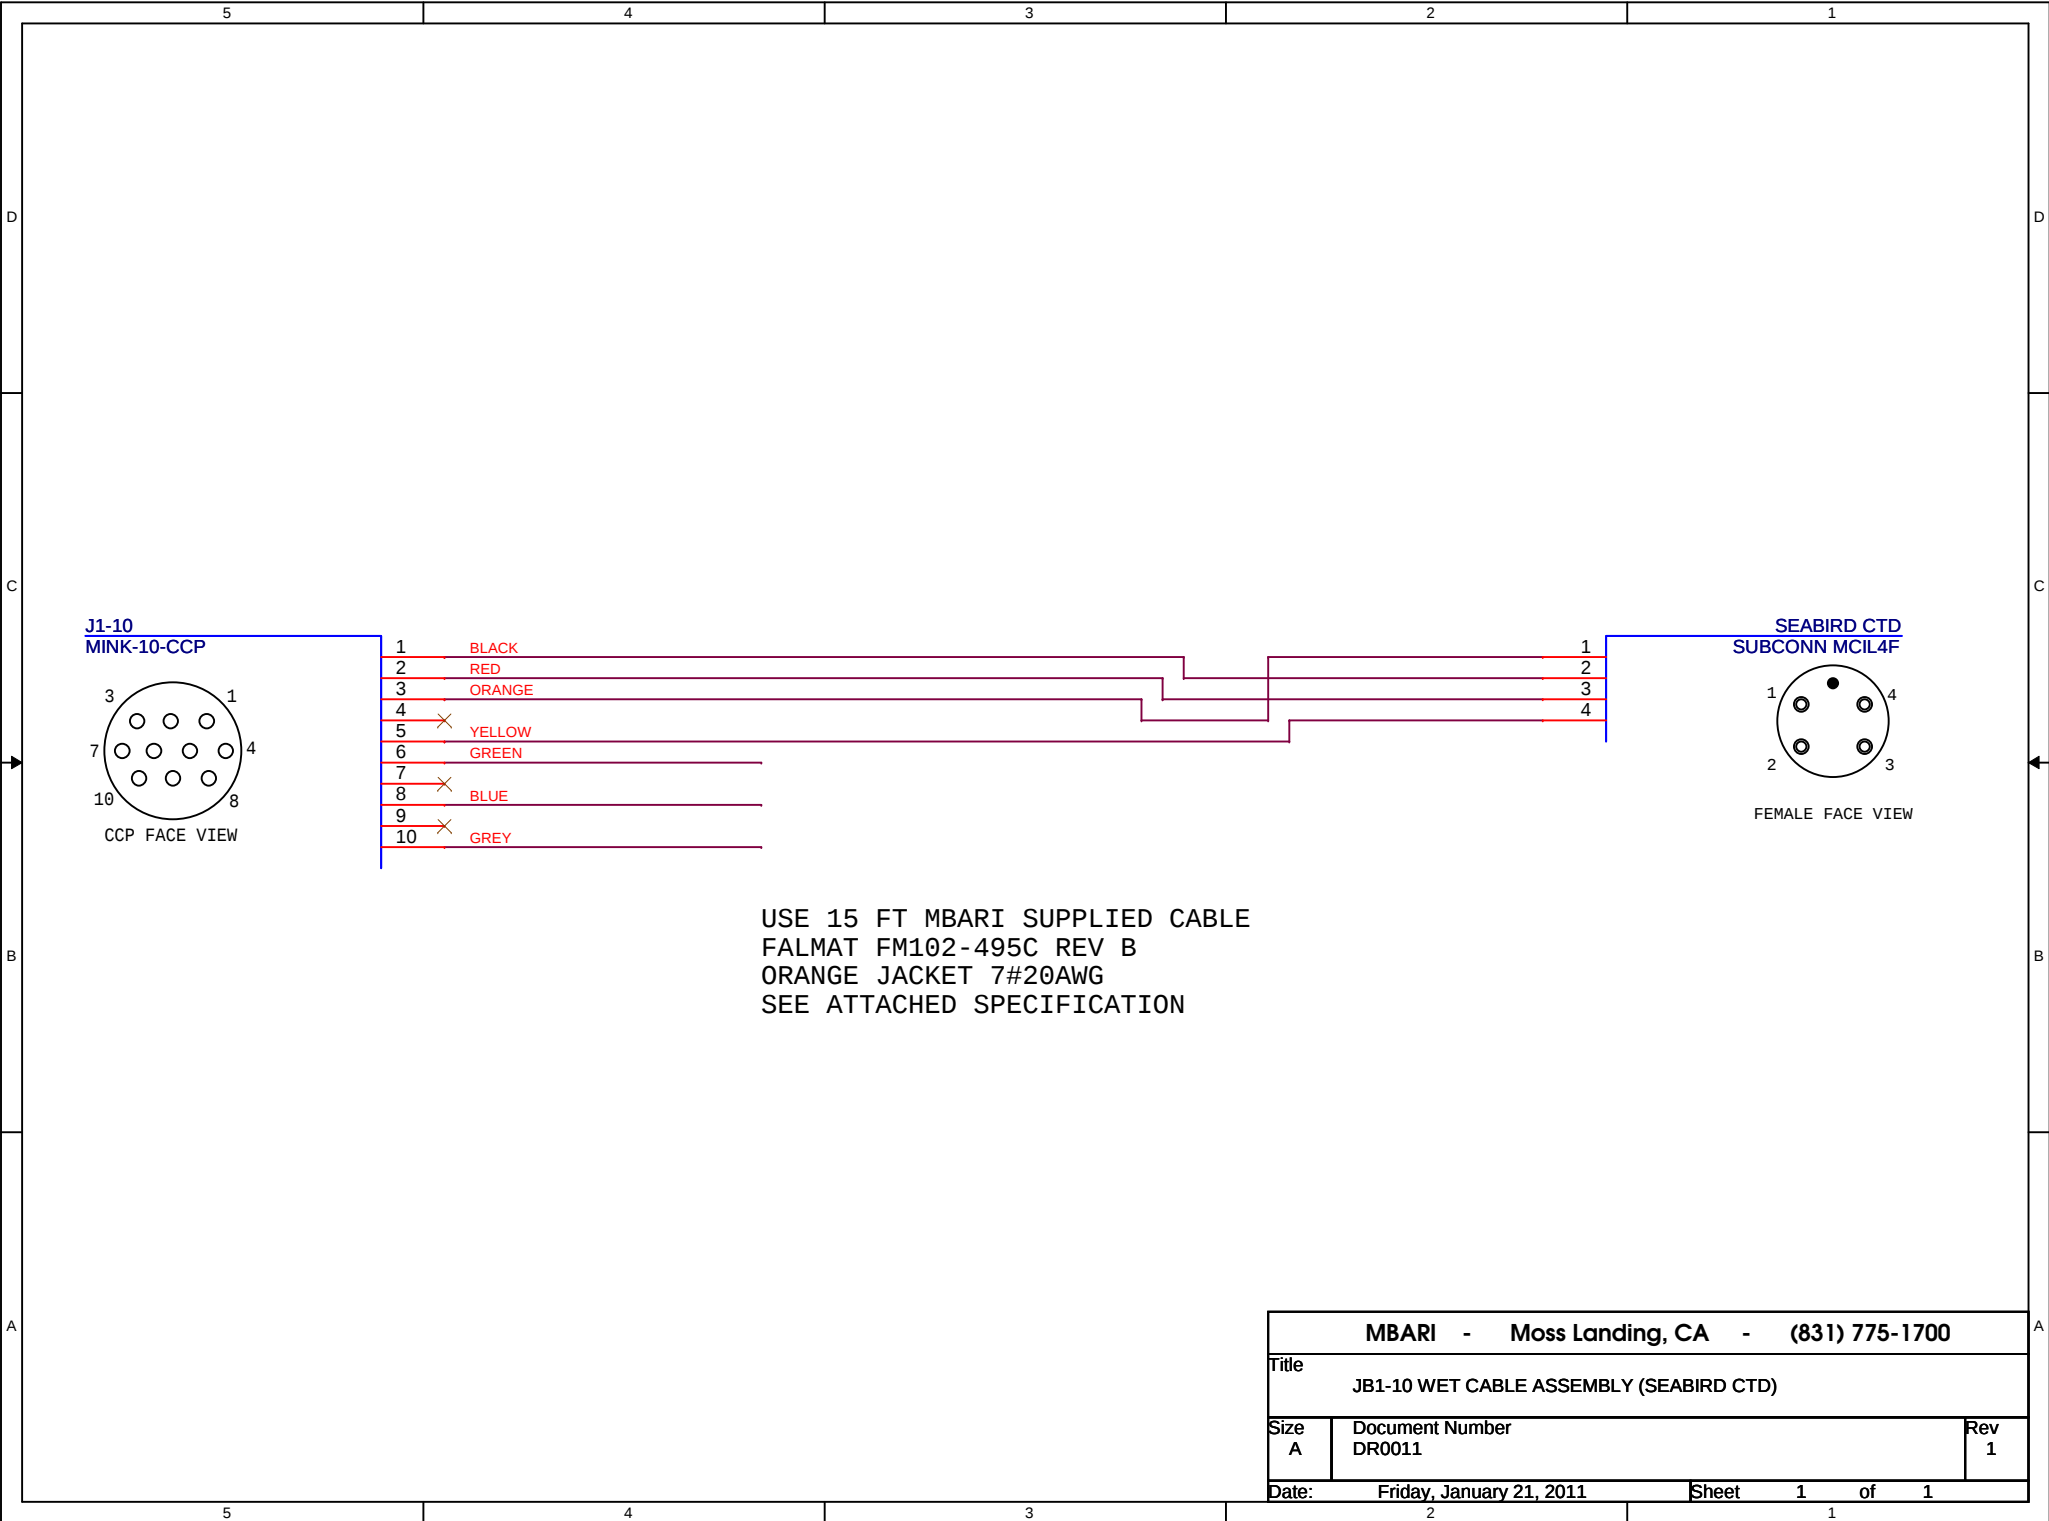


J1-10
MINK-10-CCP

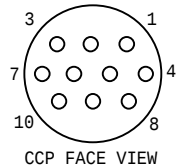

- 1 BLACK
- 2 RED
- 3 ORANGE
- 4 YELLOW
- 5 GREEN
- 6 BLUE
- 7 GREY
- 8 BLUE
- 9 GREY
- 10 GREY


SEABIRD CTD
SUBCONN MCIL4F

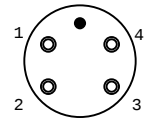


FEMALE FACE VIEW

USE 15 FT MBARI SUPPLIED CABLE
FALMAT FM102-495C REV B
ORANGE JACKET 7#20AWG
SEE ATTACHED SPECIFICATION


MBARI - Moss Landing, CA - (831) 775-1700			
Title JB1-10 WET CABLE ASSEMBLY (SEABIRD CTD)			
Size A	Document Number DR0011		Rev 1
Date:	Friday, January 21, 2011		Sheet 1 of 1

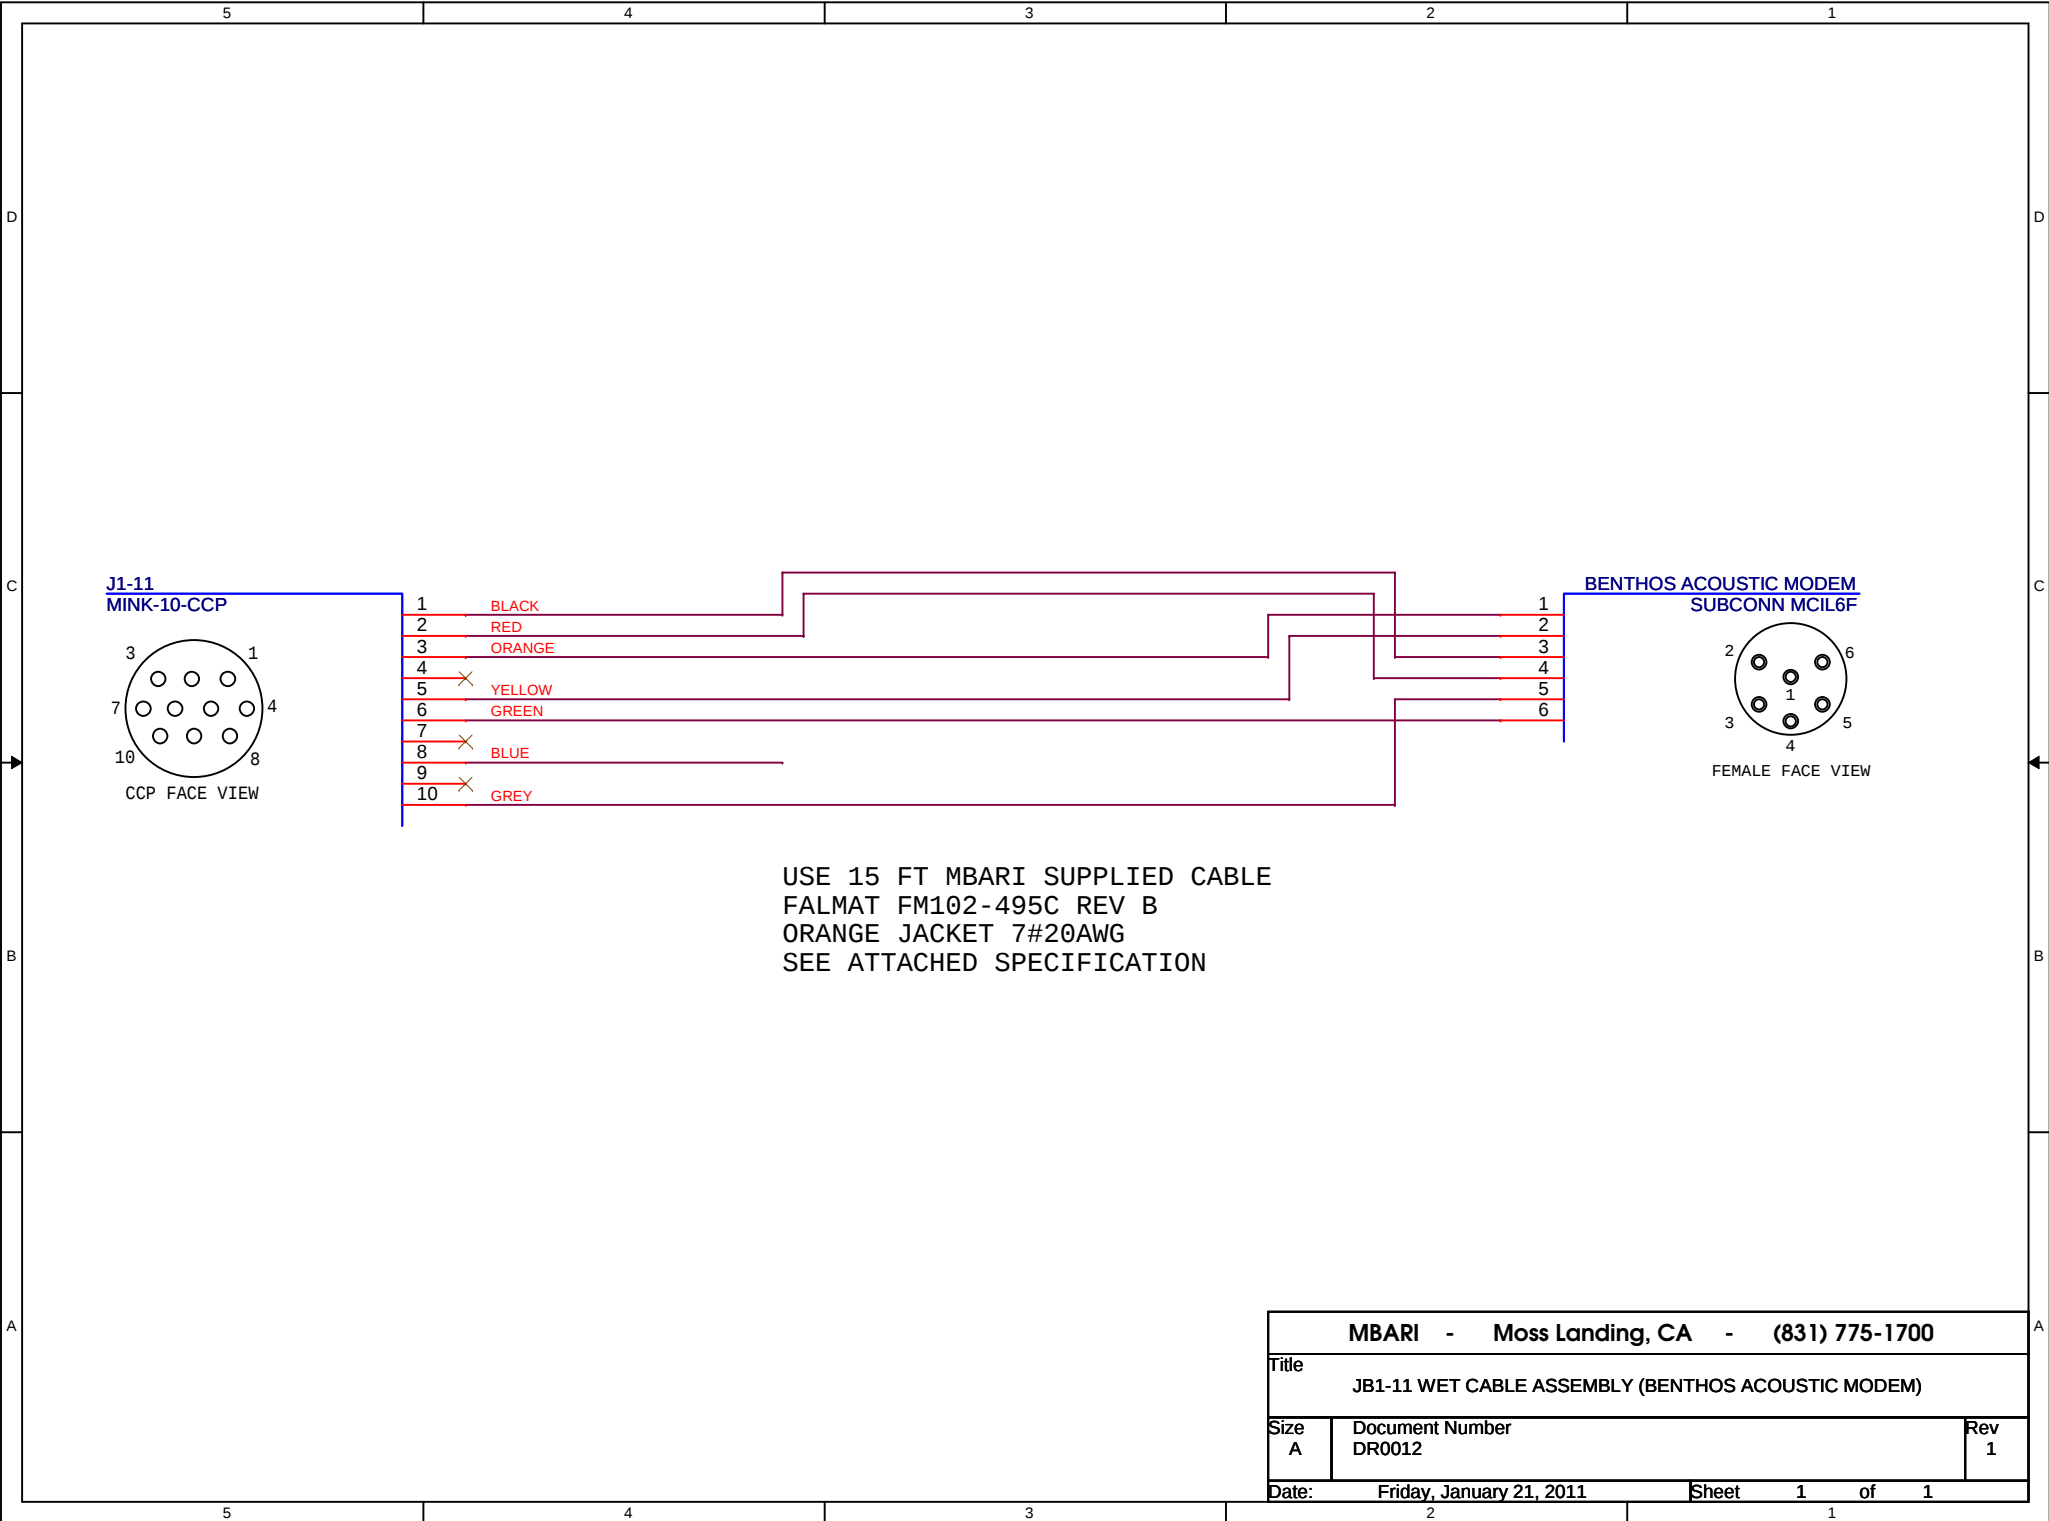


MBARI - Moss Landing, CA - (831) 775-1700			
Title JB1-11 WET CABLE ASSEMBLY (BENTHOS ACOUSTIC MODEM)			
Size A	Document Number DR0012		Rev 1
Date: Friday, January 21, 2011		Sheet	1 of 1

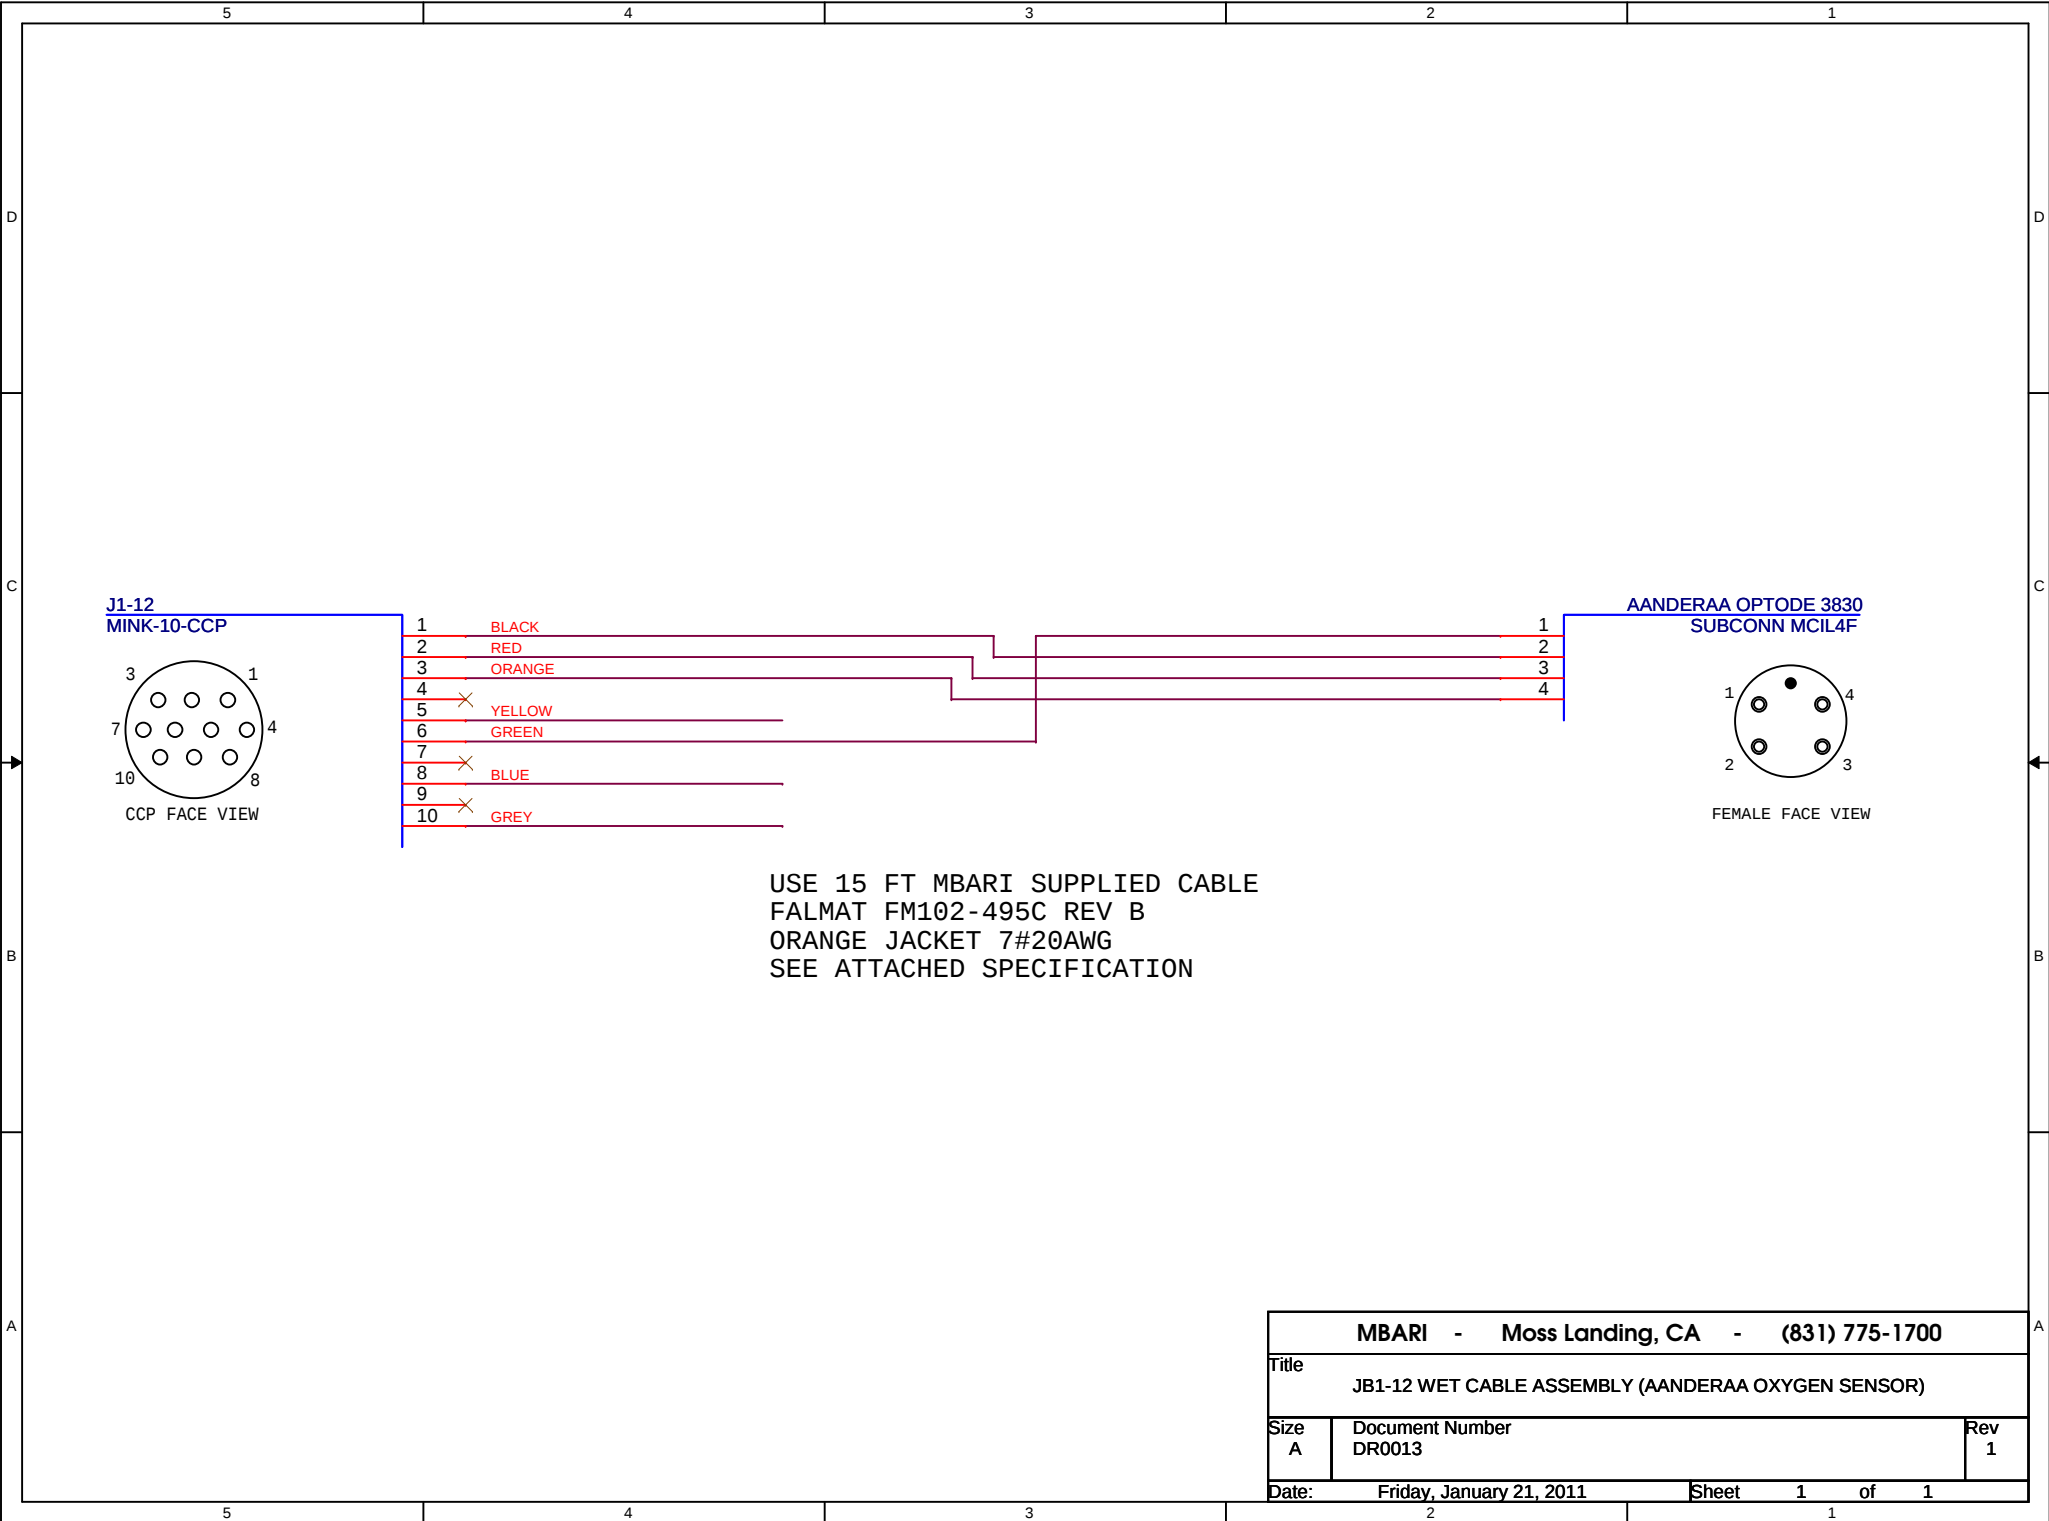


MBARI - Moss Landing, CA - (831) 775-1700		
Title JB1-12 WET CABLE ASSEMBLY (AANDERAA OXYGEN SENSOR)		
Size A	Document Number DR0013	Rev 1
Date: Friday, January 21, 2011		
Sheet 1 of 1		

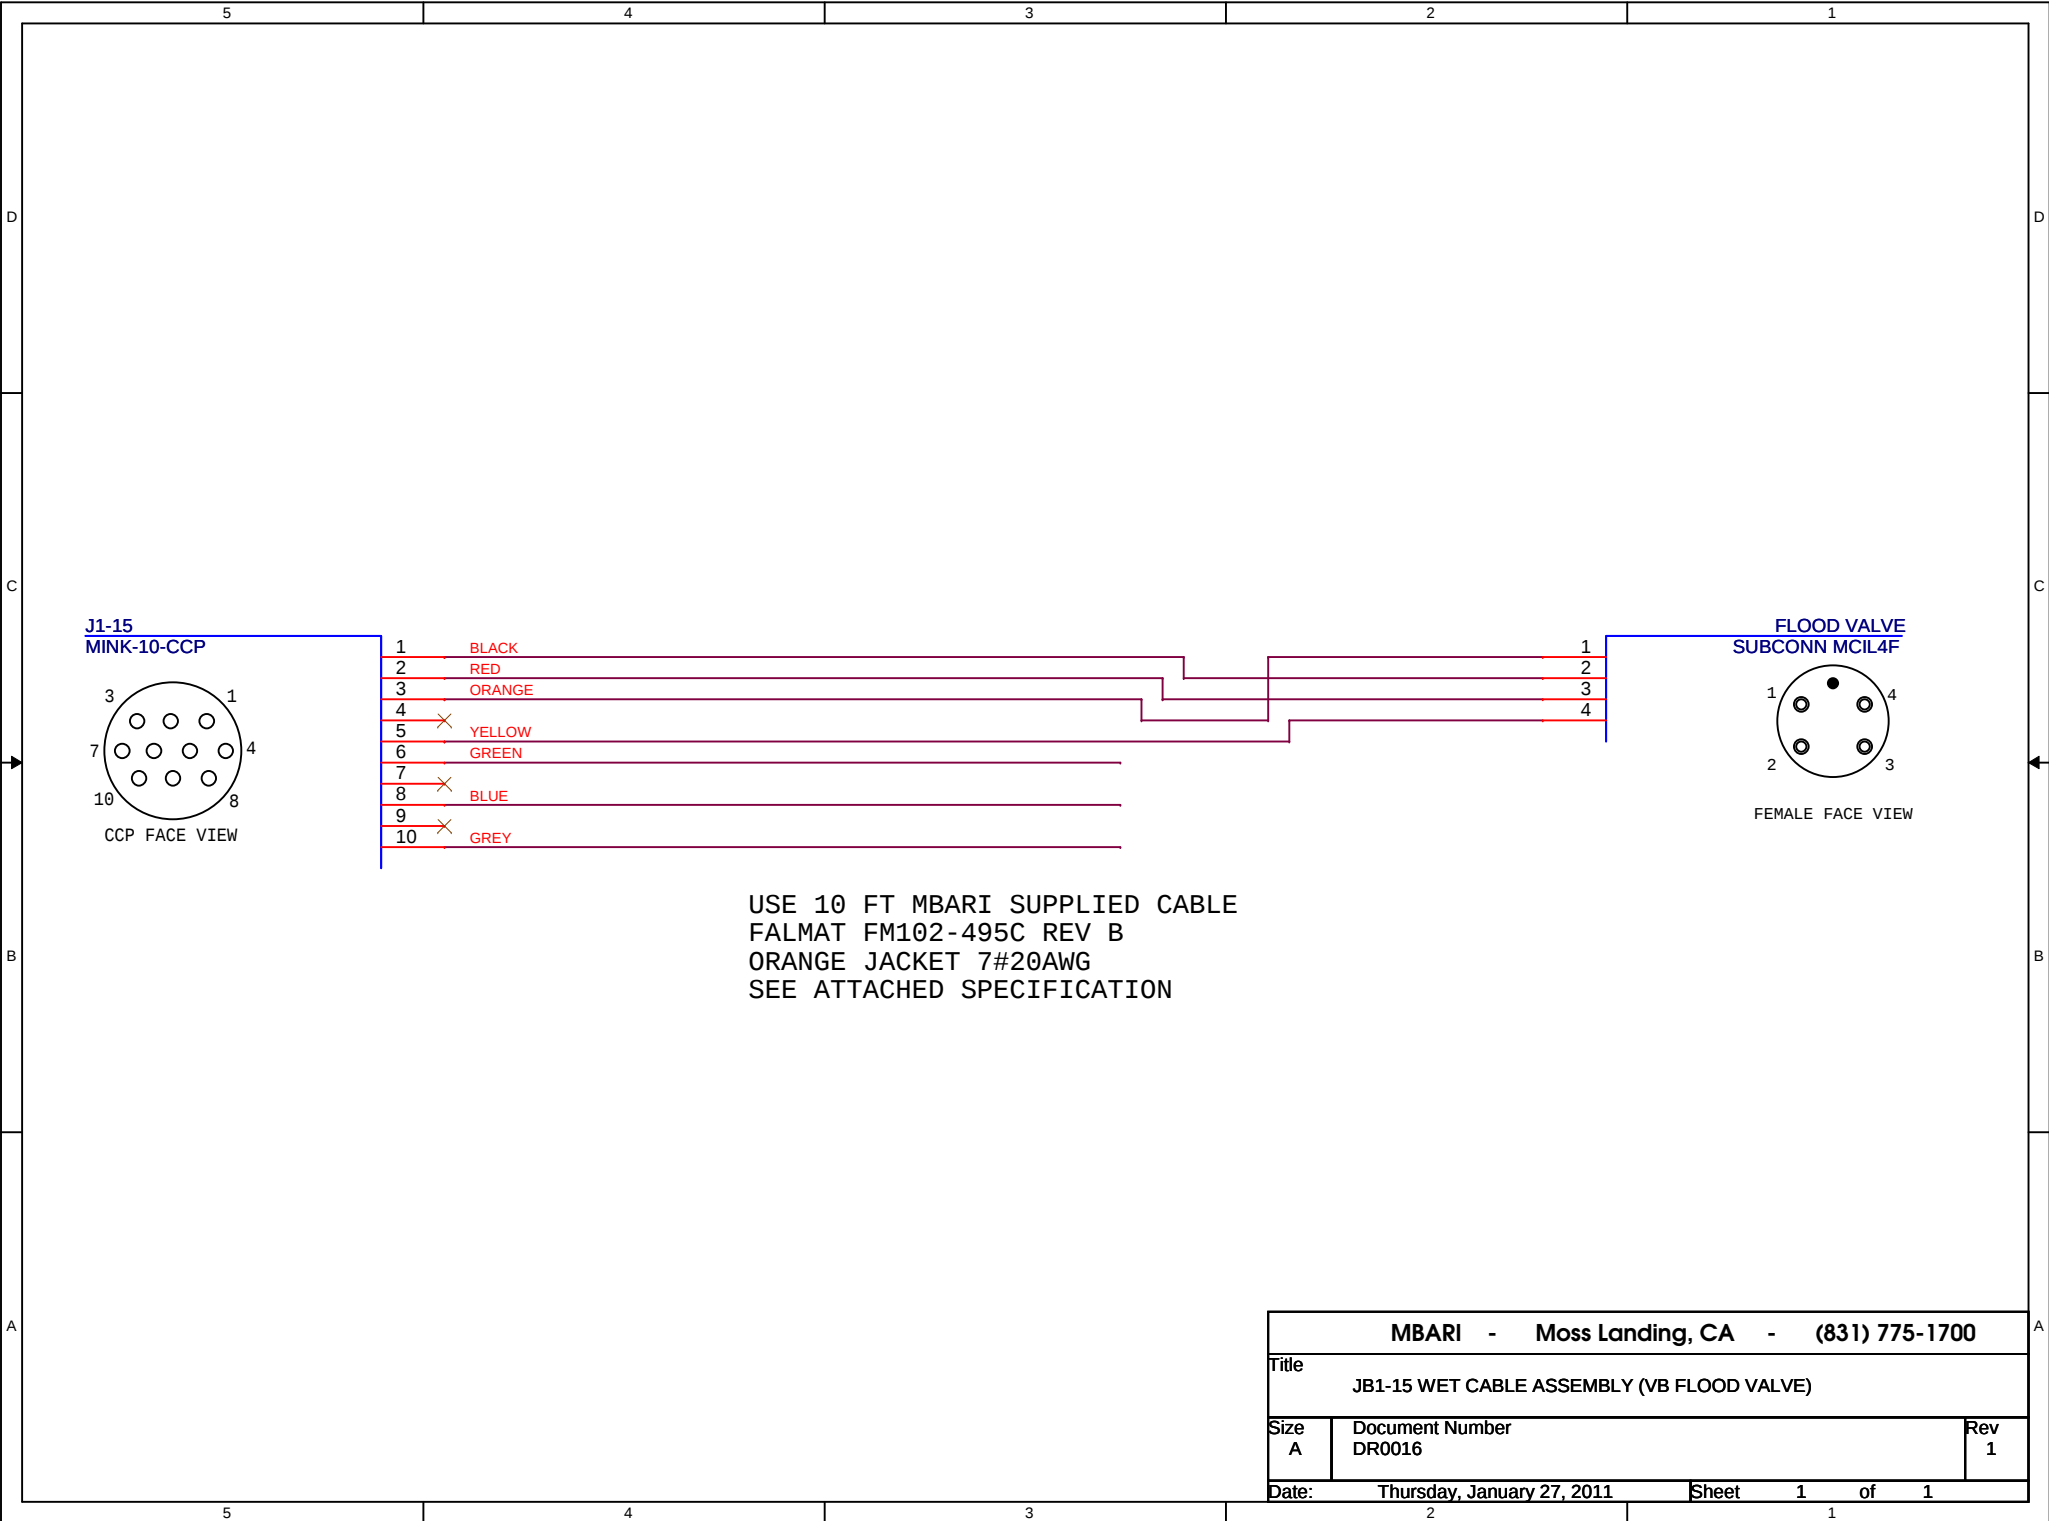

J1-15
MINK-10-CCP

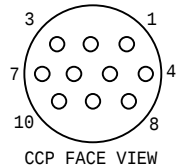


FLOOD VALVE
SUBCONN MCIL4F

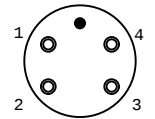

USE 10 FT MBARI SUPPLIED CABLE
FALMAT FM102-495C REV B
ORANGE JACKET 7#20AWG
SEE ATTACHED SPECIFICATION

MBARI - Moss Landing, CA - (831) 775-1700			
Title JB1-15 WET CABLE ASSEMBLY (VB FLOOD VALVE)			
Size A	Document Number DR0016		Rev 1
Date:	Thursday, January 27, 2011	Sheet	1 of 1

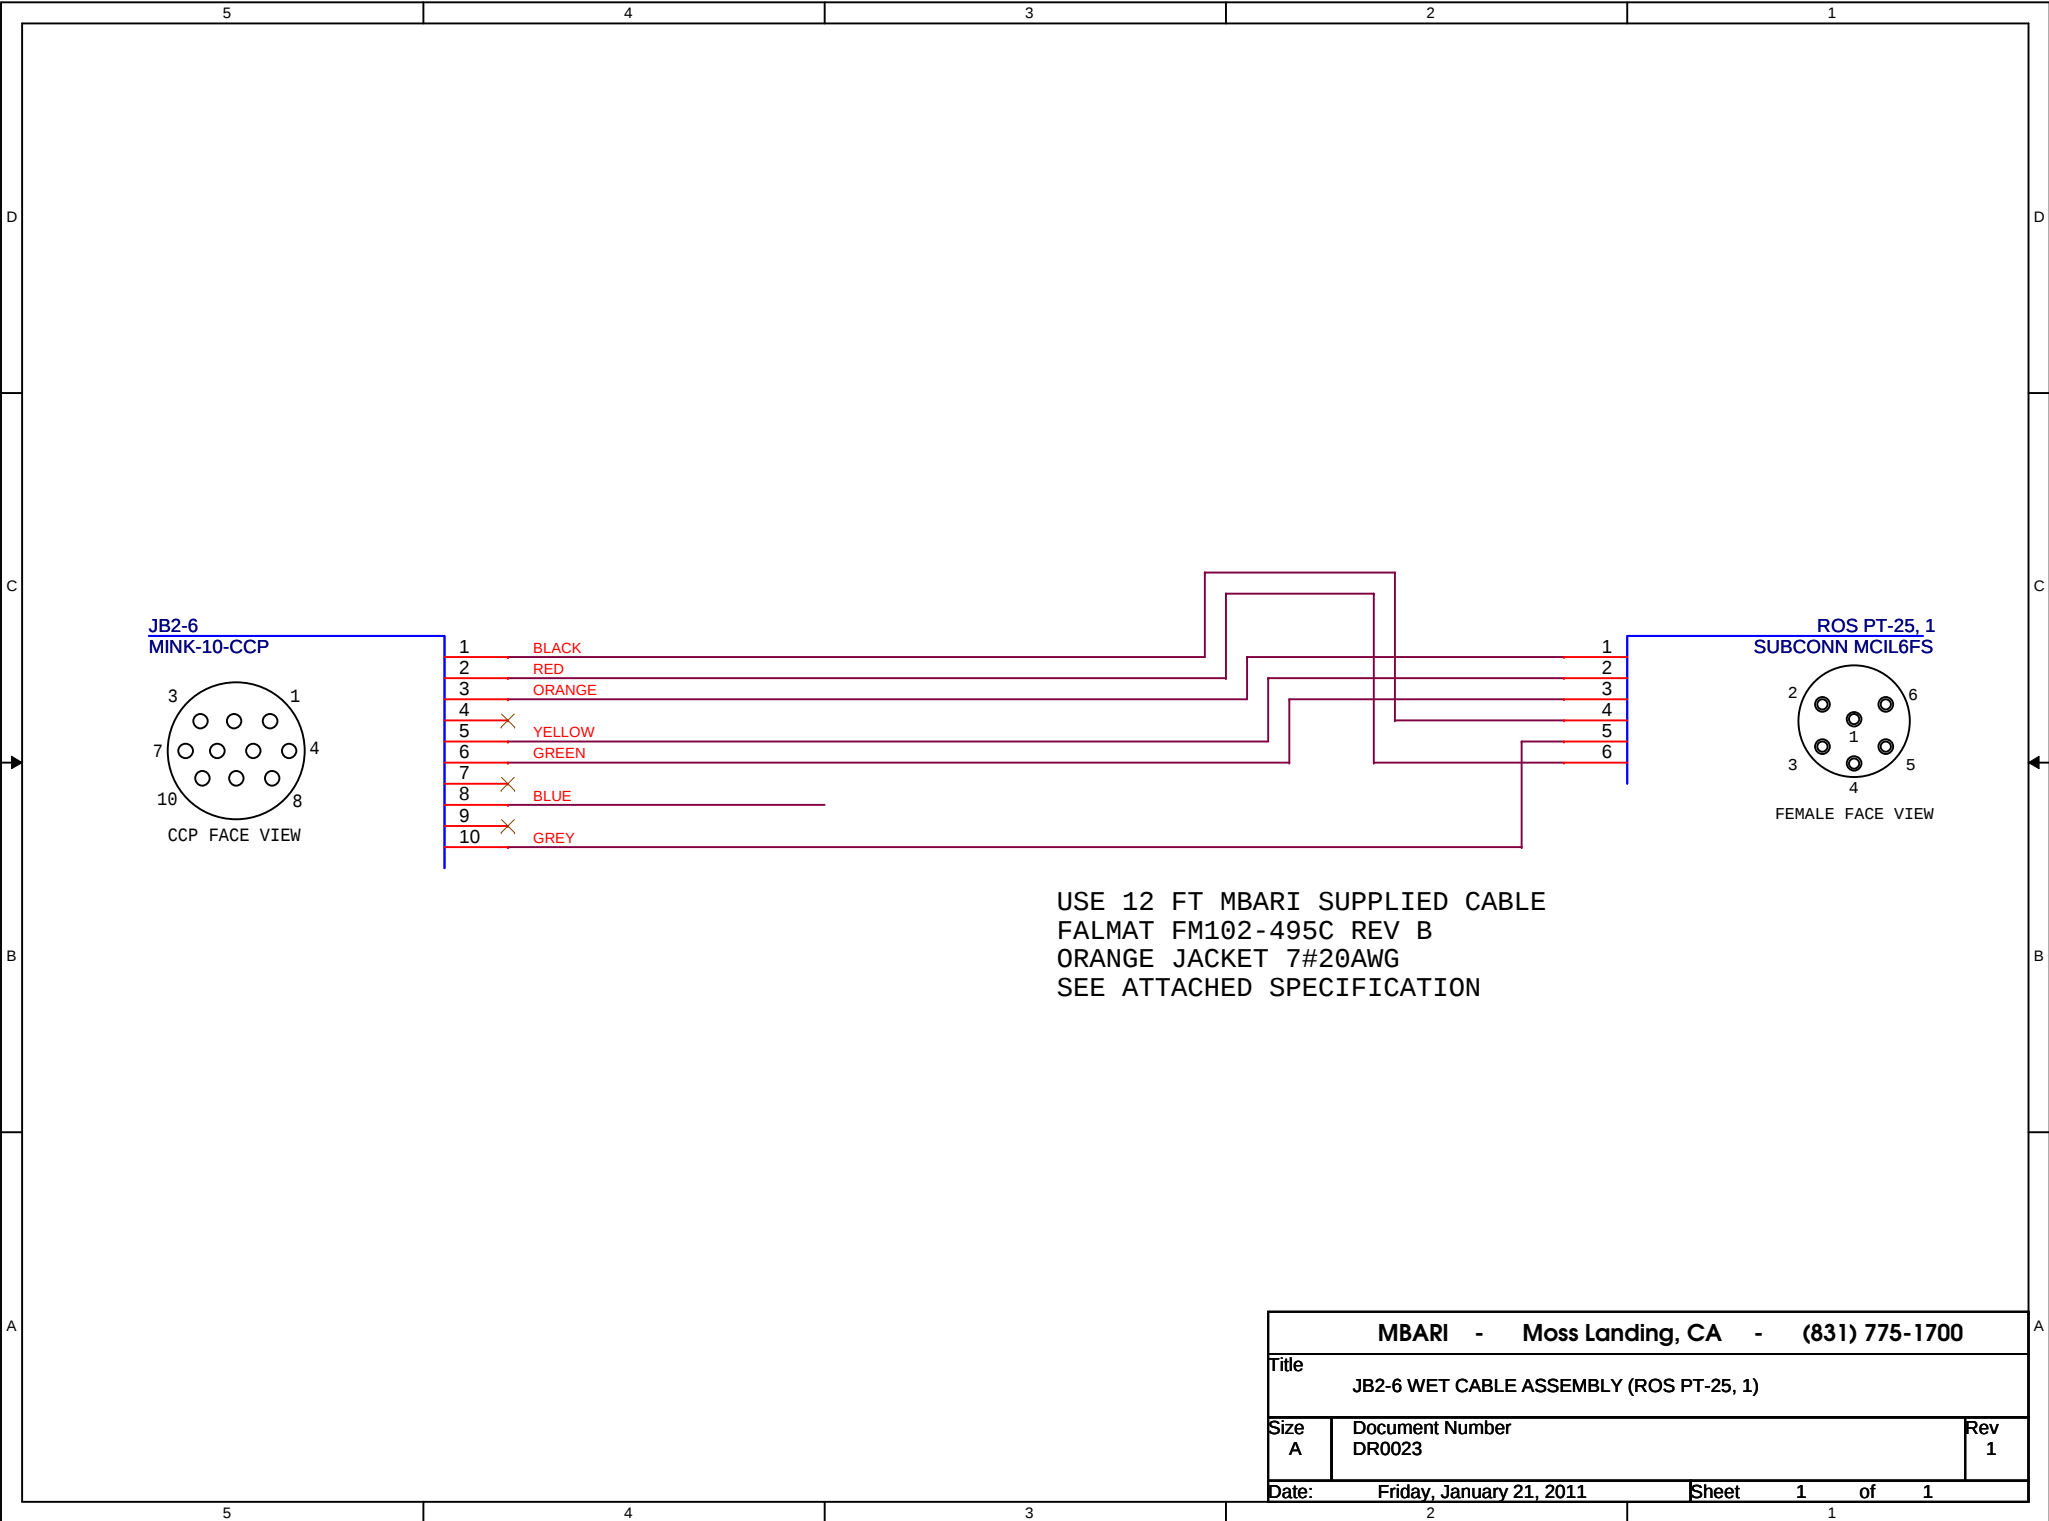

USE 12 FT MBARI SUPPLIED CABLE
FALMAT FM102-495C REV B
ORANGE JACKET 7#20AWG
SEE ATTACHED SPECIFICATION

MBARI - Moss Landing, CA - (831) 775-1700			
Title JB2-6 WET CABLE ASSEMBLY (ROS PT-25, 1)			
Size A	Document Number DR0023		Rev 1
Date:	Friday, January 21, 2011	Sheet	1 of 1