


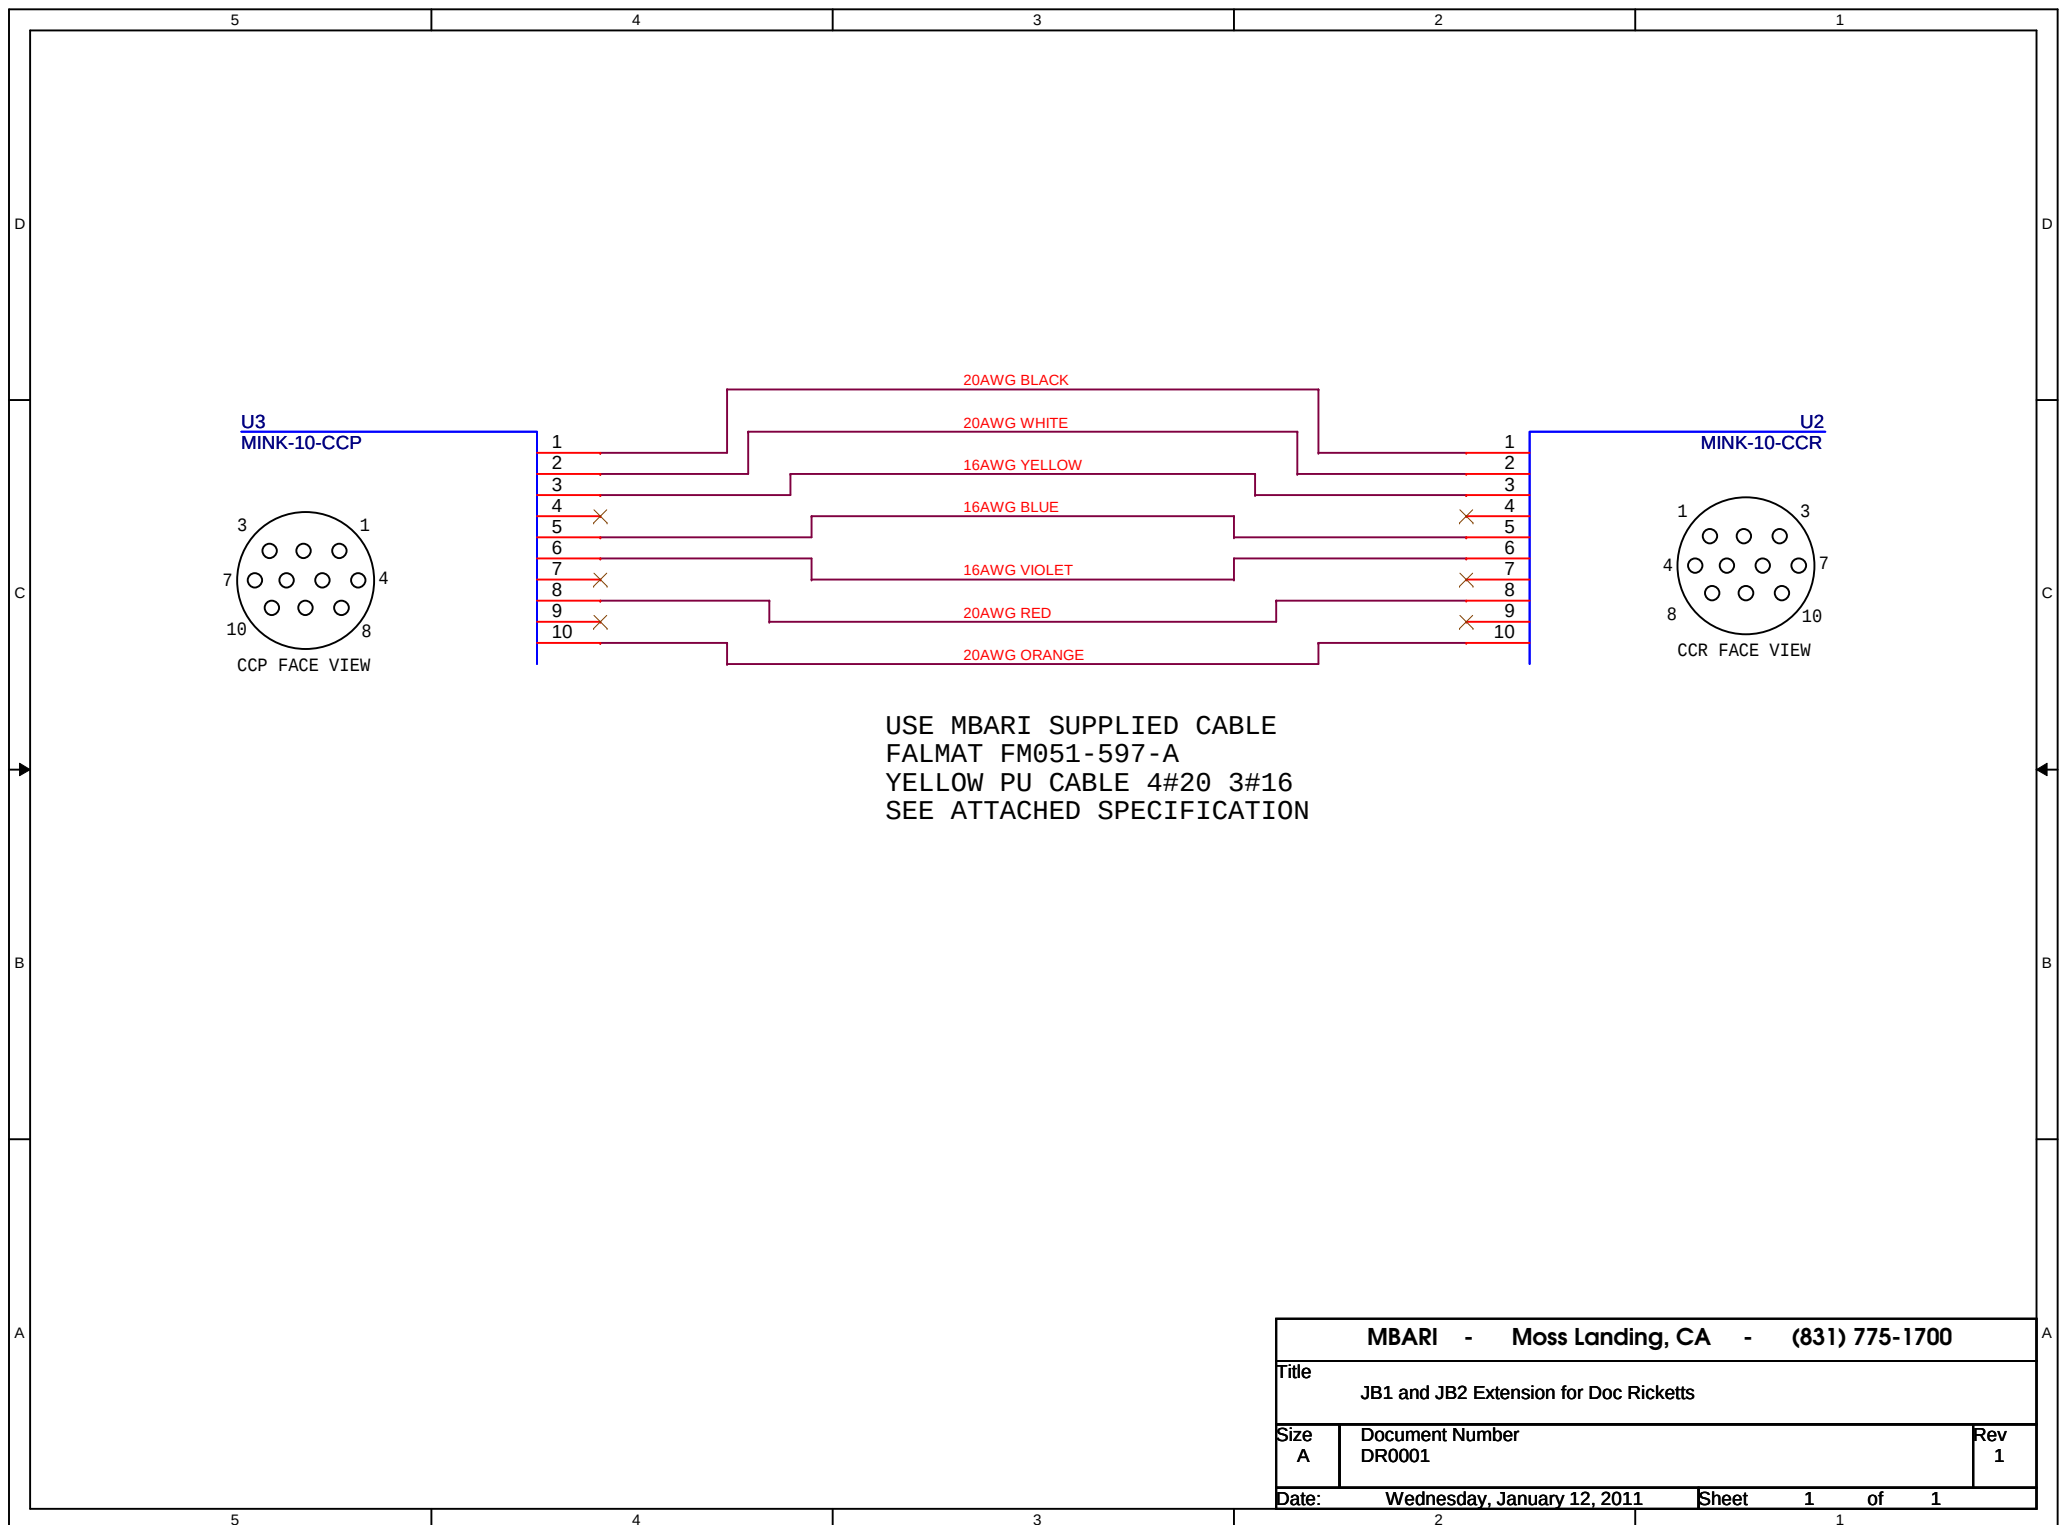

MBARI - Moss Landing, CA - (831) 775-1700		
Title JB1 and JB2 Extension for Doc Ricketts		
Size A	Document Number DR0001	Rev 1
Date: Wednesday, January 12, 2011		
Sheet 1 of 1		