



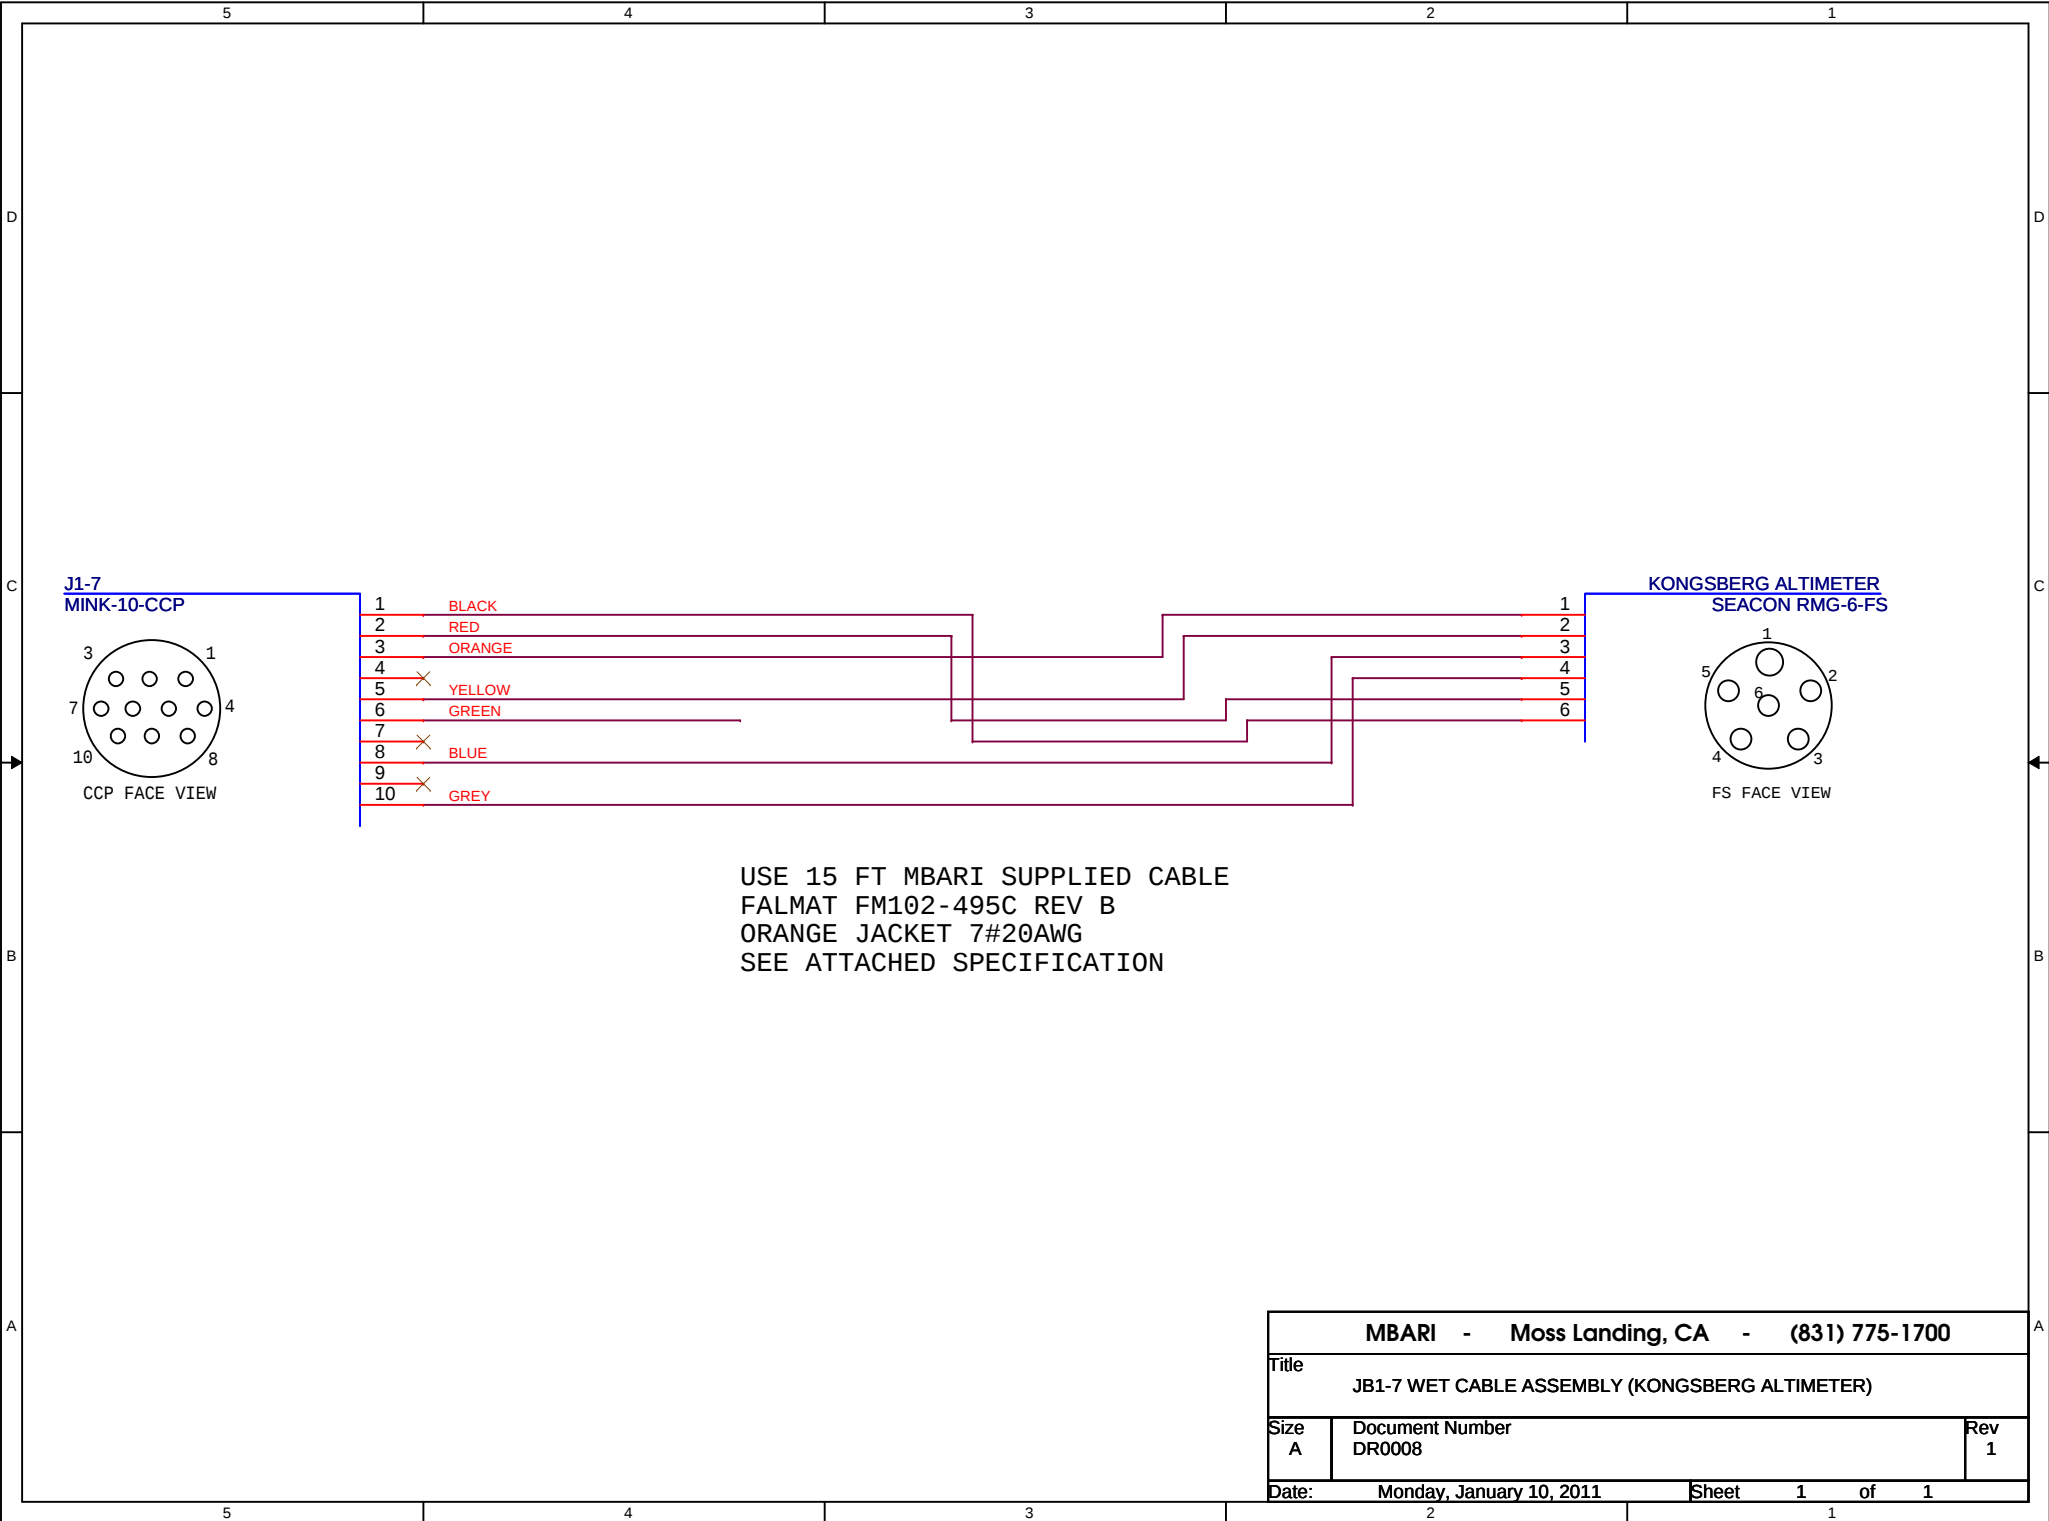


J1-7
MINK-10-CCP

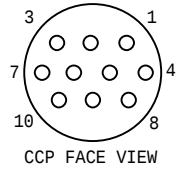

- 1 BLACK
- 2 RED
- 3 ORANGE
- 4 YELLOW
- 5 GREEN
- 6 BLUE
- 7 GREY
- 8
- 9
- 10

KONGSBERG ALTIMETER
SEACON RMG-6-FS

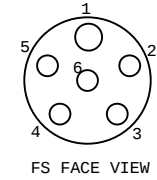

USE 15 FT MBARI SUPPLIED CABLE
FALMAT FM102-495C REV B
ORANGE JACKET 7#20AWG
SEE ATTACHED SPECIFICATION

MBARI - Moss Landing, CA - (831) 775-1700		
Title JB1-7 WET CABLE ASSEMBLY (KONGSBERG ALTIMETER)		
Size A	Document Number DR0008	Rev 1
Date:	Monday, January 10, 2011	Sheet 1 of 1