


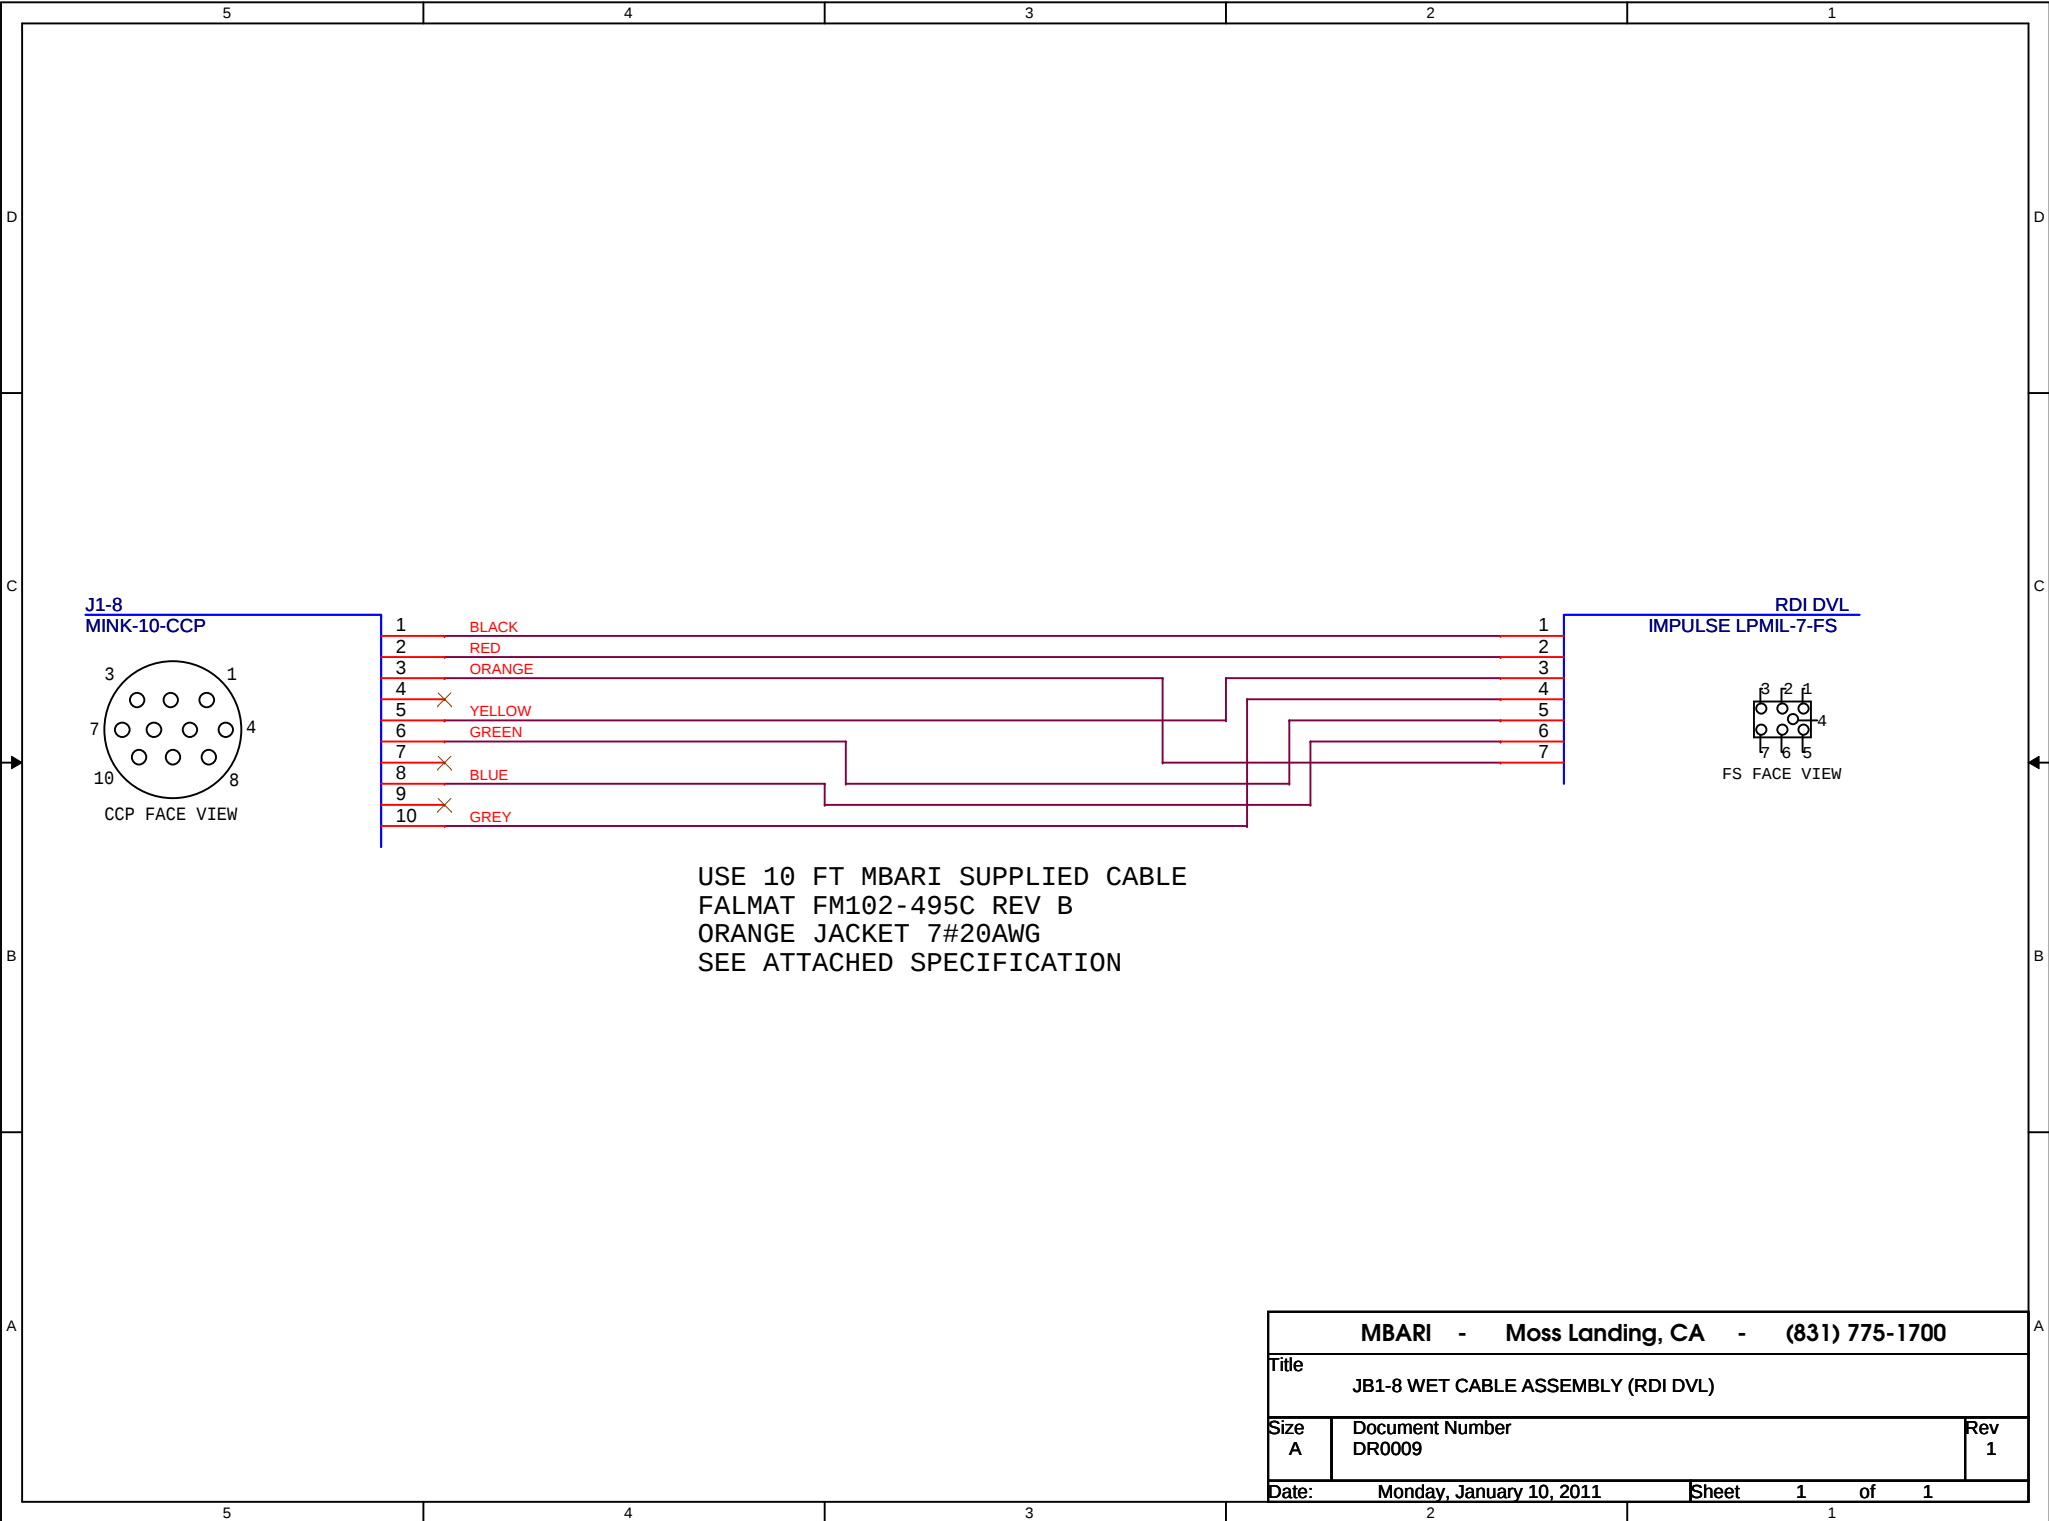

USE 10 FT MBARI SUPPLIED CABLE
FALMAT FM102-495C REV B
ORANGE JACKET 7#20AWG
SEE ATTACHED SPECIFICATION

MBARI - Moss Landing, CA - (831) 775-1700		
Title JB1-8 WET CABLE ASSEMBLY (RDI DVL)		
Size A	Document Number DR0009	Rev 1
Date:	Monday, January 10, 2011	Sheet 1 of 1