


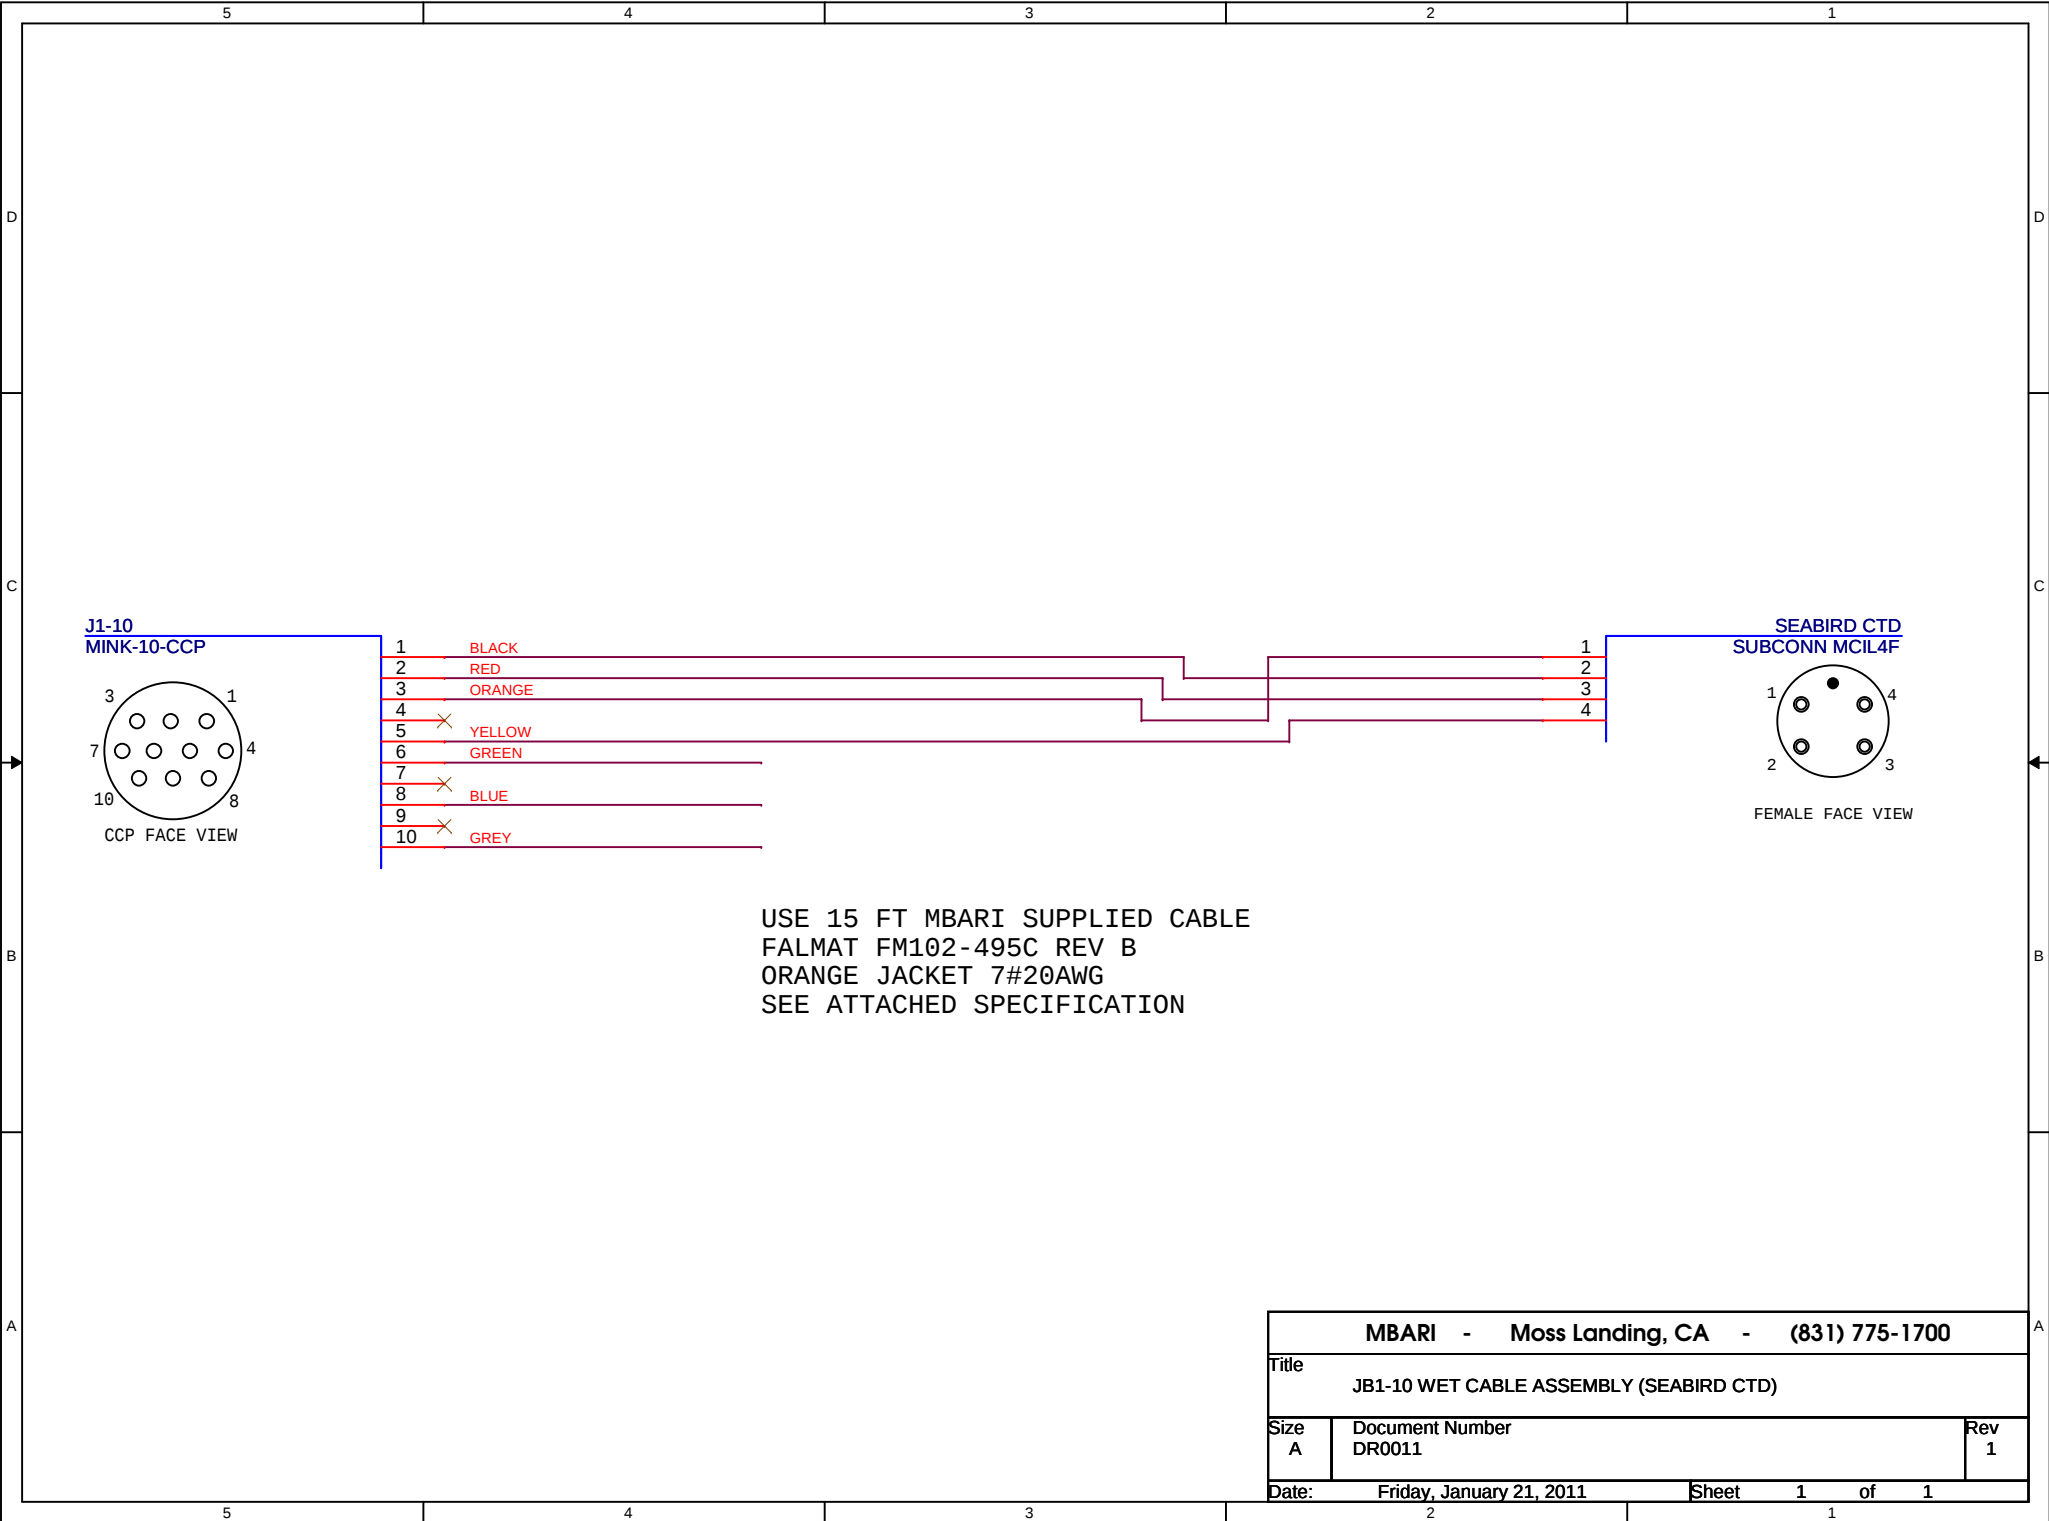

USE 15 FT MBARI SUPPLIED CABLE
FALMAT FM102-495C REV B
ORANGE JACKET 7#20AWG
SEE ATTACHED SPECIFICATION

MBARI - Moss Landing, CA - (831) 775-1700			
Title JB1-10 WET CABLE ASSEMBLY (SEABIRD CTD)			
Size A	Document Number DR0011		Rev 1
Date:	Friday, January 21, 2011	Sheet	1 of 1