


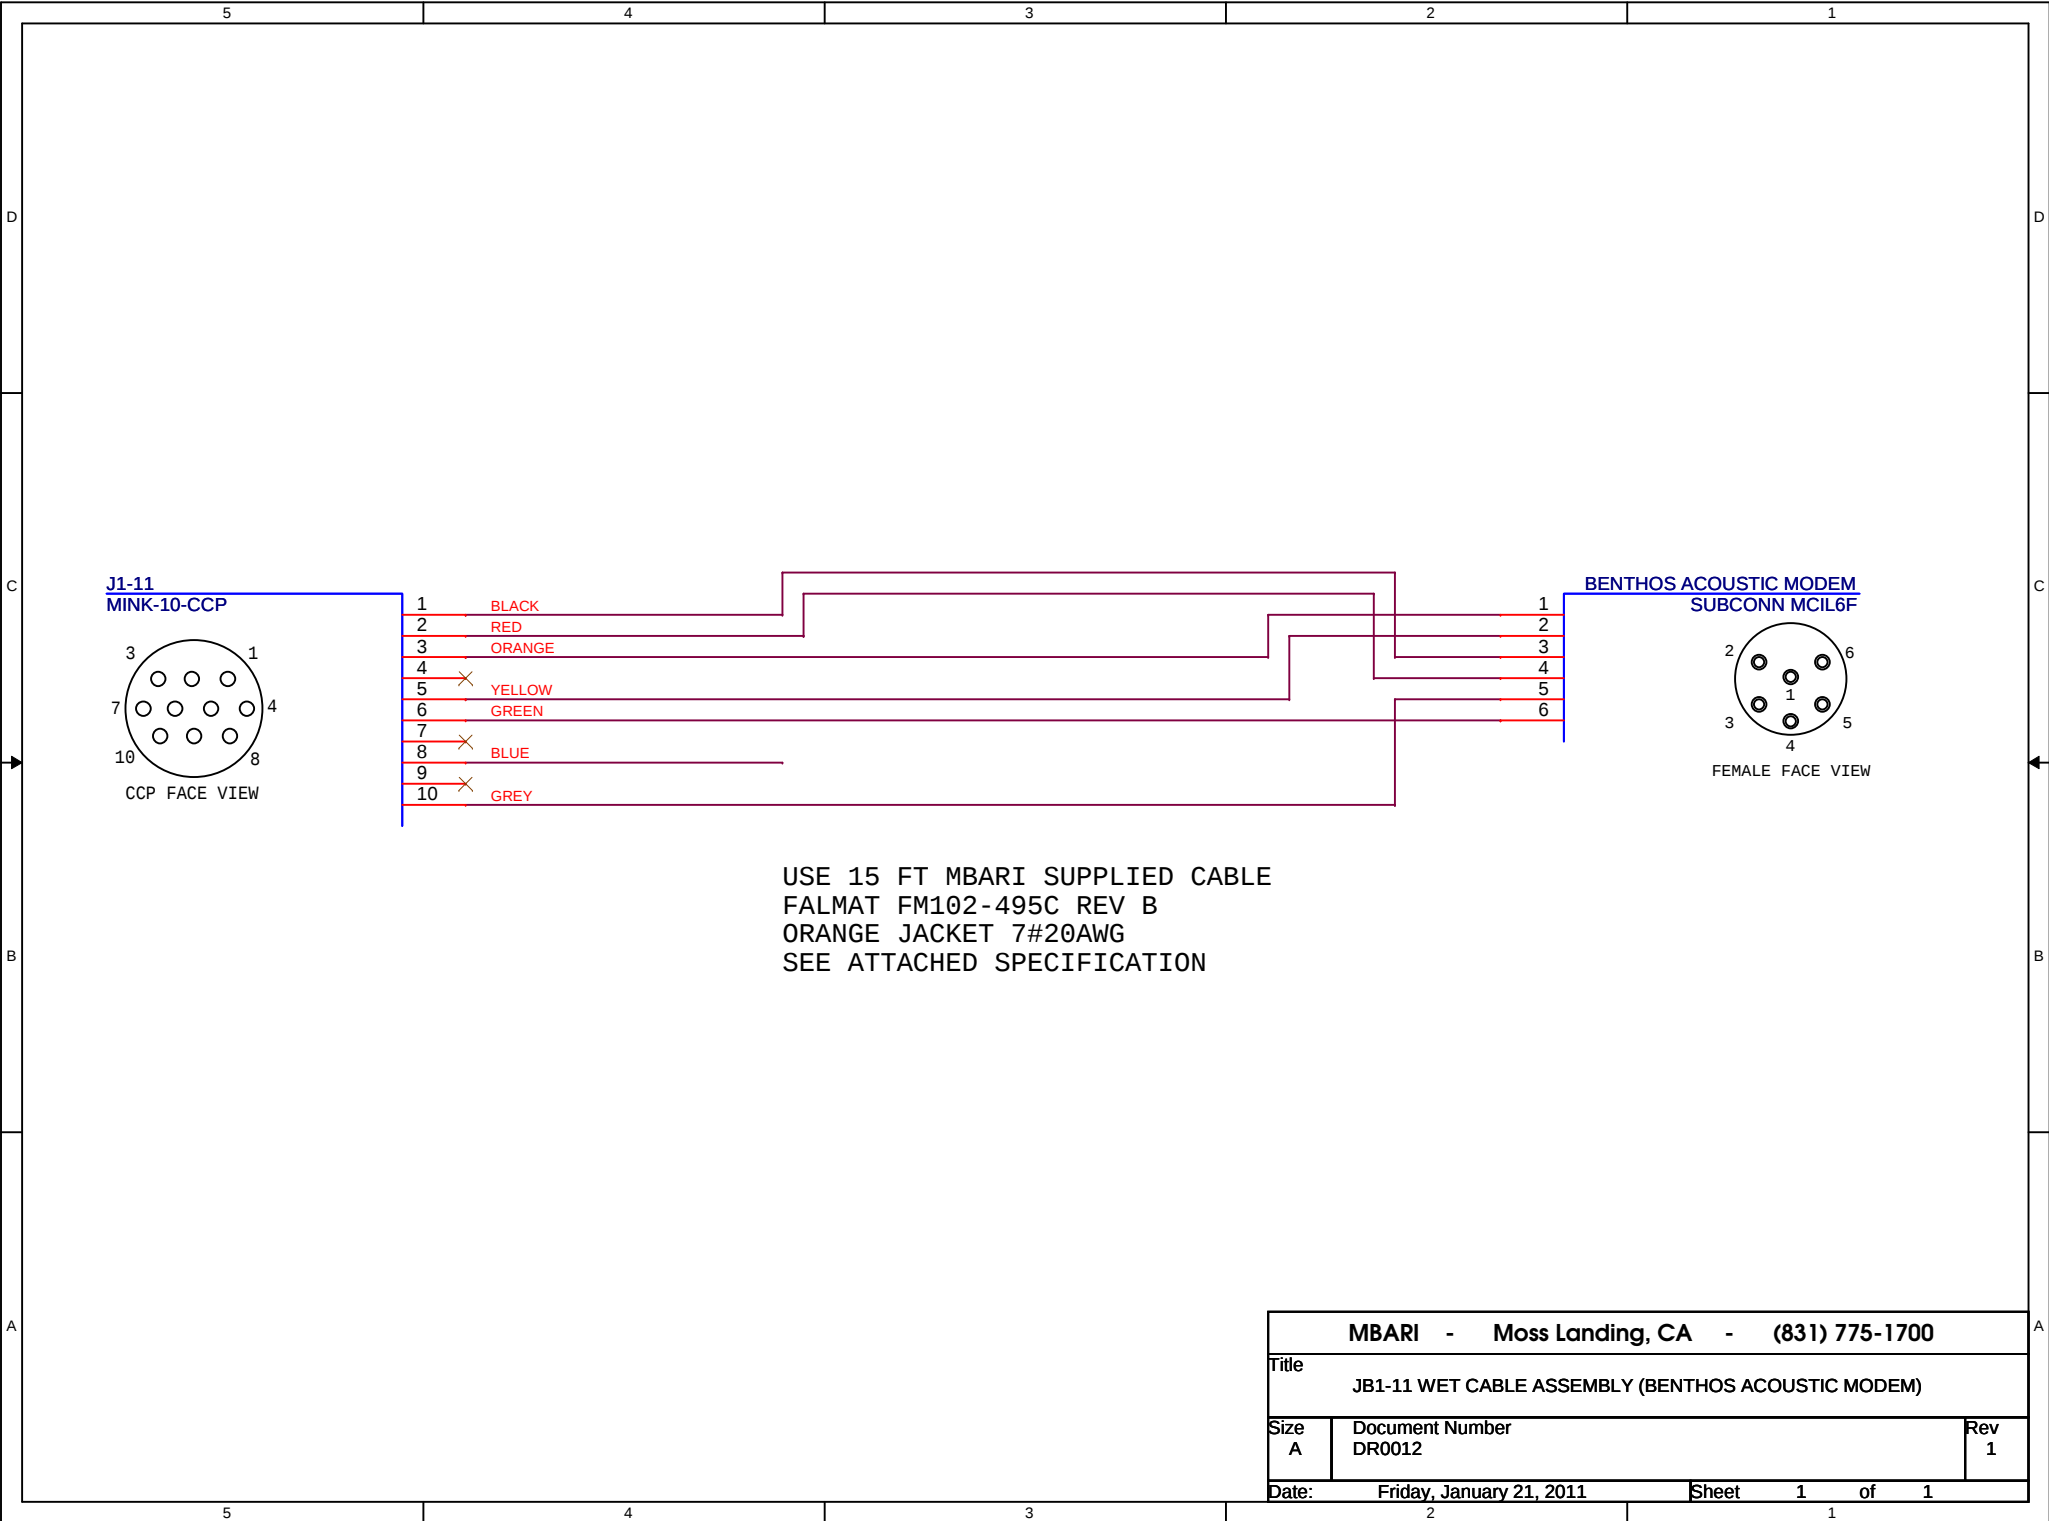

USE 15 FT MBARI SUPPLIED CABLE
FALMAT FM102-495C REV B
ORANGE JACKET 7#20AWG
SEE ATTACHED SPECIFICATION

MBARI - Moss Landing, CA - (831) 775-1700			
Title JB1-11 WET CABLE ASSEMBLY (BENTHOS ACOUSTIC MODEM)			
Size A	Document Number DR0012		Rev 1
Date:	Friday, January 21, 2011		Sheet 1 of 1