


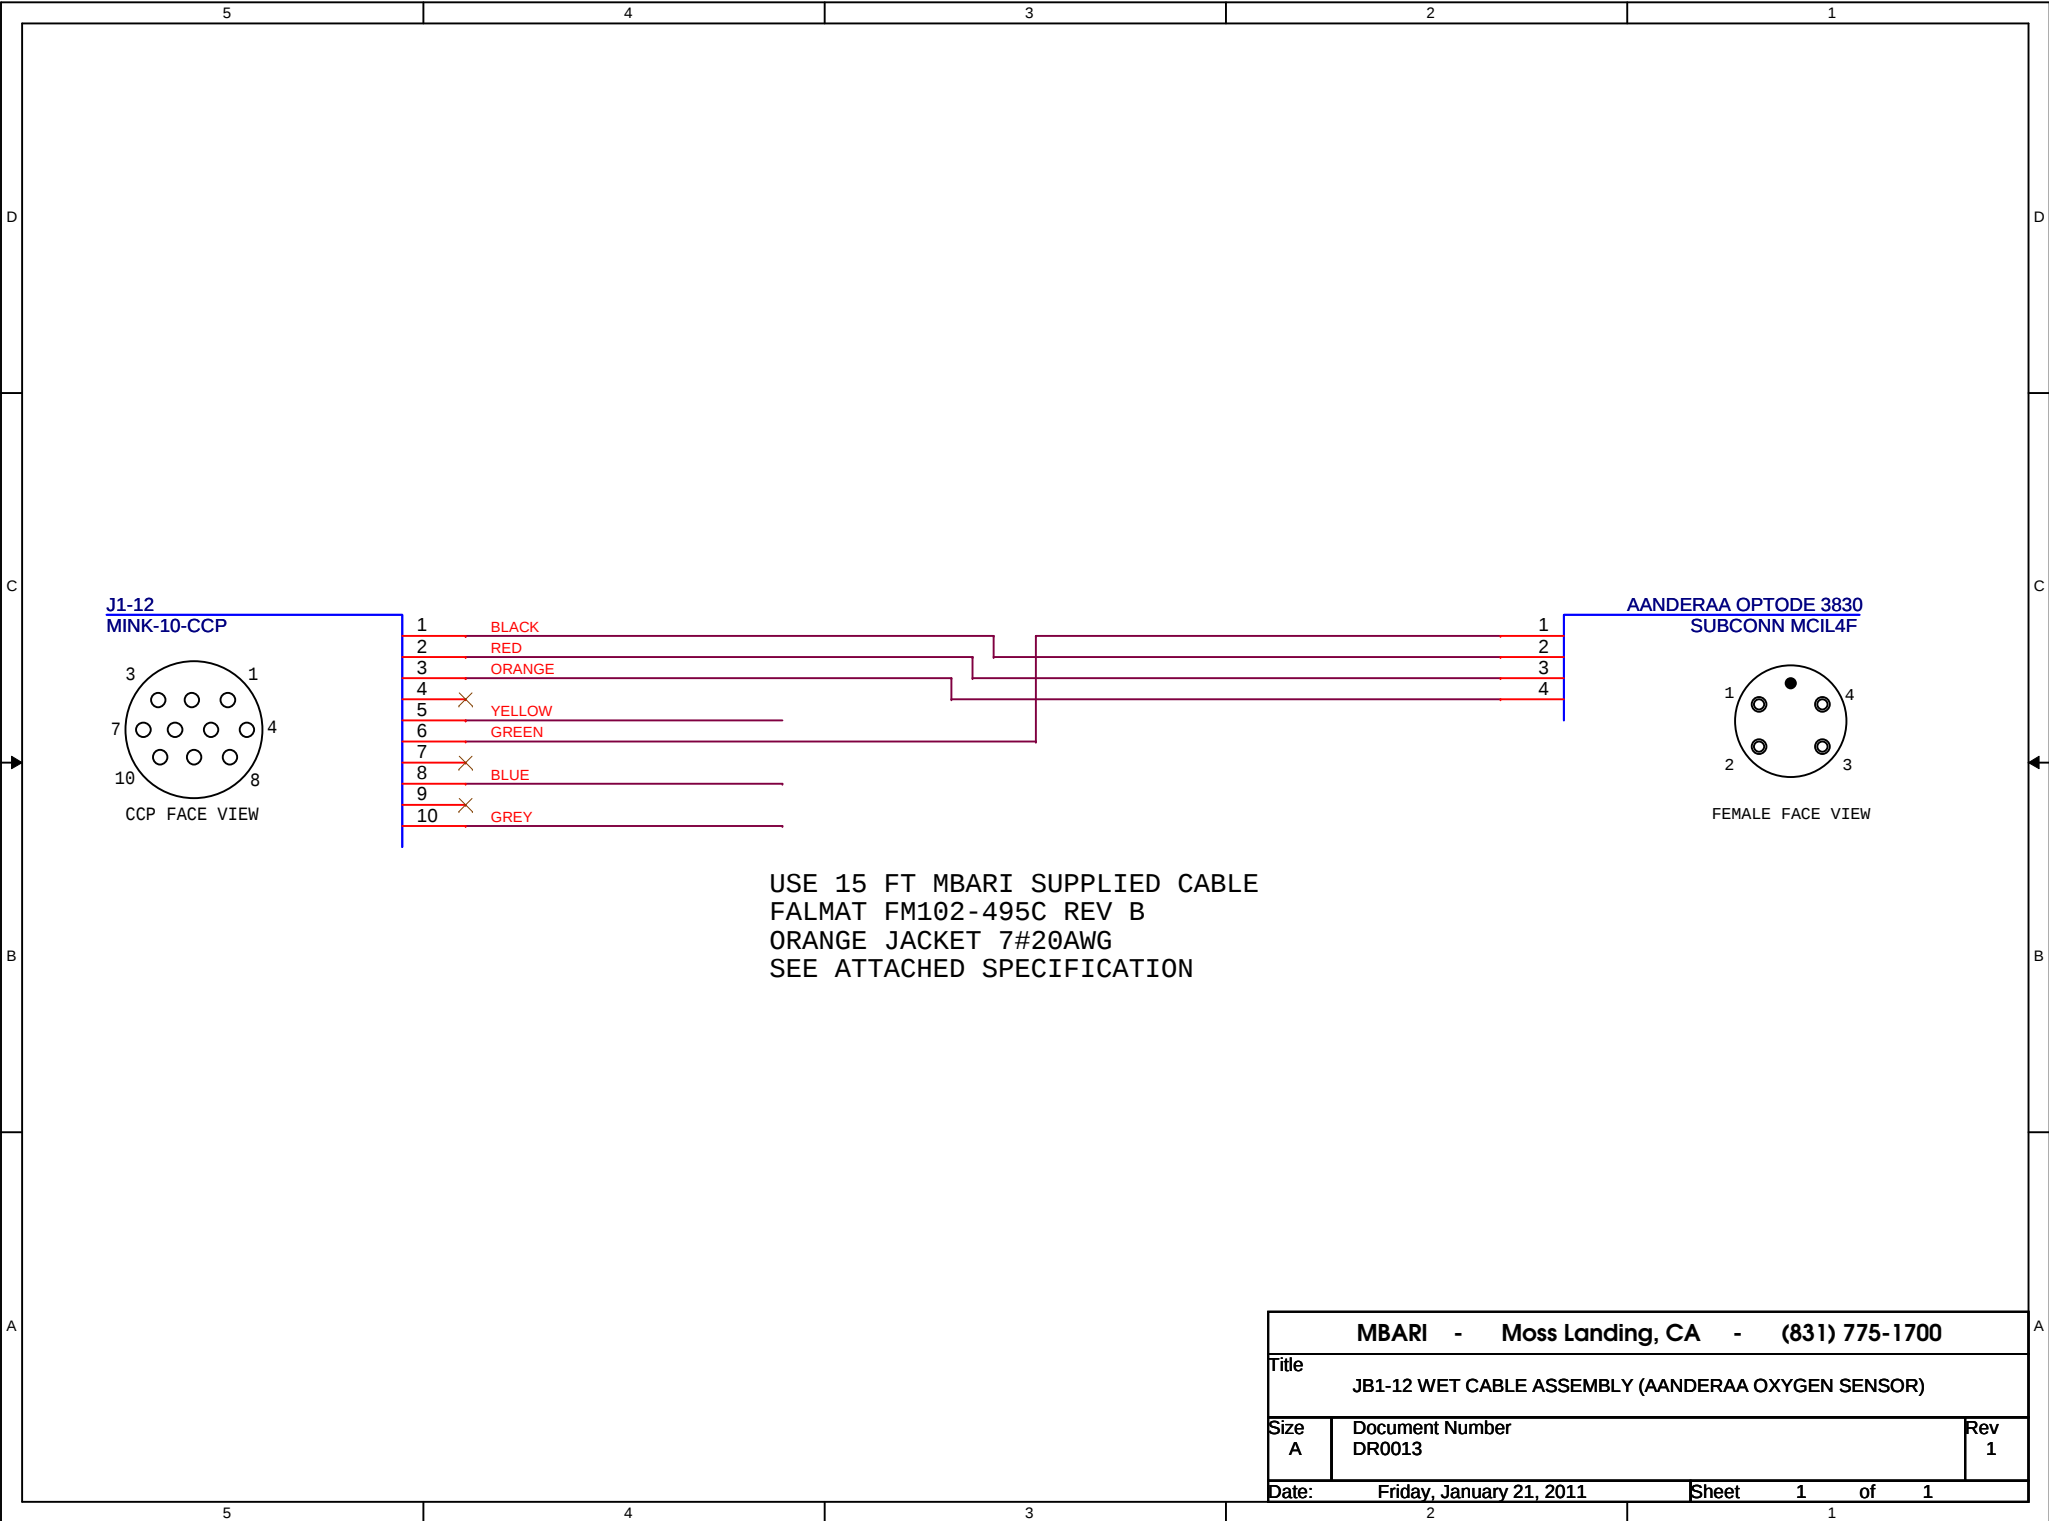

MBARI - Moss Landing, CA - (831) 775-1700		
Title JB1-12 WET CABLE ASSEMBLY (AANDERAA OXYGEN SENSOR)		
Size A	Document Number DR0013	Rev 1
Date:	Friday, January 21, 2011	Sheet 1 of 1