




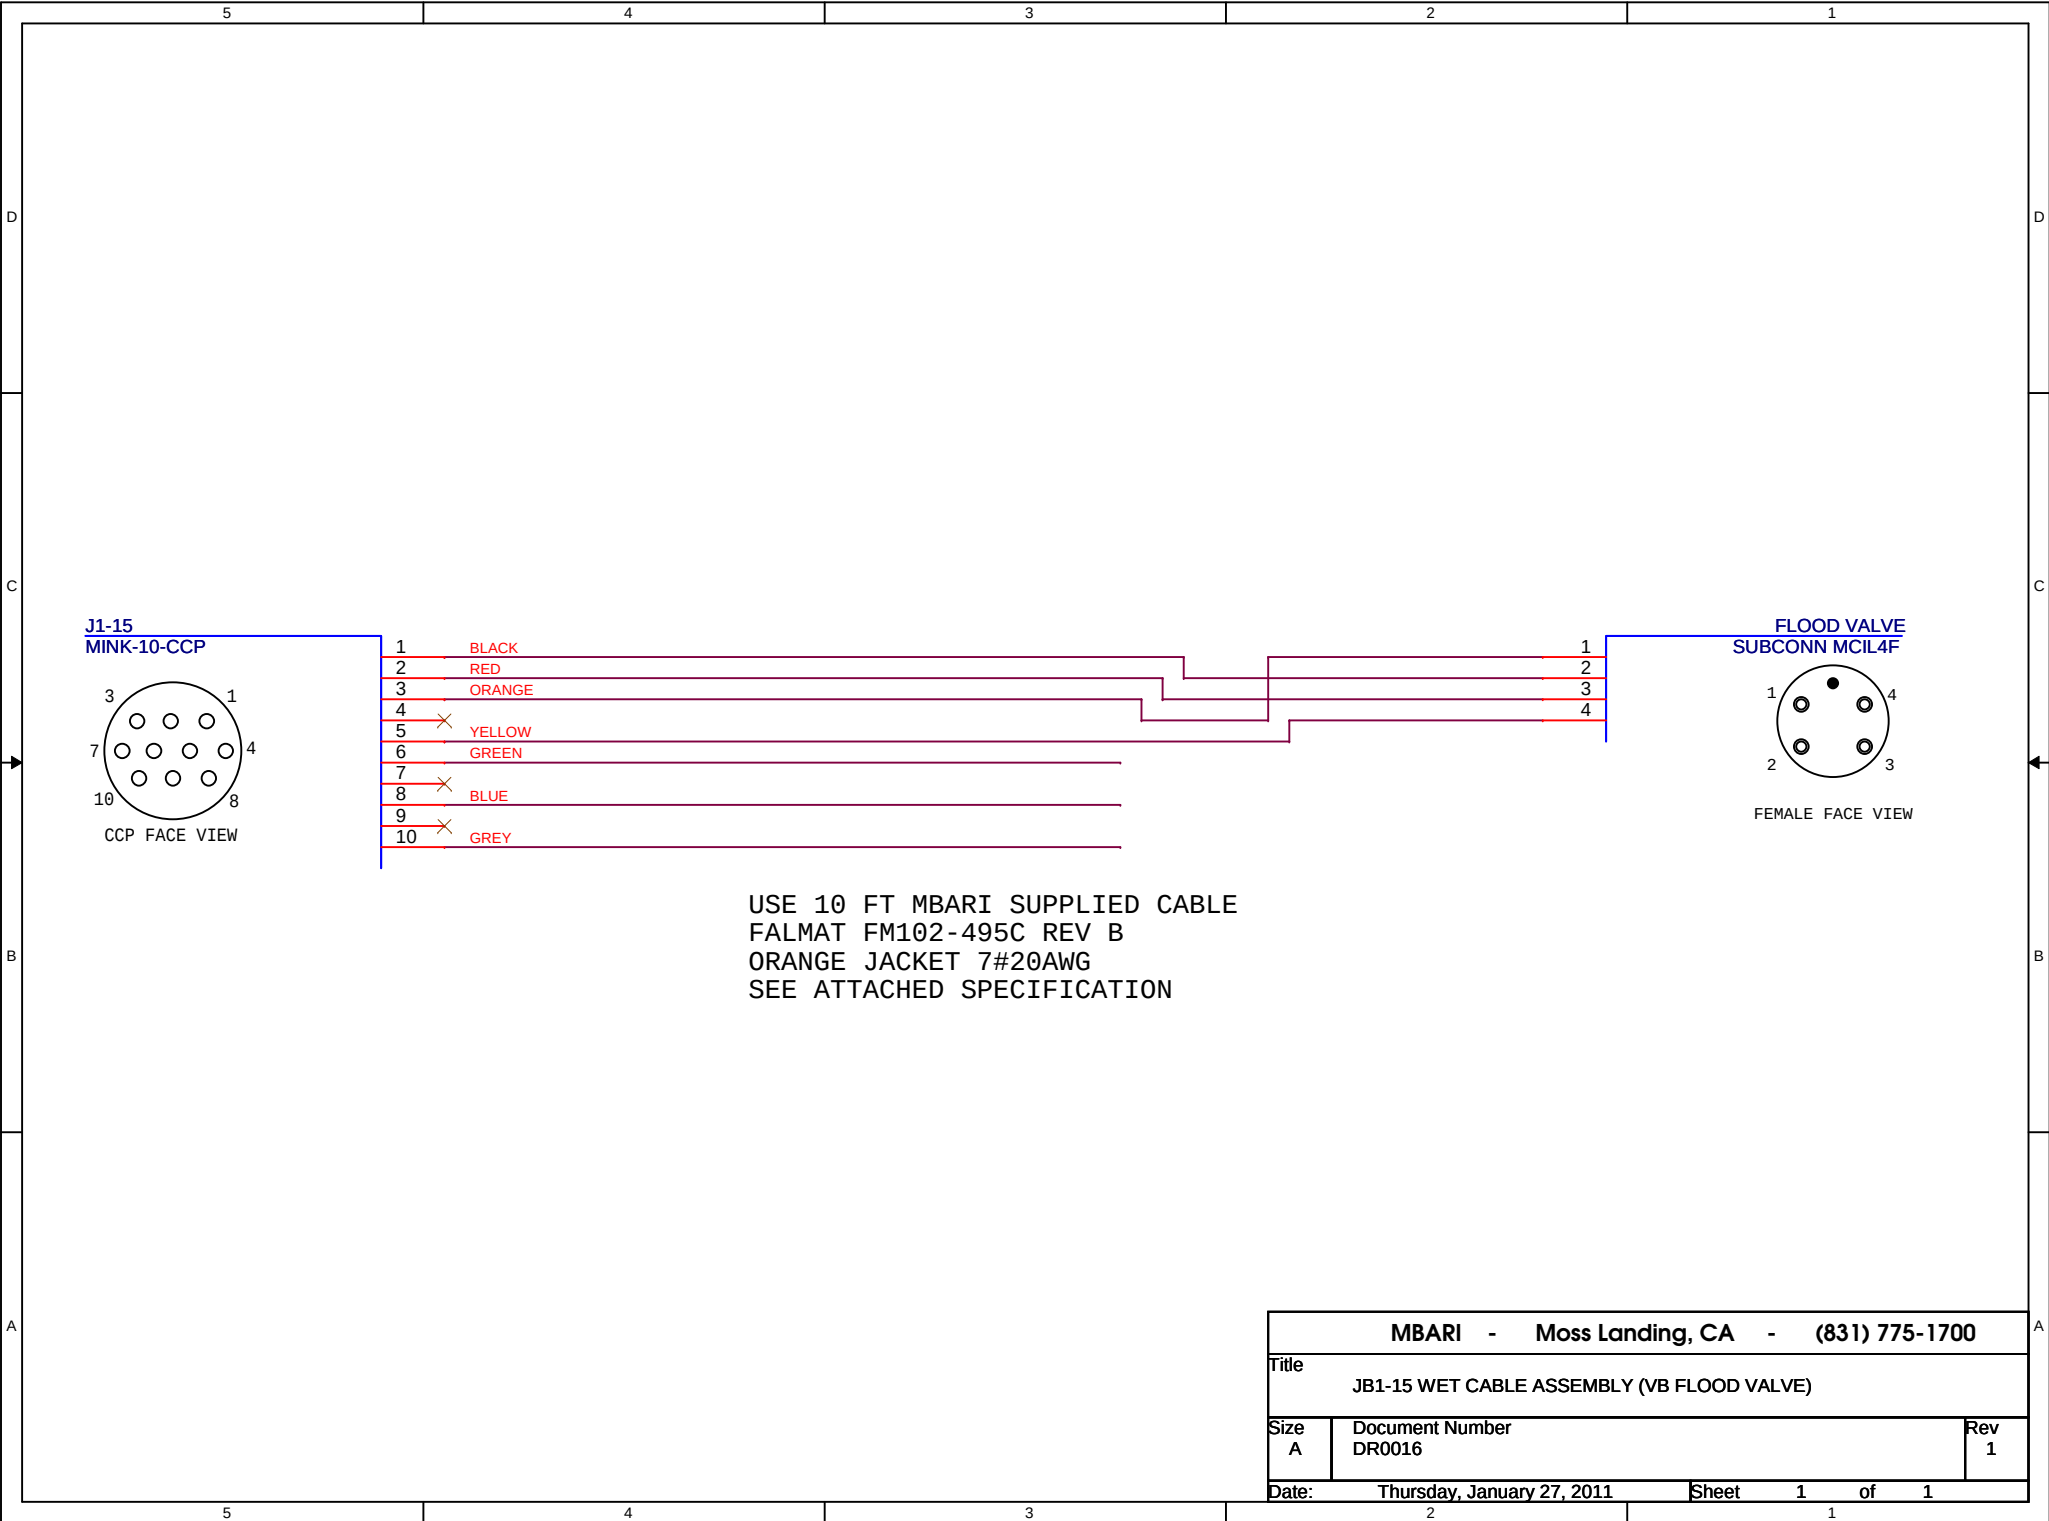

J1-15
MINK-10-CCP

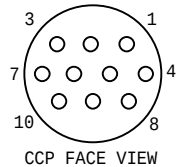

FLOOD VALVE
SUBCONN MCIL4F

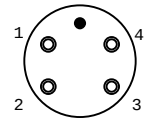

USE 10 FT MBARI SUPPLIED CABLE
FALMAT FM102-495C REV B
ORANGE JACKET 7#20AWG
SEE ATTACHED SPECIFICATION

MBARI - Moss Landing, CA - (831) 775-1700			
Title JB1-15 WET CABLE ASSEMBLY (VB FLOOD VALVE)			
Size A	Document Number DR0016		Rev 1
Date:	Thursday, January 27, 2011	Sheet	1 of 1