

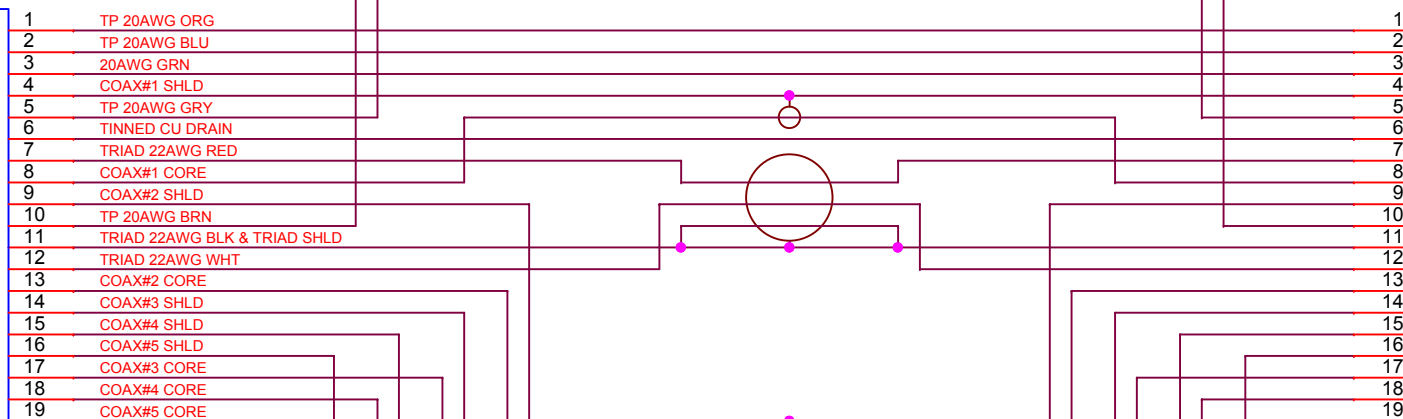


J2-3
MINK-19-CCP

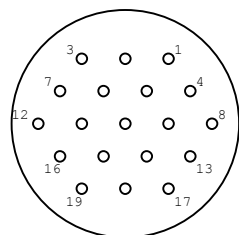

INSITE DIGITAL STILL
MINK-19-CCP-R/A

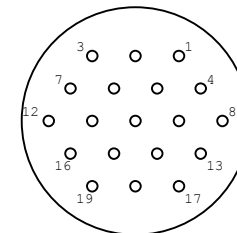

USE MBARI SUPPLIED CABLE
FALMAT FM072-895 REV A
BLUE PU JACKET
SEE ATTACHED SPECIFICATION

NOTE: TRIAD IS ACTUALLY SHIELDED,
ATTACH TO PIN 11 WITH TRIAD BLACK

MBARI - Moss Landing, CA - (831) 775-1700		
Title JB2-3 WET CABLE ASSEMBLY (INSITE SCORPIO STILL CAMERA)		
Size A	Document Number DR0020	Rev 3
Date:	Thursday, October 10, 2013	Sheet 1 of 1