


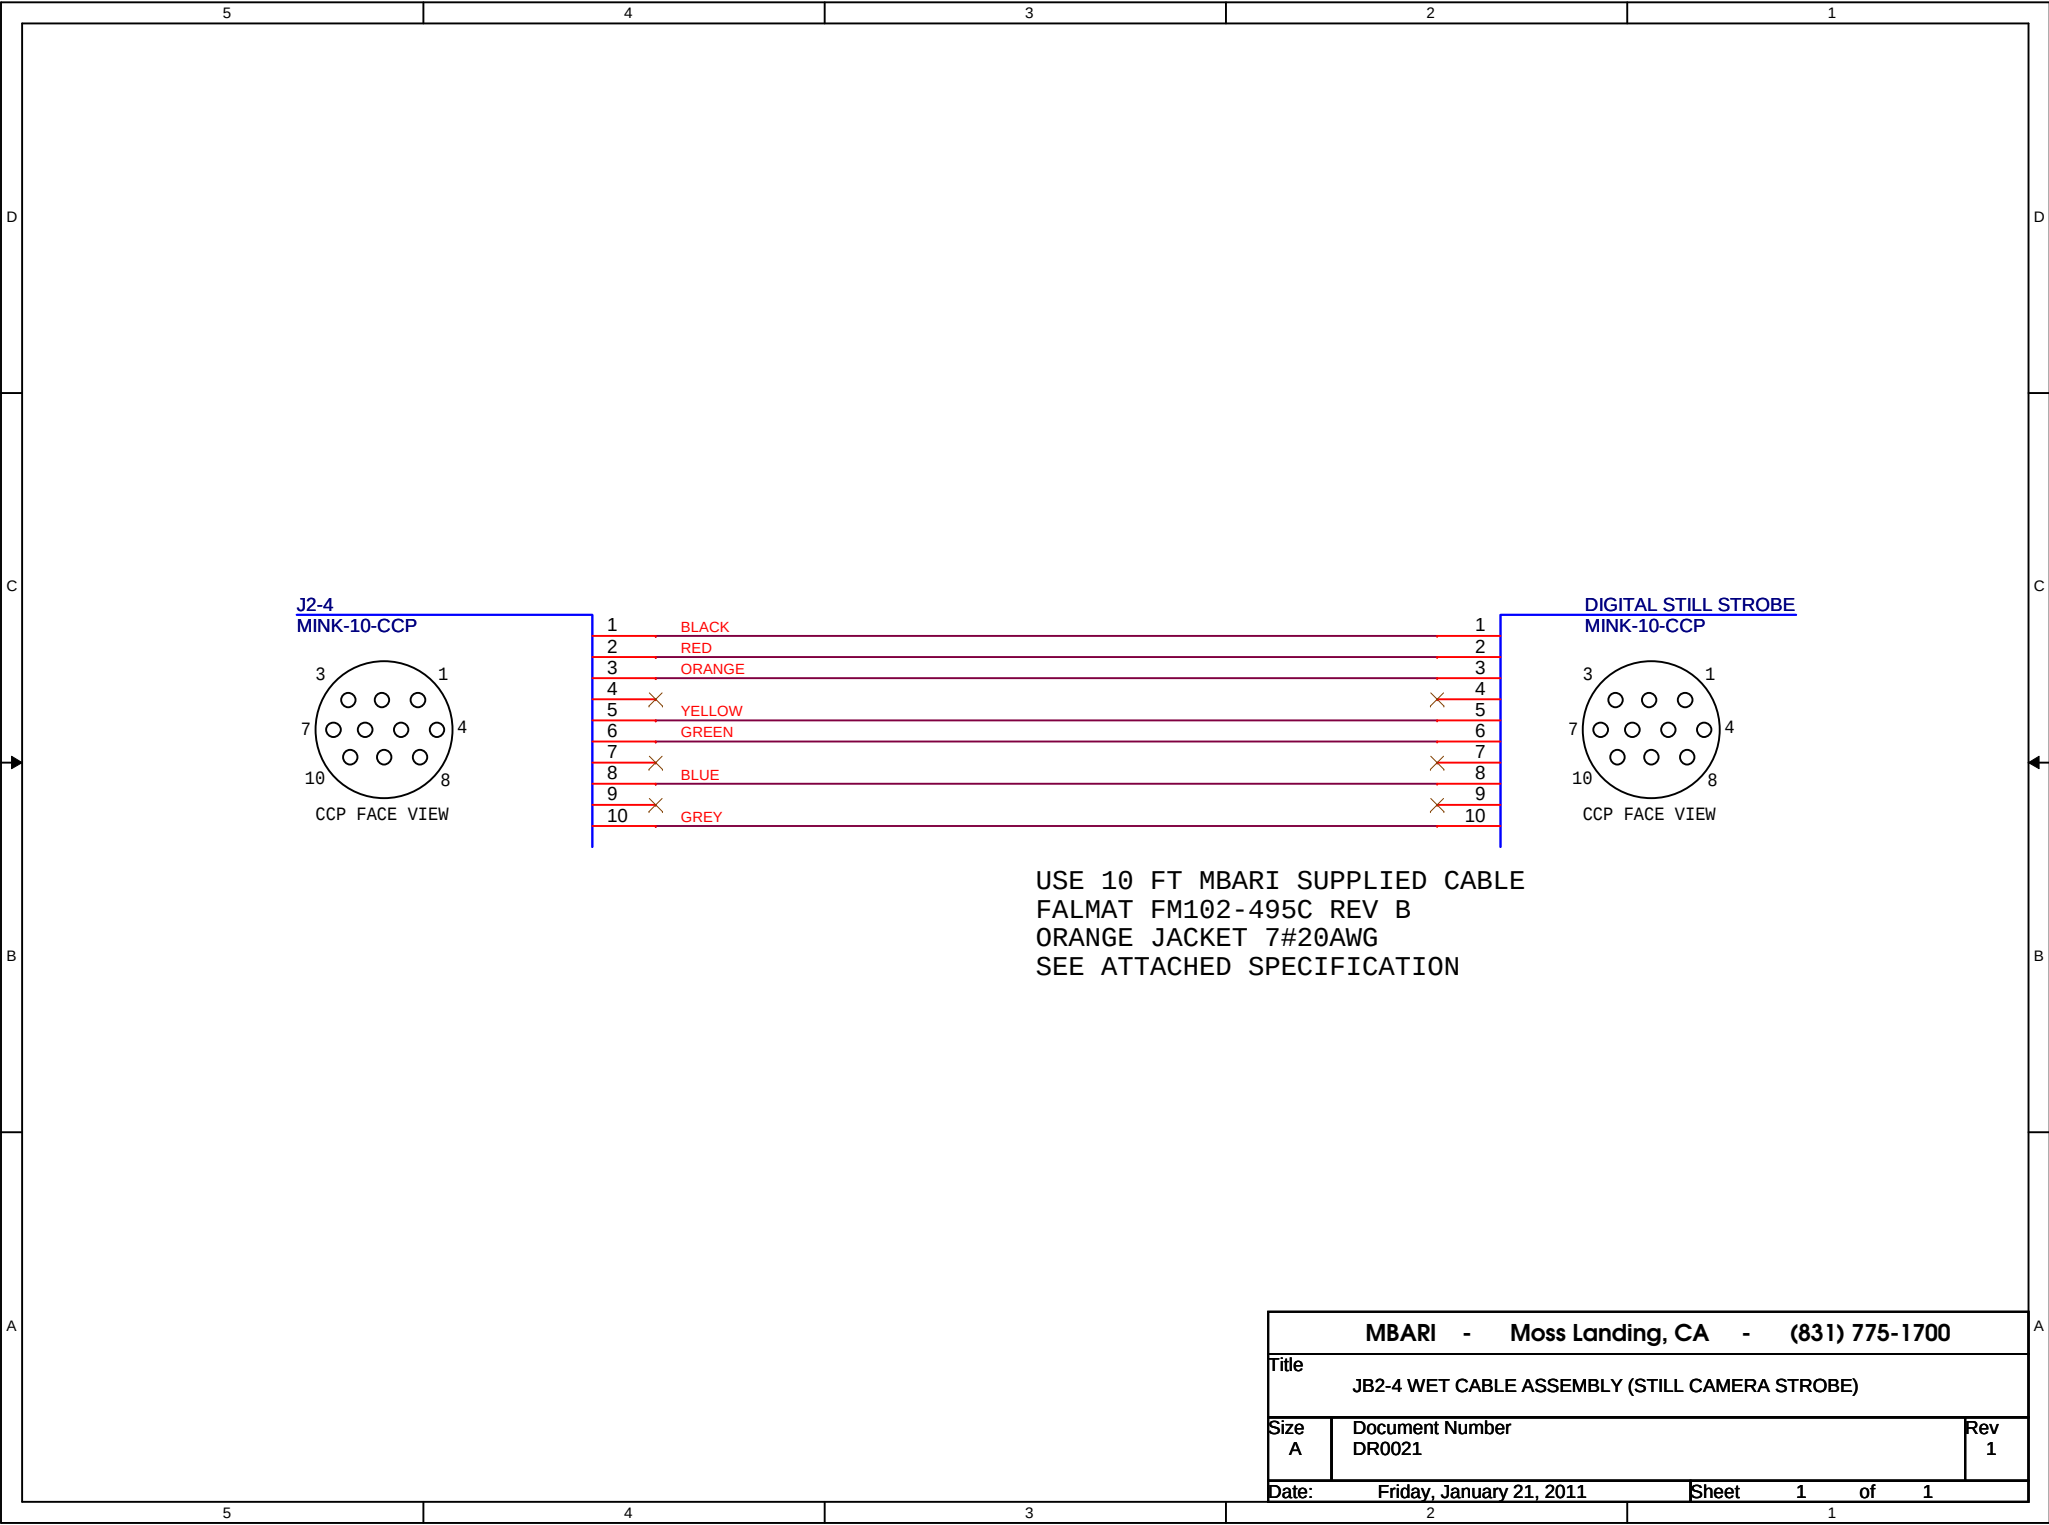

MBARI - Moss Landing, CA - (831) 775-1700			
Title			
JB2-4 WET CABLE ASSEMBLY (STILL CAMERA STROBE)			
Size	Document Number		Rev
A	DR0021		1
Date:		Sheet	1 of 1
Friday, January 21, 2011			