


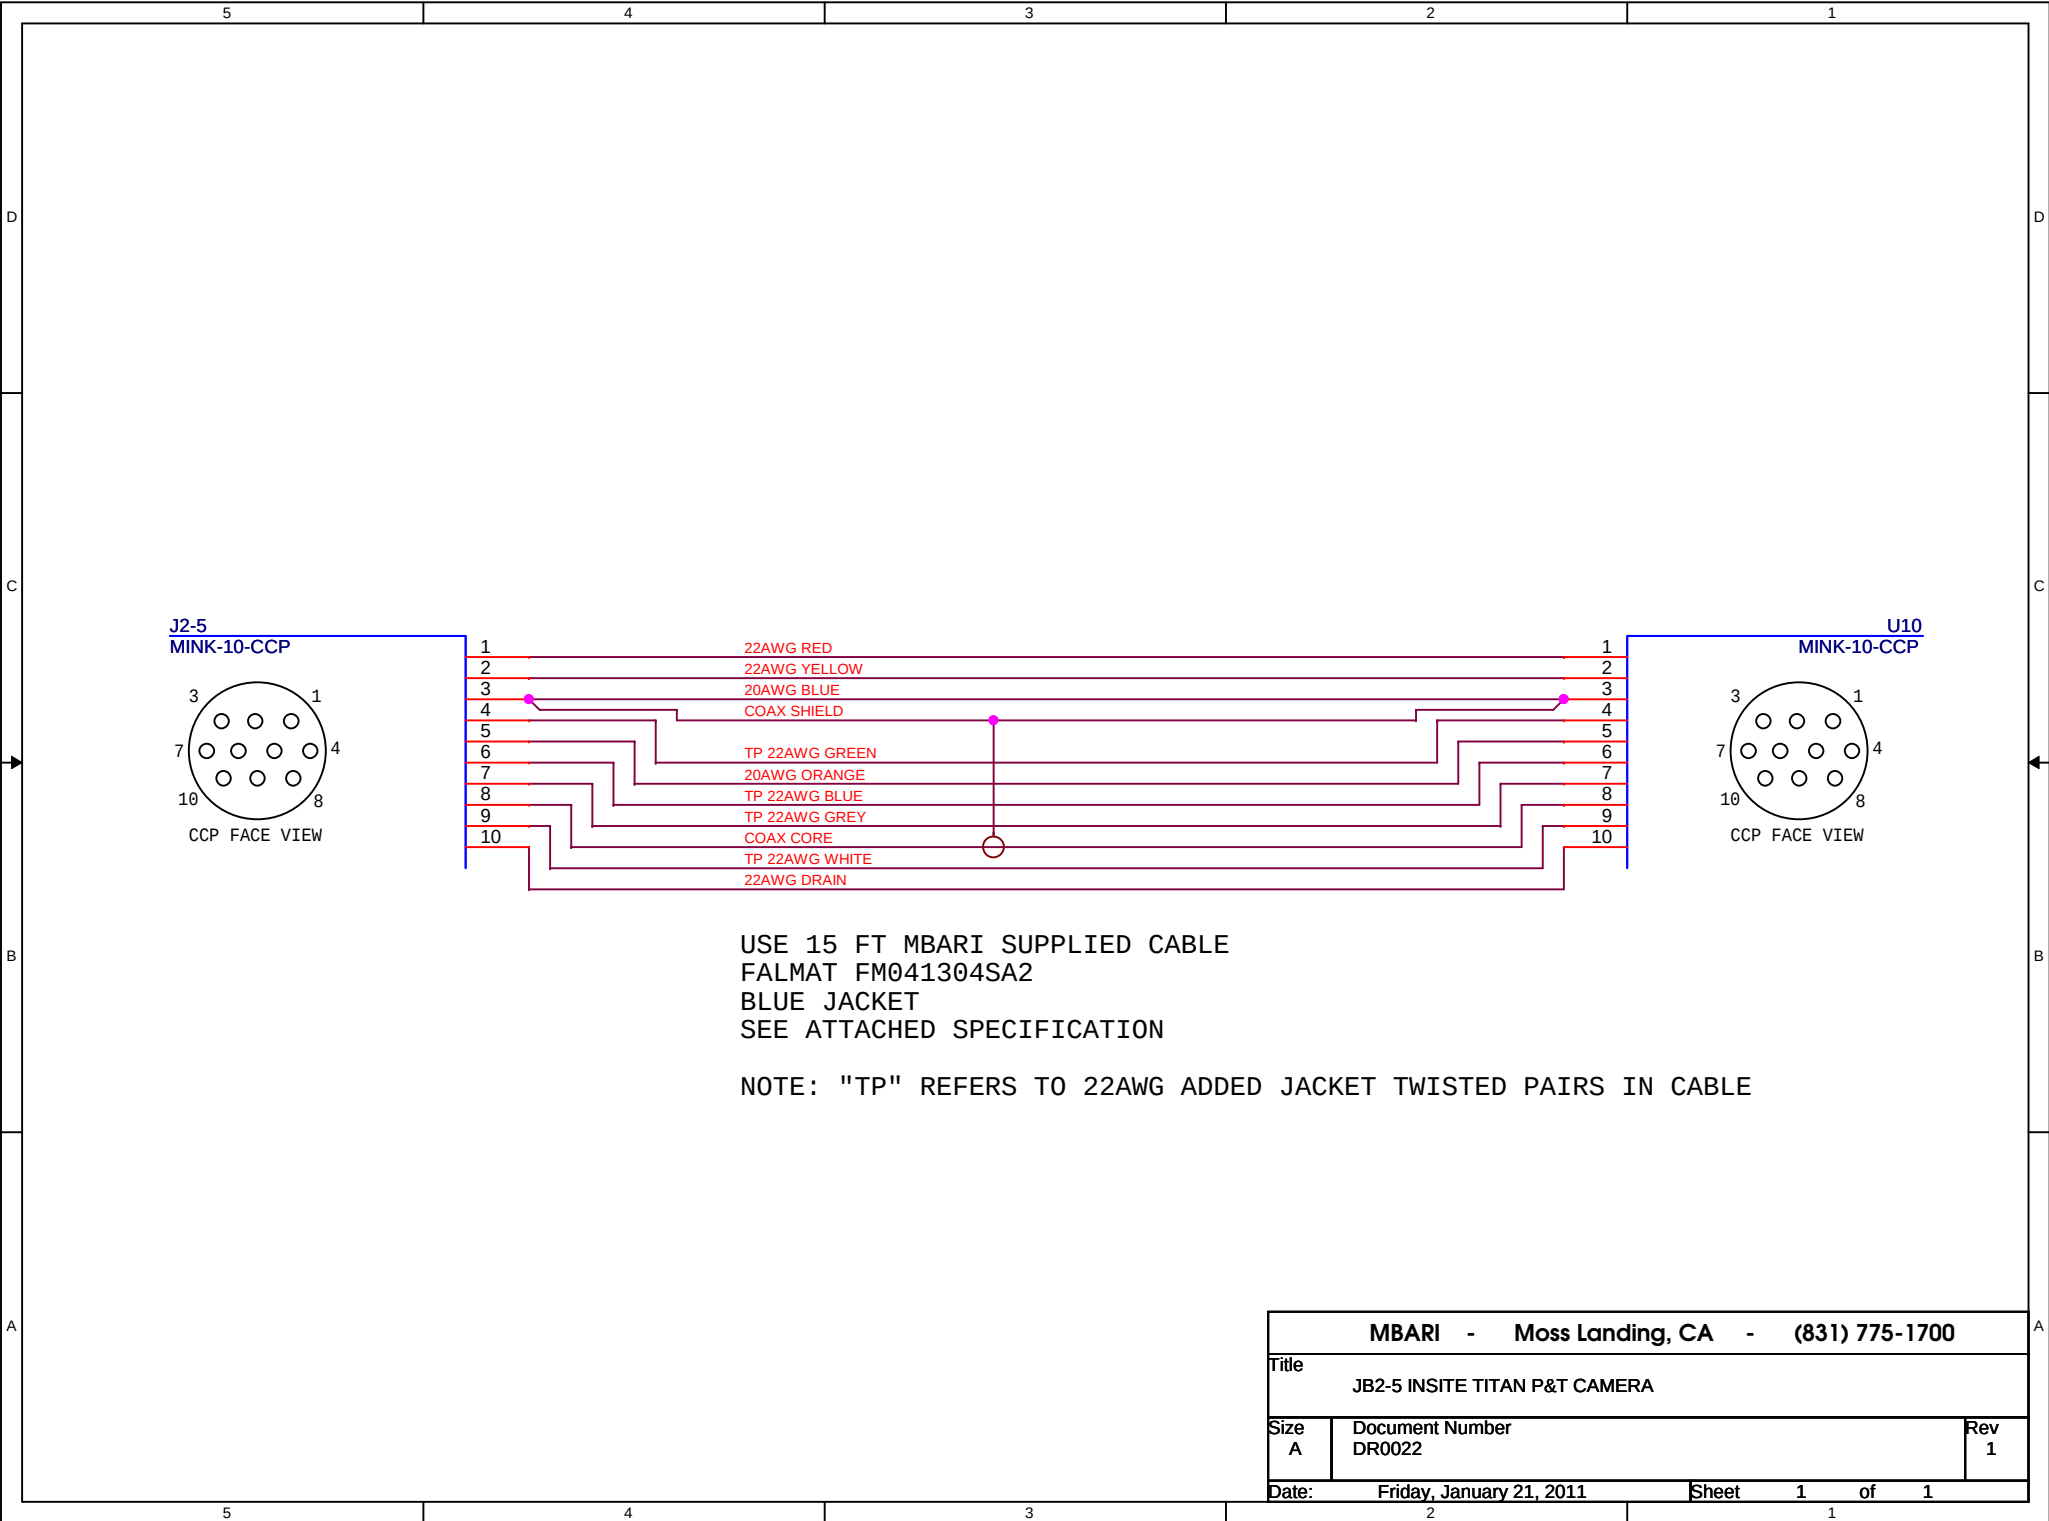

USE 15 FT MBARI SUPPLIED CABLE
FALMAT FM041304SA2
BLUE JACKET
SEE ATTACHED SPECIFICATION

NOTE: "TP" REFERS TO 22AWG ADDED JACKET TWISTED PAIRS IN CABLE

MBARI - Moss Landing, CA - (831) 775-1700			
Title		JB2-5 INSITE TITAN P&T CAMERA	
Size A	Document Number DR0022		Rev 1
Date: Friday, January 21, 2011		Sheet	1 of 1