


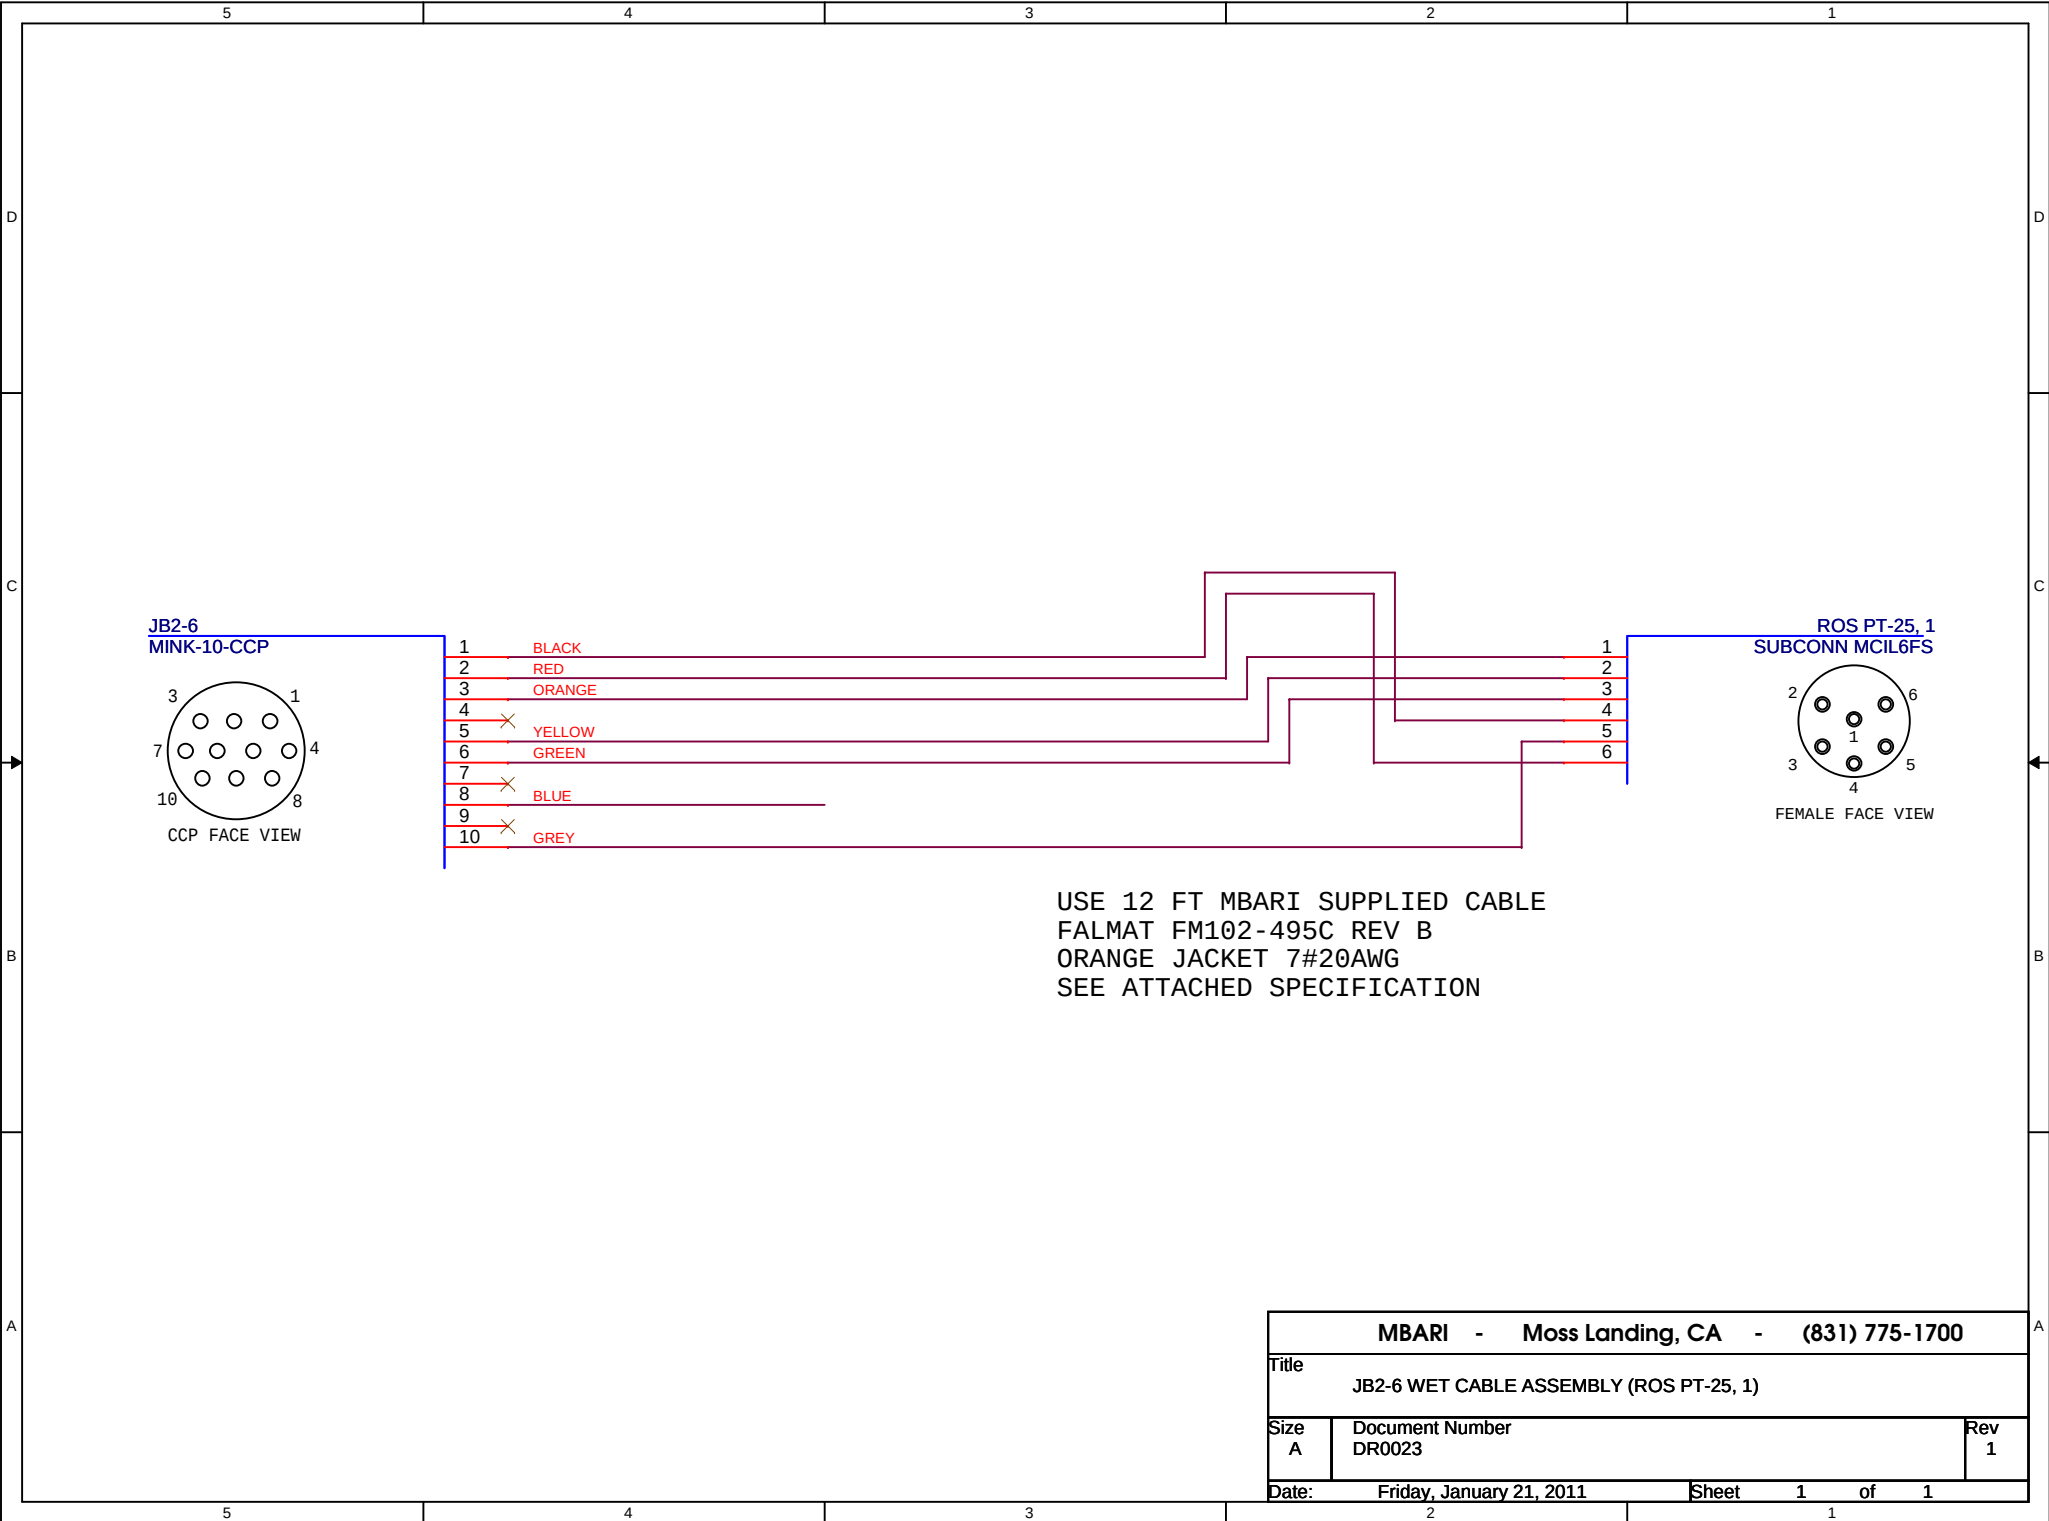

USE 12 FT MBARI SUPPLIED CABLE  
FALMAT FM102-495C REV B  
ORANGE JACKET 7#20AWG  
SEE ATTACHED SPECIFICATION

|                                           |                 |                          |              |
|-------------------------------------------|-----------------|--------------------------|--------------|
| MBARI - Moss Landing, CA - (831) 775-1700 |                 |                          |              |
| Title                                     |                 |                          |              |
| JB2-6 WET CABLE ASSEMBLY (ROS PT-25, 1)   |                 |                          |              |
| Size                                      | Document Number |                          | Rev          |
| A                                         | DR0023          |                          | 1            |
| Date:                                     |                 | Friday, January 21, 2011 | Sheet 1 of 1 |