


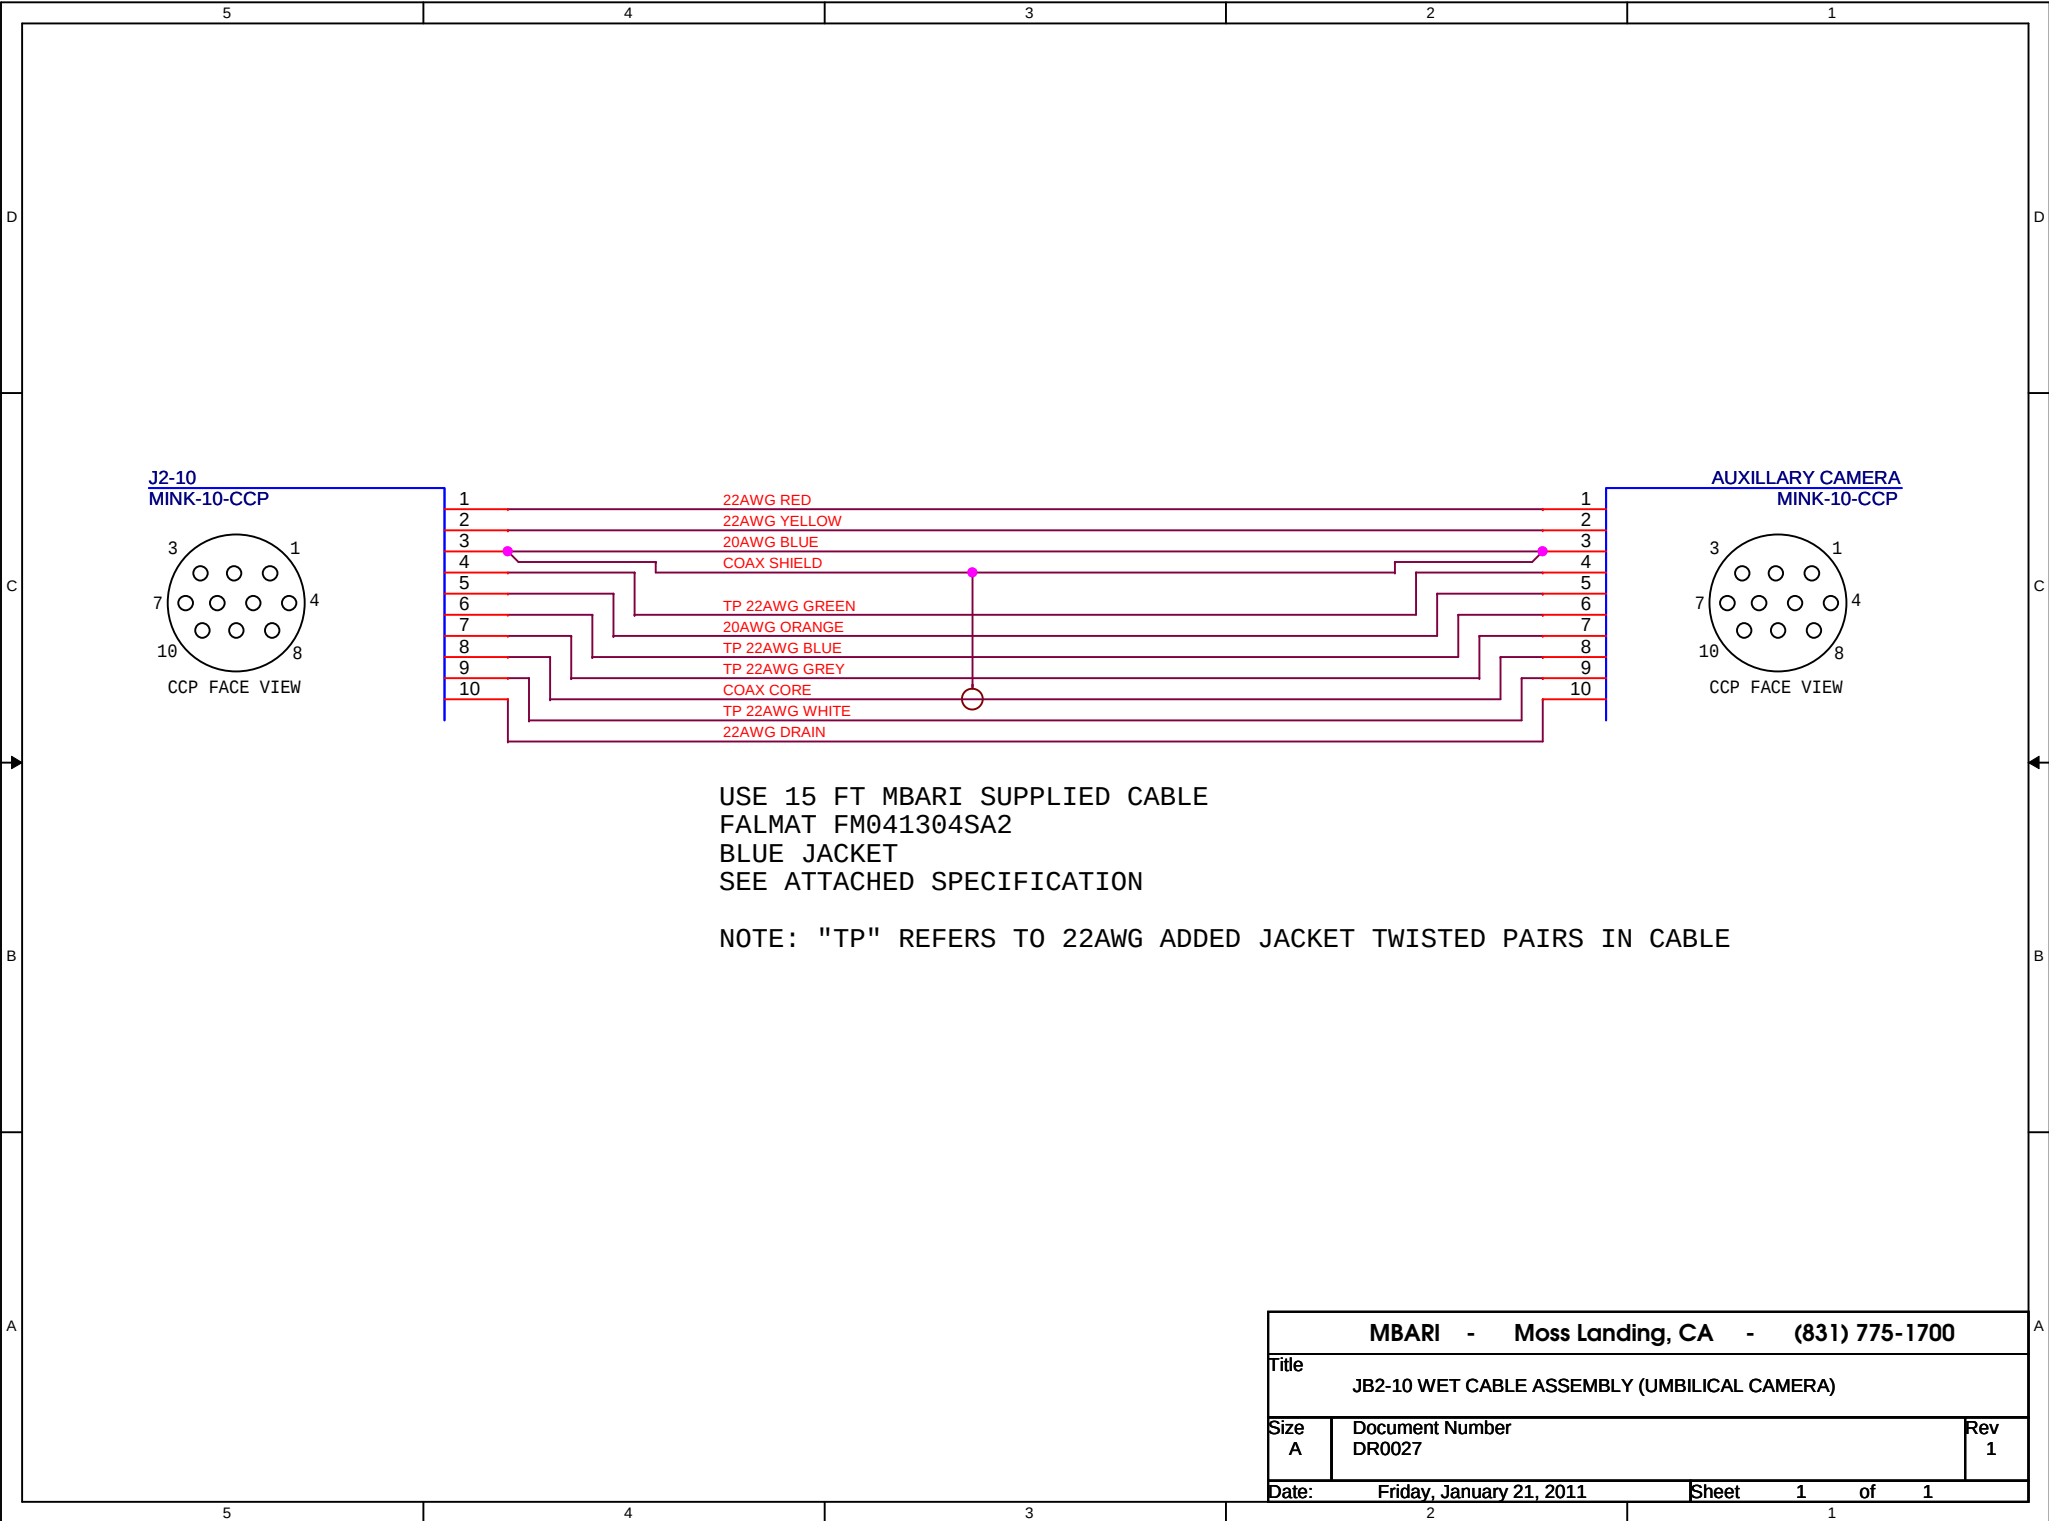

MBARI - Moss Landing, CA - (831) 775-1700			
Title JB2-10 WET CABLE ASSEMBLY (UMBILICAL CAMERA)			
Size A	Document Number DR0027		Rev 1
Date:	Friday, January 21, 2011	Sheet	1 of 1