


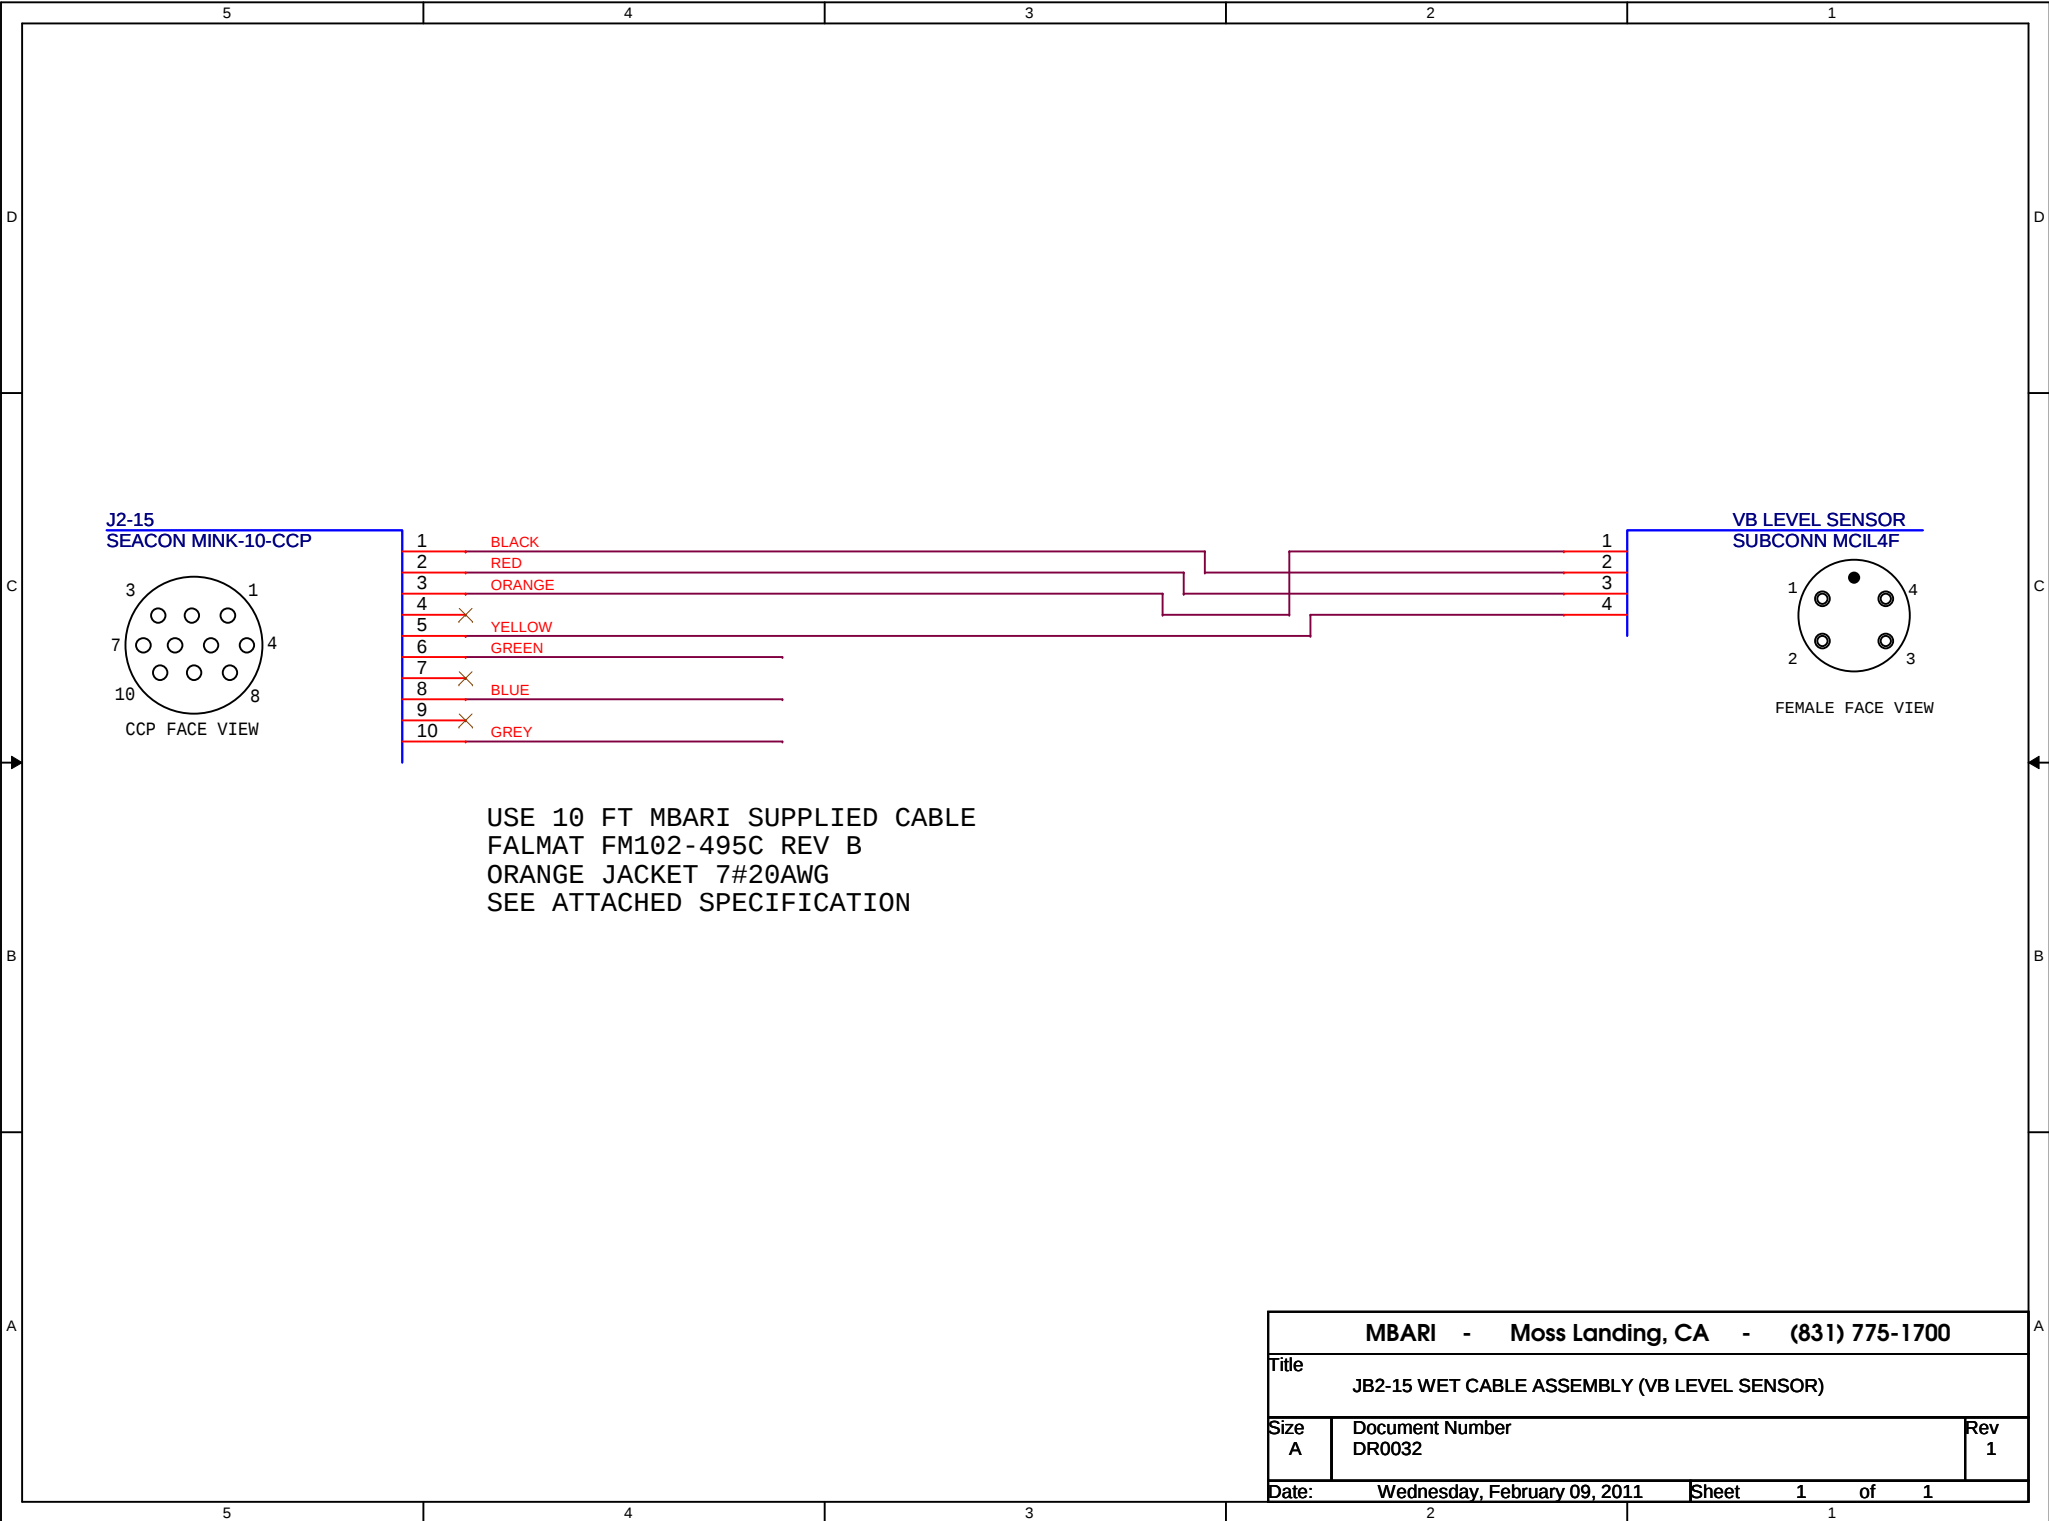

MBARI - Moss Landing, CA - (831) 775-1700			
Title JB2-15 WET CABLE ASSEMBLY (VB LEVEL SENSOR)			
Size A	Document Number DR0032		Rev 1
Date:	Wednesday, February 09, 2011	Sheet	1 of 1