
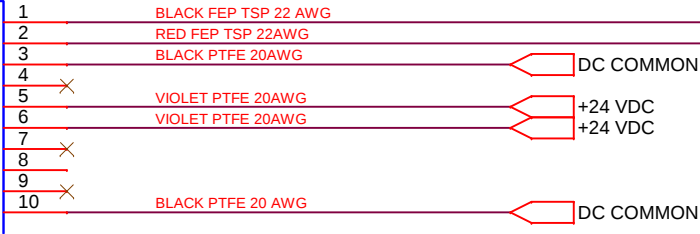


MATERIALS	
1	ALL SINGLE CONDUCTOR IS 20AWG TEFLON INSUL
2	BELDEN 83264 OR EQUIV COAXIAL RG179
3	BELDEN 88761 OR EQUIV TWISTED SHIELDED PAIR

Seacon Junction Box Bulkhead
MINK-10-BCR

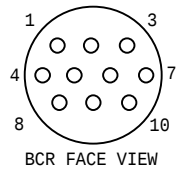

TWISTED SHIELDED PAIR

RS485+
RS485-

NOTES	
1	All wires and cables should be cut to minimum 4 FT length.
2	Please label any cables of same color.

Designed	MBARI
Drawn	EJM
Checked	BS

MBARI - Moss Landing, CA - (831) 775-1700			
Title		MINK-10-BCR Installation Wiring Specification (Pan & Tilt Configuration)	
Size A	Document Number	Rev 2	
	DR0035		
Date:	Friday, January 21, 2011	Sheet	1 of 1