
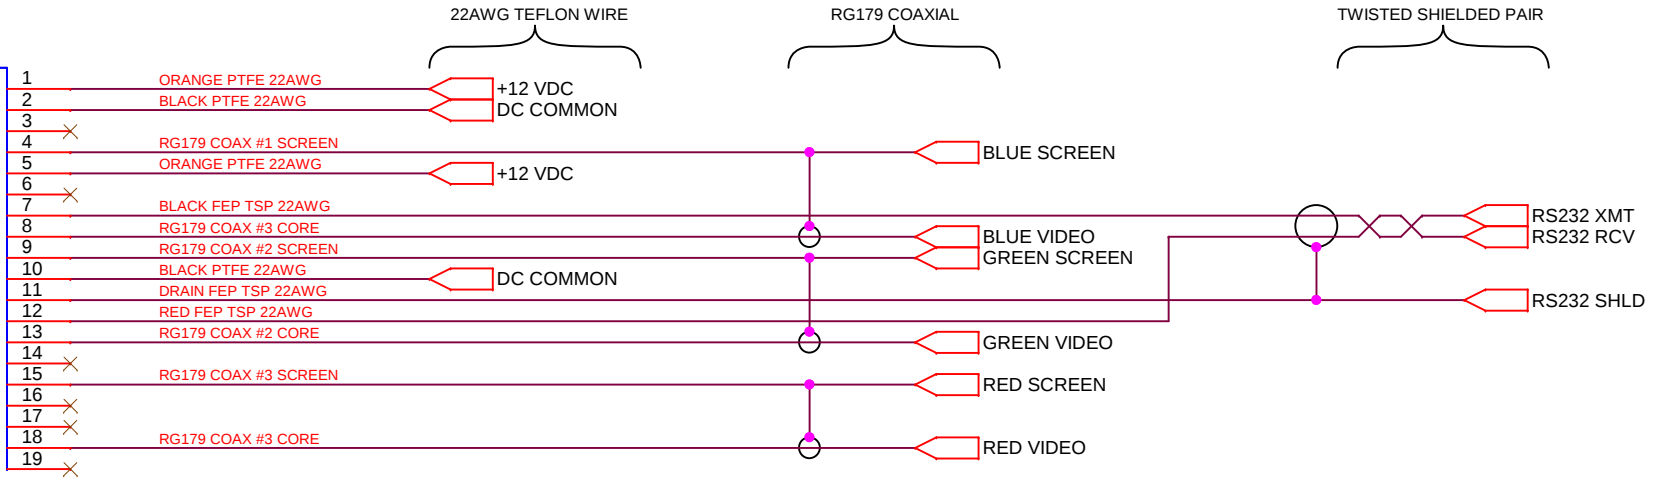


MATERIALS	
1	ALL SINGLE CONDUCTOR IS 22AWG TEFLON INSUL
2	BELDEN 83264 OR EQUIV COAXIAL RG179
3	BELDEN 88761 OR EQUIV TWISTED SHIELDED PAIR

J2-2
MINK-19-BCR

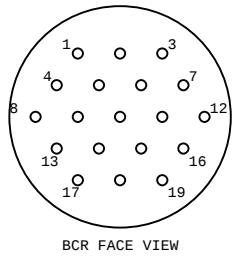

NOTES	
1	All wires and cables should be cut to minimum 4 FT length.
2	Please label any cables of same color.

MBARI - Moss Landing, CA - (831) 775-1700			
Designed	MBARI	Title	
Drawn	EJM	MINK-19-BCR Installation Wiring Specification (Insite Mini Zeus HD Camera)	
Checked	BS	Size	Rev
		A	1
		Document Number	
		DR0037	
		Date:	Wednesday, January 12, 2011
		Sheet	1 of 1