
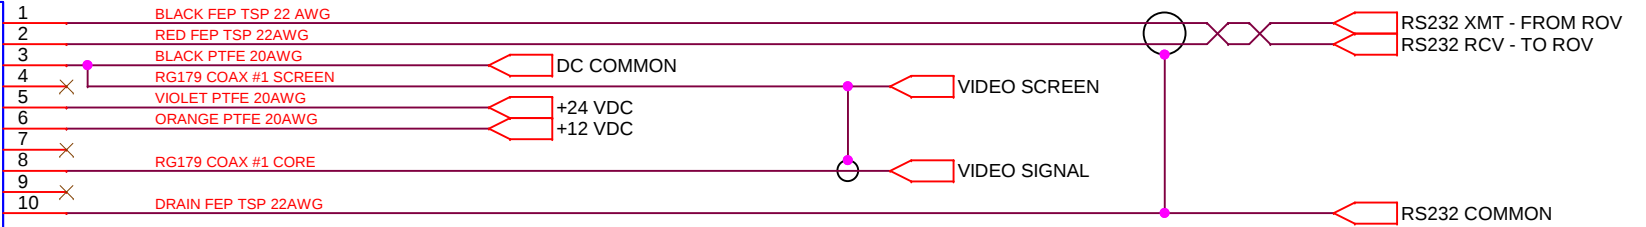


MATERIALS	
1	ALL SINGLE CONDUCTOR IS 20AWG TEFLON INSUL
2	BELDEN 83264 OR EQUIV COAXIAL RG179
3	BELDEN 88761 OR EQUIV TWISTED SHIELDED PAIR

Seacon Junction Box Bulkhead
MINK-10-BCR

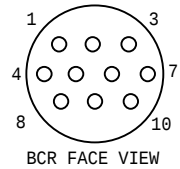

NOTES	
1	All wires and cables should be cut to minimum 4 FT length.
2	Please label any cables of same color.

MBARI - Moss Landing, CA - (831) 775-1700			
Designed MBARI		Title MINK-10-BCR Installation Wiring Specification (Standard Configuration)	
Drawn EJM		Size A	Document Number DR0034
Checked BS		Date: Friday, January 21, 2011	Rev 1
		Sheet 1	of 1