



J2-1
MINK-19-BCR

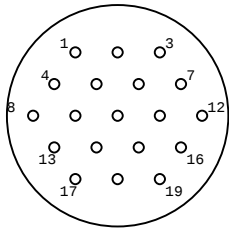

BCR FACE VIEW

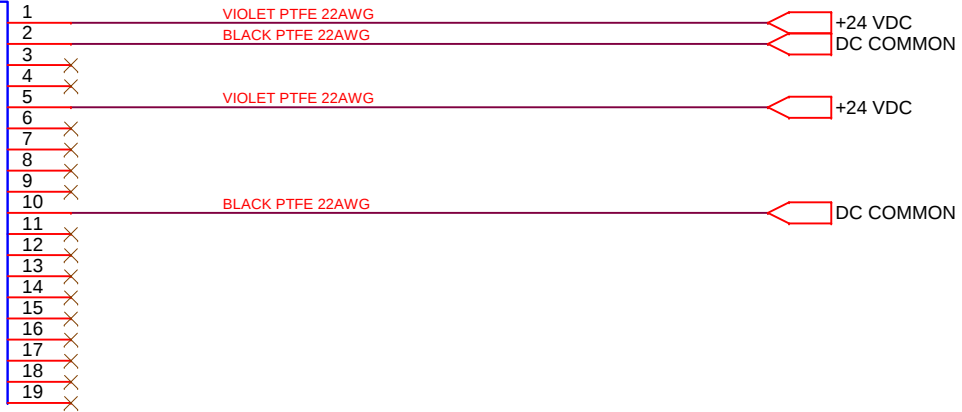

NOTES	
1	All wires and cables should be cut to minimum 4 FT length.
2	Please label any cables of same color.

MBARI - Moss Landing, CA - (831) 775-1700			
Designed MBARI		Title MINK-19-BCR Installation Wiring Specification (Insite Zeus HD Camera)	
Drawn EJM		Size A	Document Number DR0036
Checked BS		Date: Wednesday, January 12, 2011	Rev 1
		Sheet 1	of 1