
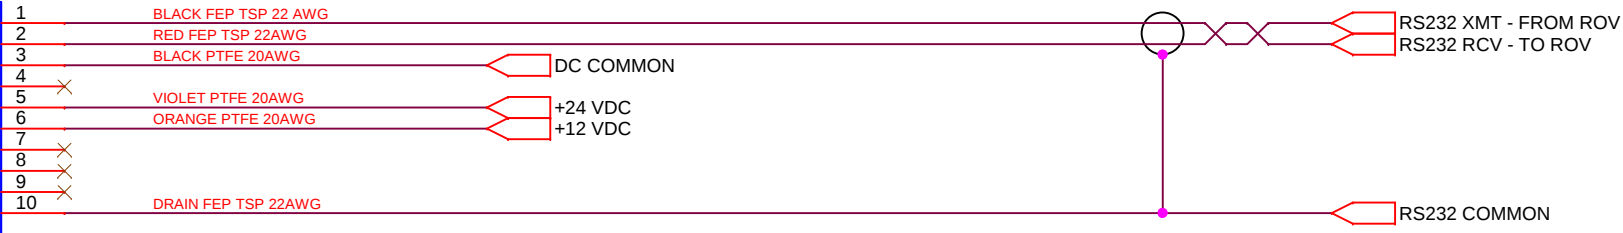


MATERIALS	
1	ALL SINGLE CONDUCTOR IS 20AWG TEFLON INSUL
2	BELDEN 88761 OR EQUIV TWISTED SHIELDED PAIR

Seacon Junction Box 1 Bulkhead
MINK-10-BCR

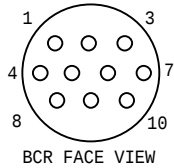

NOTES	
1	All wires and cables should be cut to minimum 4 FT length.
2	Please label any cables of same color.

		MBARI - Moss Landing, CA - (831) 775-1700			
		Title			
Designed	MBARI	MINK-10-BCR Installation Wiring Specification (JBox 1 Configuration)			
Drawn		Size A	Document Number DR0039	Rev 1	
EJM					
Checked	BS	Date: Friday, January 21, 2011			Sheet 1 of 1