
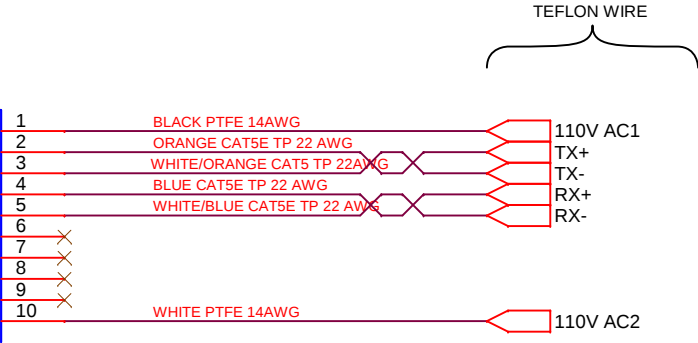


| MATERIALS |                                      |
|-----------|--------------------------------------|
| 1         | ALL SINGLE CONDUCTOR IS TEFLON INSUL |

Seacon Junction Box 1 Bulkhead  
MINK-10-BCR-L

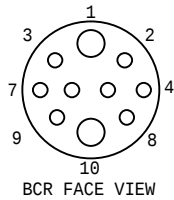

| NOTES |                                                            |
|-------|------------------------------------------------------------|
| 1     | All wires and cables should be cut to minimum 4 FT length. |
| 2     | Please label any cables of same color.                     |

|                                |  |  |  |                                                                      |                 |
|--------------------------------|--|--|--|----------------------------------------------------------------------|-----------------|
| Designed MBARI                 |  |  |  | Title                                                                |                 |
| Drawn EJM                      |  |  |  | MINK-10-BCR-L Installation Wiring Specification (Host Ethernet Port) |                 |
| Checked BS                     |  |  |  | Size A                                                               | Document Number |
|                                |  |  |  | DR0042                                                               | Rev 1           |
| Date: Friday, January 21, 2011 |  |  |  | Sheet 1                                                              | of 1            |