




J2-1
MINK-19-CCP

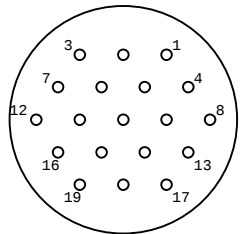

CCP FACE VIEW

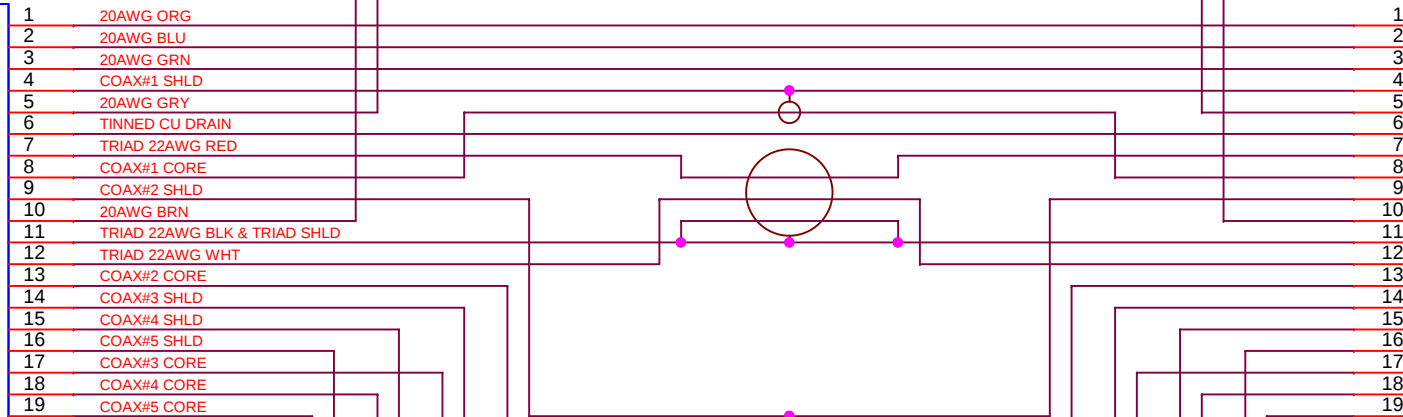

INSITE ZEUS
MINK-19-CCP

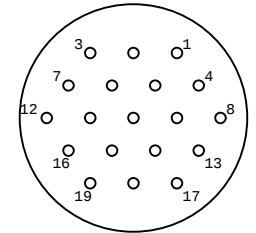

CCP FACE VIEW

USE 17 FT MBARI SUPPLIED CABLE
FALMAT FM072-895 REV A
BLUE PU JACKET
SEE ATTACHED SPECIFICATION

MBARI - Moss Landing, CA - (831) 775-1700		
Title JB2-1 WET CABLE ASSEMBLY (INSITE ZEUS HDTV CAMERA)		
Size A	Document Number DR0018	Rev 1
Date:	Monday, December 06, 2010	Sheet 1 of 1