

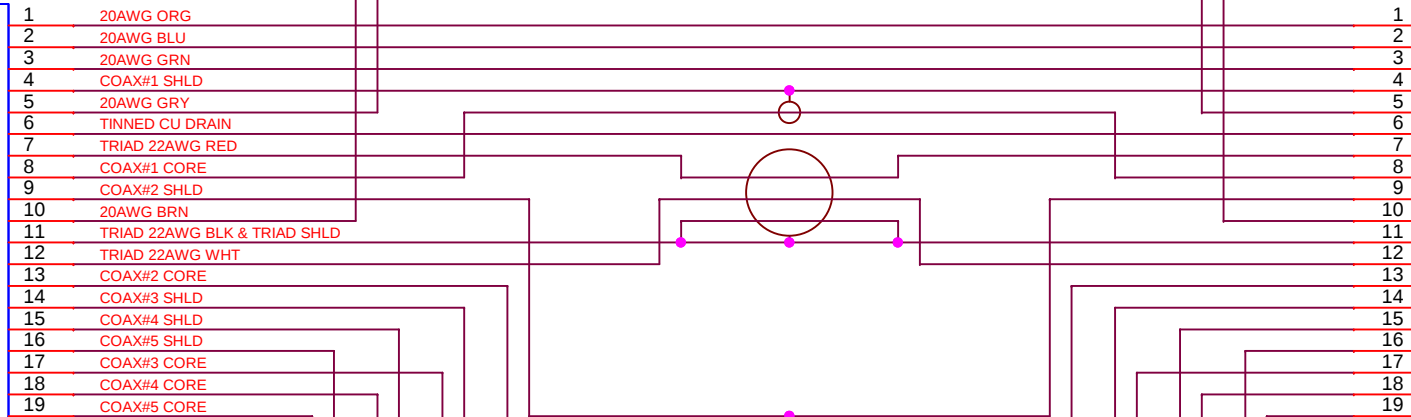


J2-3
MINK-19-CCP

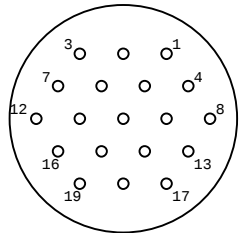

INSITE DIGITAL STILL
MINK-19-CCP

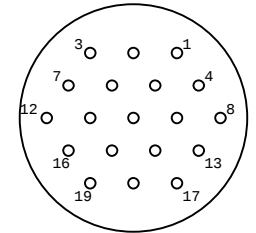

USE 17 FT MBARI SUPPLIED CABLE
FALMAT FM072-895 REV A
BLUE PU JACKET
SEE ATTACHED SPECIFICATION

MBARI - Moss Landing, CA - (831) 775-1700		
Title JB2-3 WET CABLE ASSEMBLY (INSITE SCORPIO STILL CAMERA)		
Size A	Document Number DR0020	Rev 1
Date:	Monday, December 06, 2010	Sheet 1 of 1