
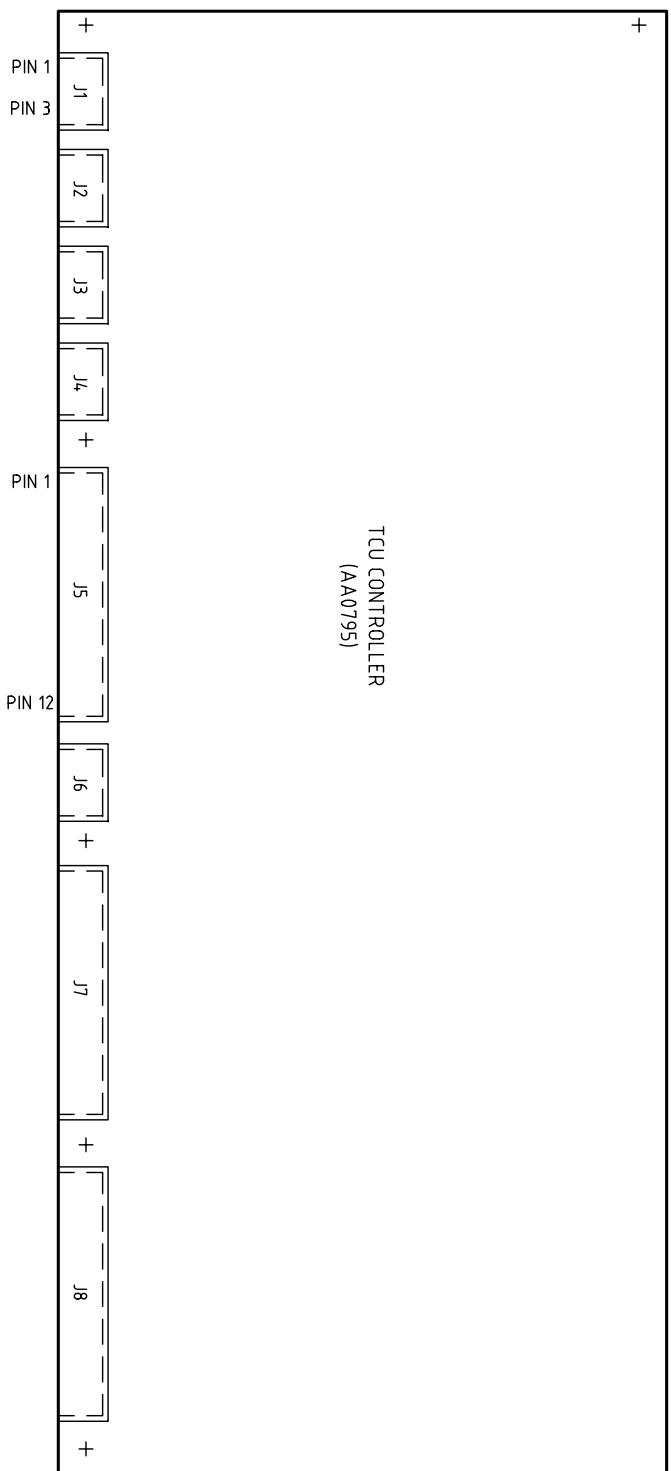
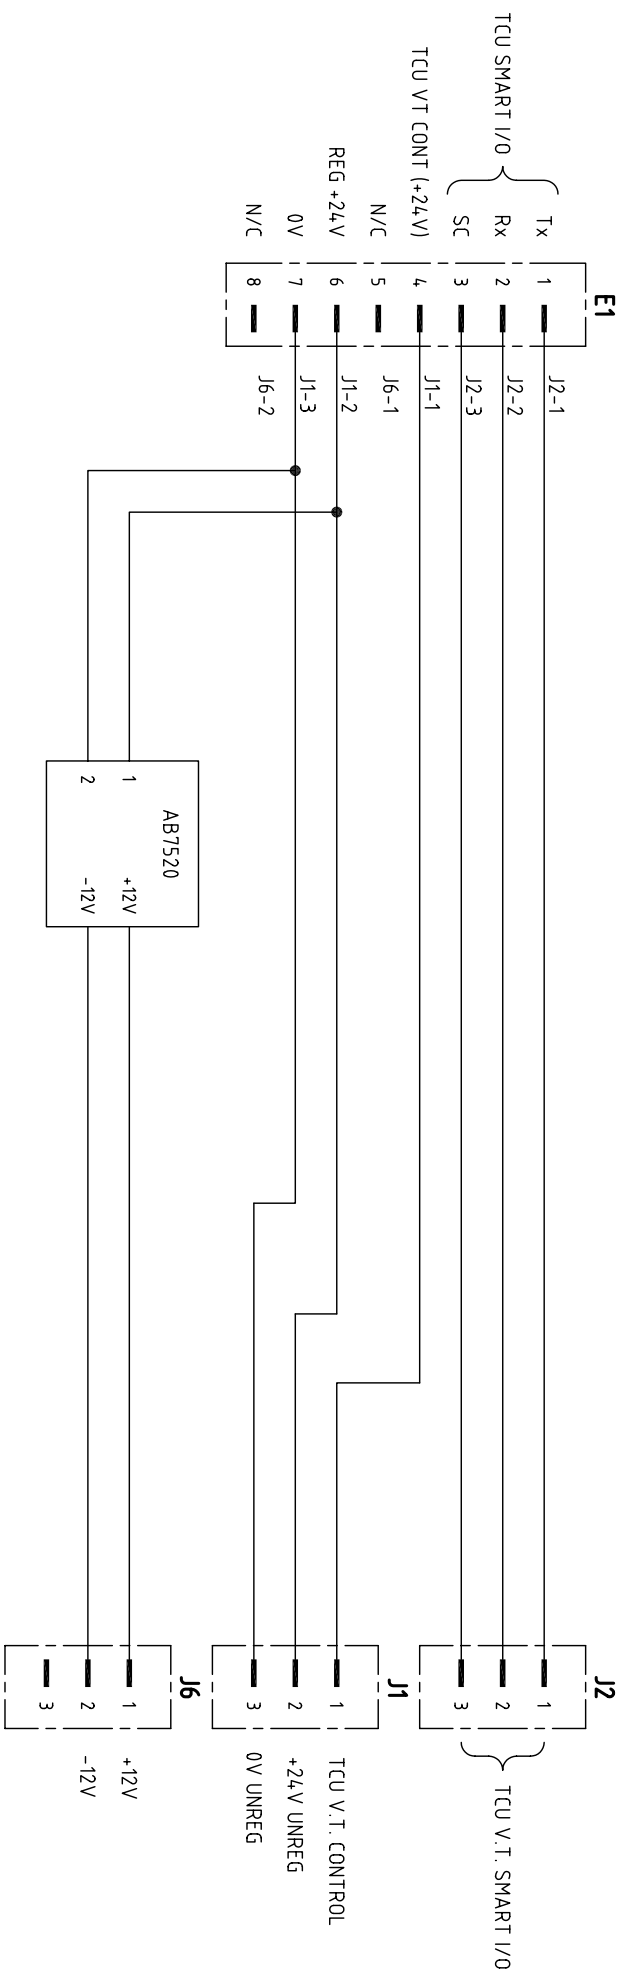


JP1 JUMPER

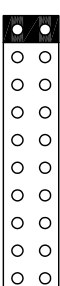

JP2 JUMPER

NO.	DATE	CHANGE	DRAWN	CHECK	MATERIAL	DIMENSIONS	SCALE	PROJECTION 3RD	TITLE			
1	22.11.07	VALVE WIRING CHANGED FROM PARALLEL TO SERIES	CLT	IMP	-	-	-		C903RV-SERVO TCU 8 STN VALVE TANK WIRING			
2	03.01.08	E2 CHANGED TO 2 PIN CONNECTOR	CLT	IMP								
3	05.08.08	CONTROL LINE CHANGED TO REGULATED	CLT	IMP								
					DESIGNED	DRAWN	TOLERANCES UNLESS OTHERWISE STATED					
					IMP/RJG	W.R.	UP TO 100	100 TO 300		300 TO 1000	OVER 1000	
					DATE	CHECKED	FABRICATION	DO NOT SCALE				
					15-05-07	C.L.T.	MACHINED PART	± 0.15		± 0.4	± 0.8	± 1.0
								± 1.0		± 1.5	± 2.0	± 3.0

ALL INTELLECTUAL PROPERTY RIGHTS SUBSISTING IN THESE DESIGNS ARE THE PROPERTY OF SOIL MACHINE DYNAMICS LTD. NO COPY IS TO BE MADE WITHOUT THE WRITTEN PERMISSION OF SOIL MACHINE DYNAMICS LTD. ANY PATENT APPLICATIONS, PATENTS AND/OR DESIGN APPLICATIONS, REGISTERED DESIGNS, DESIGN RIGHTS OR COPYRIGHT ARISING FROM OR CONTAINED IN THE DESIGNS ARE THE PROPERTY OF SOIL MACHINE DYNAMICS LTD AND ALL INFORMATION MUST BE HELD IN THE STRICTEST CONFIDENCE.

Soil Machine Dynamics

A3 CAD




DRAWING NO.

AB4014



SHEET 1 OF 2

ISSUE NO.

w

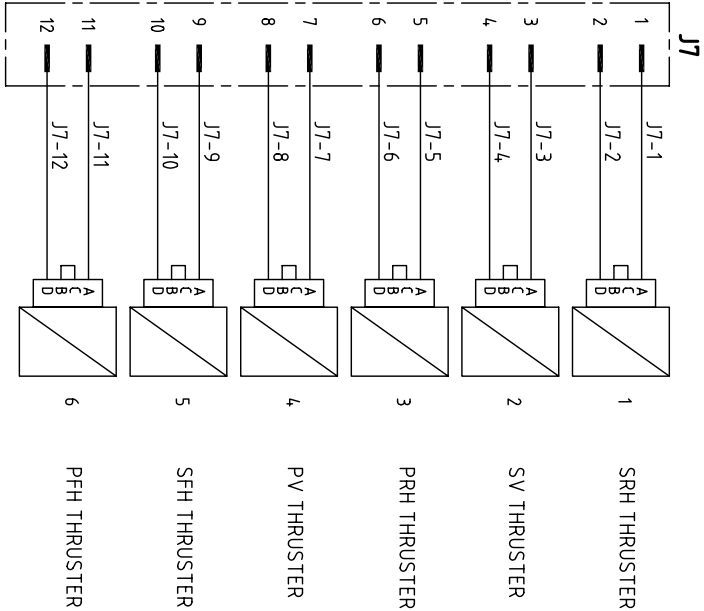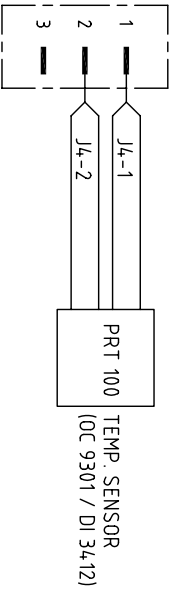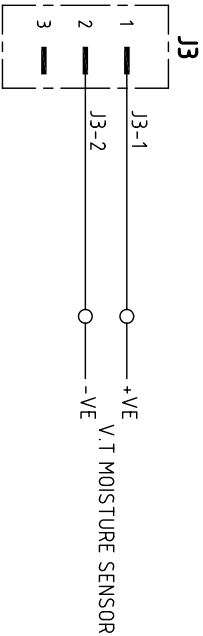

REAR VIEW OF
SOL. VALVE 1-8 CONNECTORS

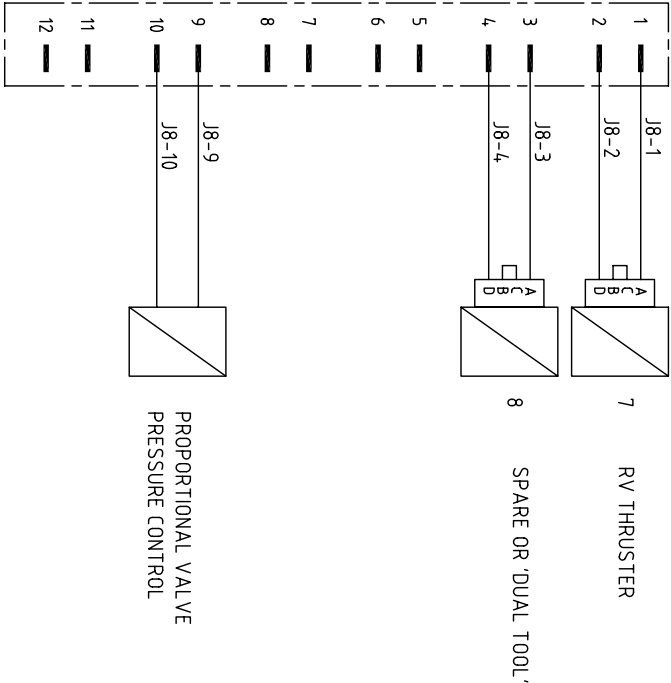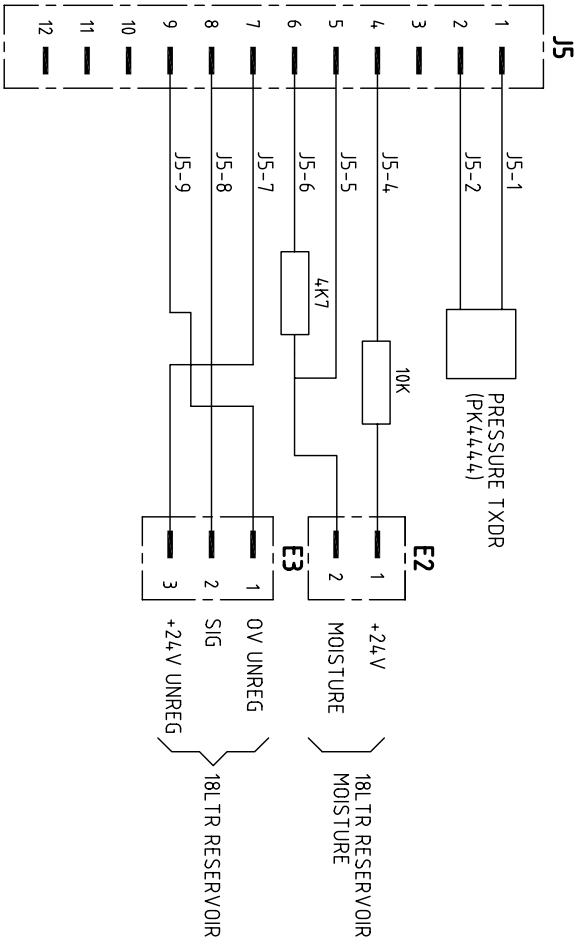

NOTE 1: -
IF TRAFAG PRESSURE TXDR - PIN 2 =+24V
PIN 1= SIG
IF GEM PRESSURE TXDR - PIN 2 = +24V
PIN E = SIG

NO.	DATE	CHANGE	DRAWN	CHECK	MATERIAL	DIMENSIONS	SCALE	PROJECTION	3RD	TITLE
1	22.11.07	VALVE WIRING CHANGED FROM PARALLEL TO SERIES	CLT	IMP	-	-	-			
2	03.01.08	E2 CHANGED TO 2 PIN CONNECTOR	CLT	IMP	DESIGNED IMP/RJG	DRAWN W.R.	TOLERANCES UNLESS OTHERWISE STATED			C903RV-SERVO TCU 8 STN VALVE TANK WIRING
3	05.08.08	NO CHANGE TO THIS SHEET	CLT	IMP	DATE 15-05-07	CHECKED C.L.T.	FABRICATION MACHINED PART	± 1.0 ± 0.15 ± 0.4 ± 0.8 ± 1.0	UP TO 100 100 TO 300 300 TO 1000 OVER 1000	DO NOT SCALE
										DRAWING NO. AB4.014
										ISSUE NO. 3

ALL INTELLECTUAL PROPERTY RIGHTS SUBSISTING IN THESE DESIGNS ARE THE PROPERTY OF SOIL MACHINE DYNAMICS LTD. NO COPY IS TO BE MADE WITHOUT THE WRITTEN PERMISSION OF SOIL MACHINE DYNAMICS LTD. ANY PATENT APPLICATIONS, PATENTS AND/OR DESIGN APPLICATIONS, REGISTERED DESIGNS, DESIGN RIGHTS OR COPYRIGHT ARISING FROM OR CONTAINED IN THE DESIGNS ARE THE PROPERTY OF SOIL MACHINE DYNAMICS LTD AND ALL INFORMATION MUST BE HELD IN THE STRICTEST CONFIDENCE.

Soil Machine Dynamics

A3 CAD