

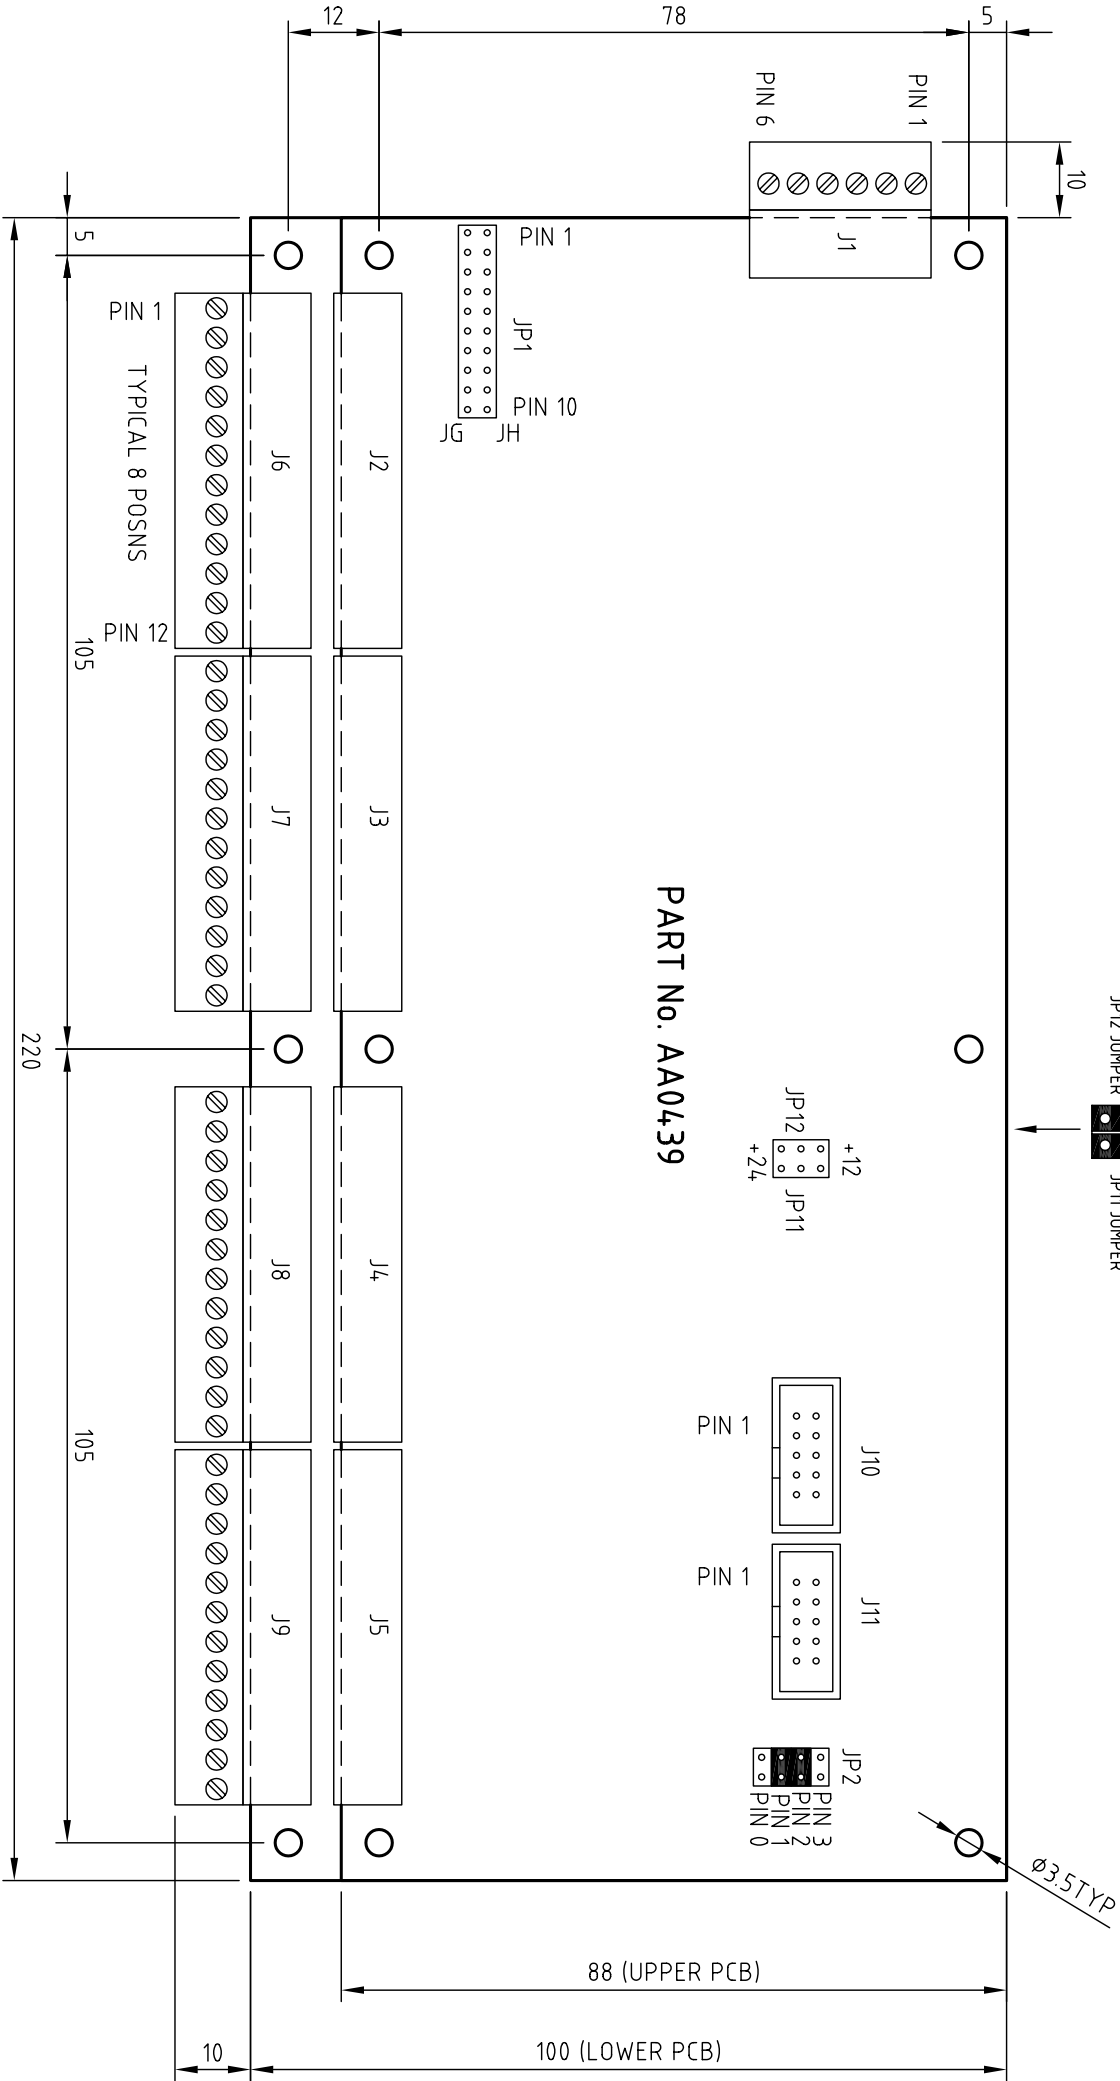
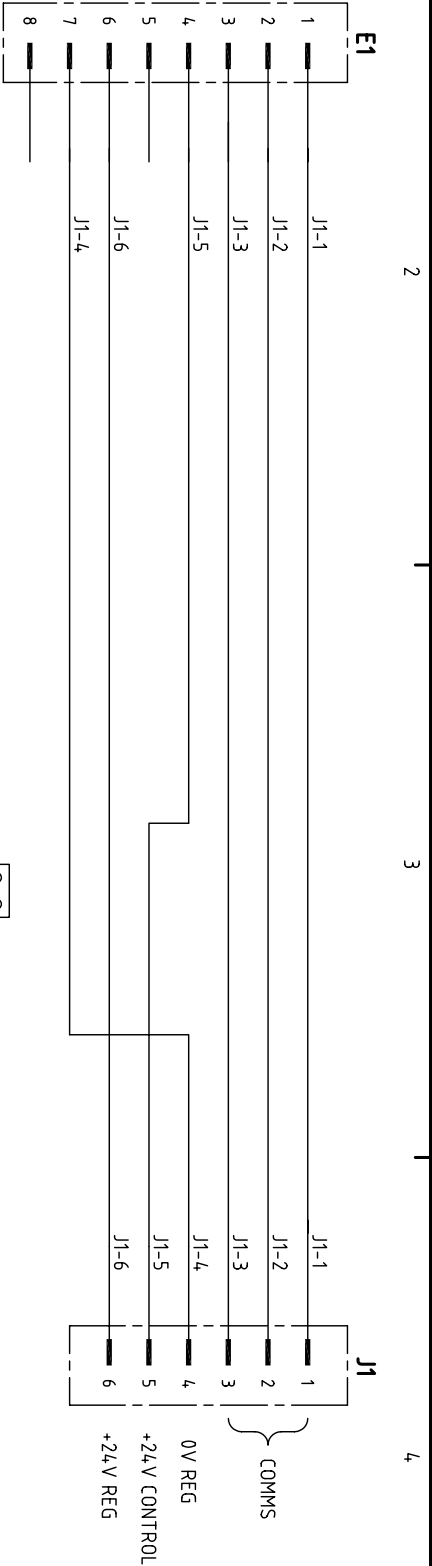


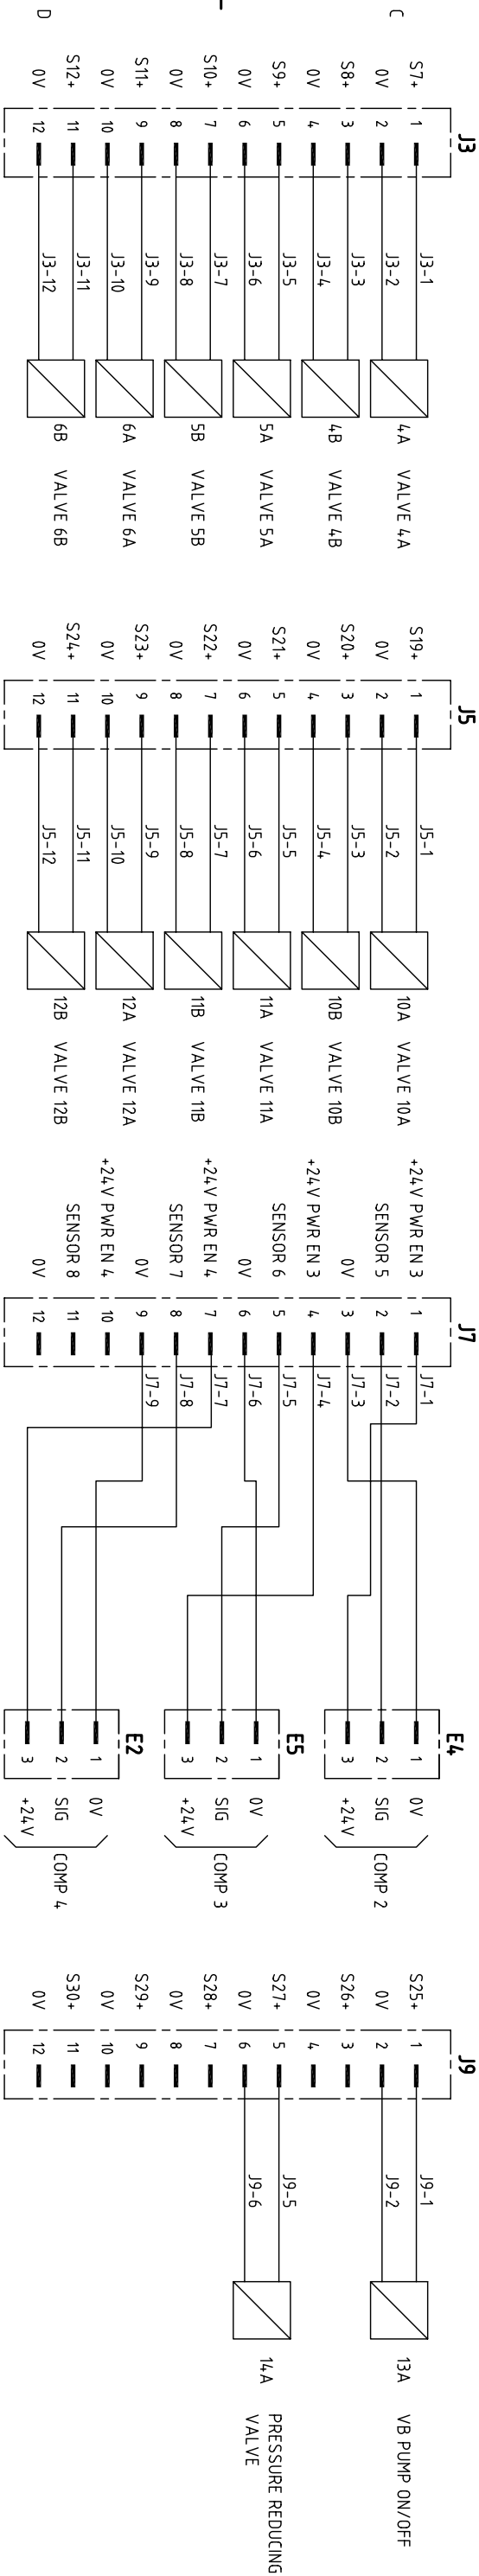

PLAN VIEW ON DOUBLE PCB ASSEMBLY
SCALE 1:1

CHANGE					DRAWN		CHECK		MATERIAL			DIMENSIONS		SCALE		PROJECTION 3RD		TITLE	
NO.	DATE																		
1	23-11-07	PRESSURE REDUCING VALVE MOVED-14A WAS 13B. NO CHANGES TO THIS SHEET		W.R.	K.L.														C903RV - 12 STATION HCU
2	7-5-08	DIMENSIONS ADDED TO PCB PLAN VIEW-THIS SHIT		W.R.	C.L.T.														
3	7-8-08	UNREGULATED CONTROL LINE CHANGED TO REGULATED		P.S	C.L.T.														
ALL INTELLECTUAL PROPERTY RIGHTS SUBSISTING IN THESE DESIGNS ARE THE PROPERTY OF SOIL MACHINE DYNAMICS LTD. NO COPY IS TO BE MADE WITHOUT THE WRITTEN PERMISSION OF SOIL MACHINE DYNAMICS LTD. ANY PATENT APPLICATIONS, PATENTS AND/OR DESIGN APPLICATIONS, REGISTERED DESIGNS, DESIGN RIGHTS OR COPYRIGHT ARISING FROM OR CONTAINED IN THE DESIGNS ARE THE PROPERTY OF SOIL MACHINE DYNAMICS LTD AND ALL INFORMATION MUST BE HELD IN THE STRICTEST CONFIDENCE.																			
Soil Machine Dynamics																			
A3 CAD																			
DO NOT SCALE																			
DRAWING NO. AB4016																			
SHEET 1 OF 2																			
ISSUE NO. 3																			

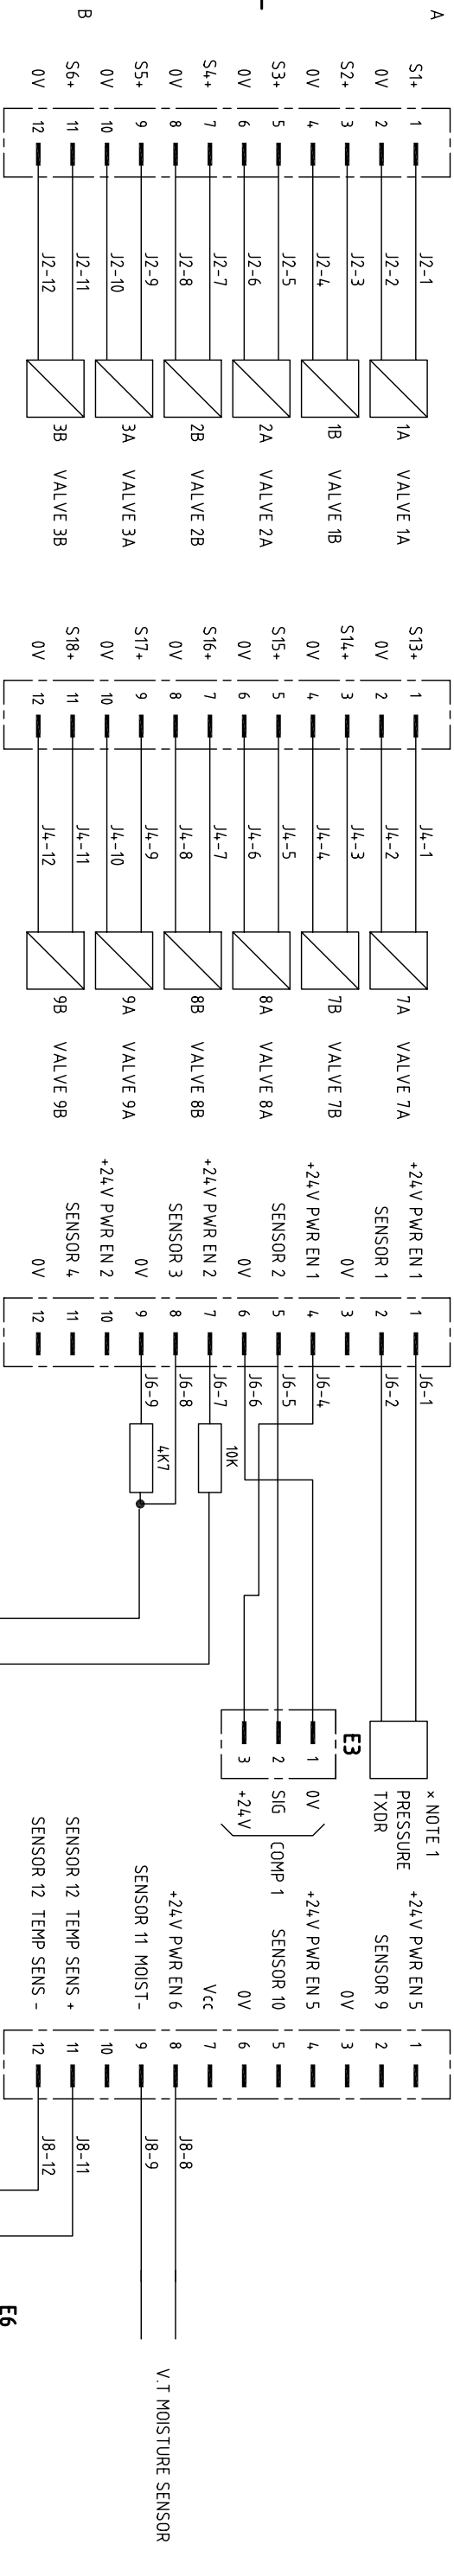

NOTE 1: -
IF TRAFAG PRESSURE TXDR - PIN 2 = +24V
PIN 1= SIG
IF GEM PRESSURE TXDR - PIN 2 = +24V
PIN E = SIG

NO.	DATE	CHANGE	DRAWN	CHECK	MATERIAL	DIMENSIONS	SCALE	PROJECTION	3RD	TITLE							
1	23-11-07	PRESSURE REDUCING VALVE MOVED-14A WAS 13B	W.R.	K.L.	-	-	-			C903RV - 12 STATION HCU							
2	7-5-08	DIMENSIONS ADDED TO PCB PLAN VIEW ON SHT.1	W.R.	C.L.T.													
3	7-8-08	UNREGULATED CONTROL LINE CHANGED TO REGULATED	P.S	C.L.T.													
ALL INTELLECTUAL PROPERTY RIGHTS SUBSISTING IN THESE DESIGNS ARE THE PROPERTY OF SOIL MACHINE DYNAMICS LTD. NO COPY IS TO BE MADE WITHOUT THE WRITTEN PERMISSION OF SOIL MACHINE DYNAMICS LTD. ANY PATENT APPLICATIONS, PATENTS AND/OR DESIGN APPLICATIONS, REGISTERED DESIGNS, DESIGN RIGHTS OR COPYRIGHT ARISING FROM OR CONTAINED IN THE DESIGNS ARE THE PROPERTY OF SOIL MACHINE DYNAMICS LTD AND ALL INFORMATION MUST BE HELD IN THE STRICTEST CONFIDENCE.																	
Soil Machine Dynamics					DESIGNED	DRAWN	TOLERANCES UNLESS OTHERWISE STATED										
							C.L.T.	C.L.T.	DIMENSION mm		UP TO 100	100 TO 300	300 TO 1000	OVER 1000			
							DATE	CHECKED	FABRICATION		± 1.0	± 1.5	± 2.0	± 3.0			
											15-05-07	D.T.	MACHINED PART	± 0.15	± 0.4	± 0.8	± 1.0
											DO NOT SCALE						
AB4016					DRAWING NO.					ISSUE NO.							
															SHEET 2 OF 2		
					3												