

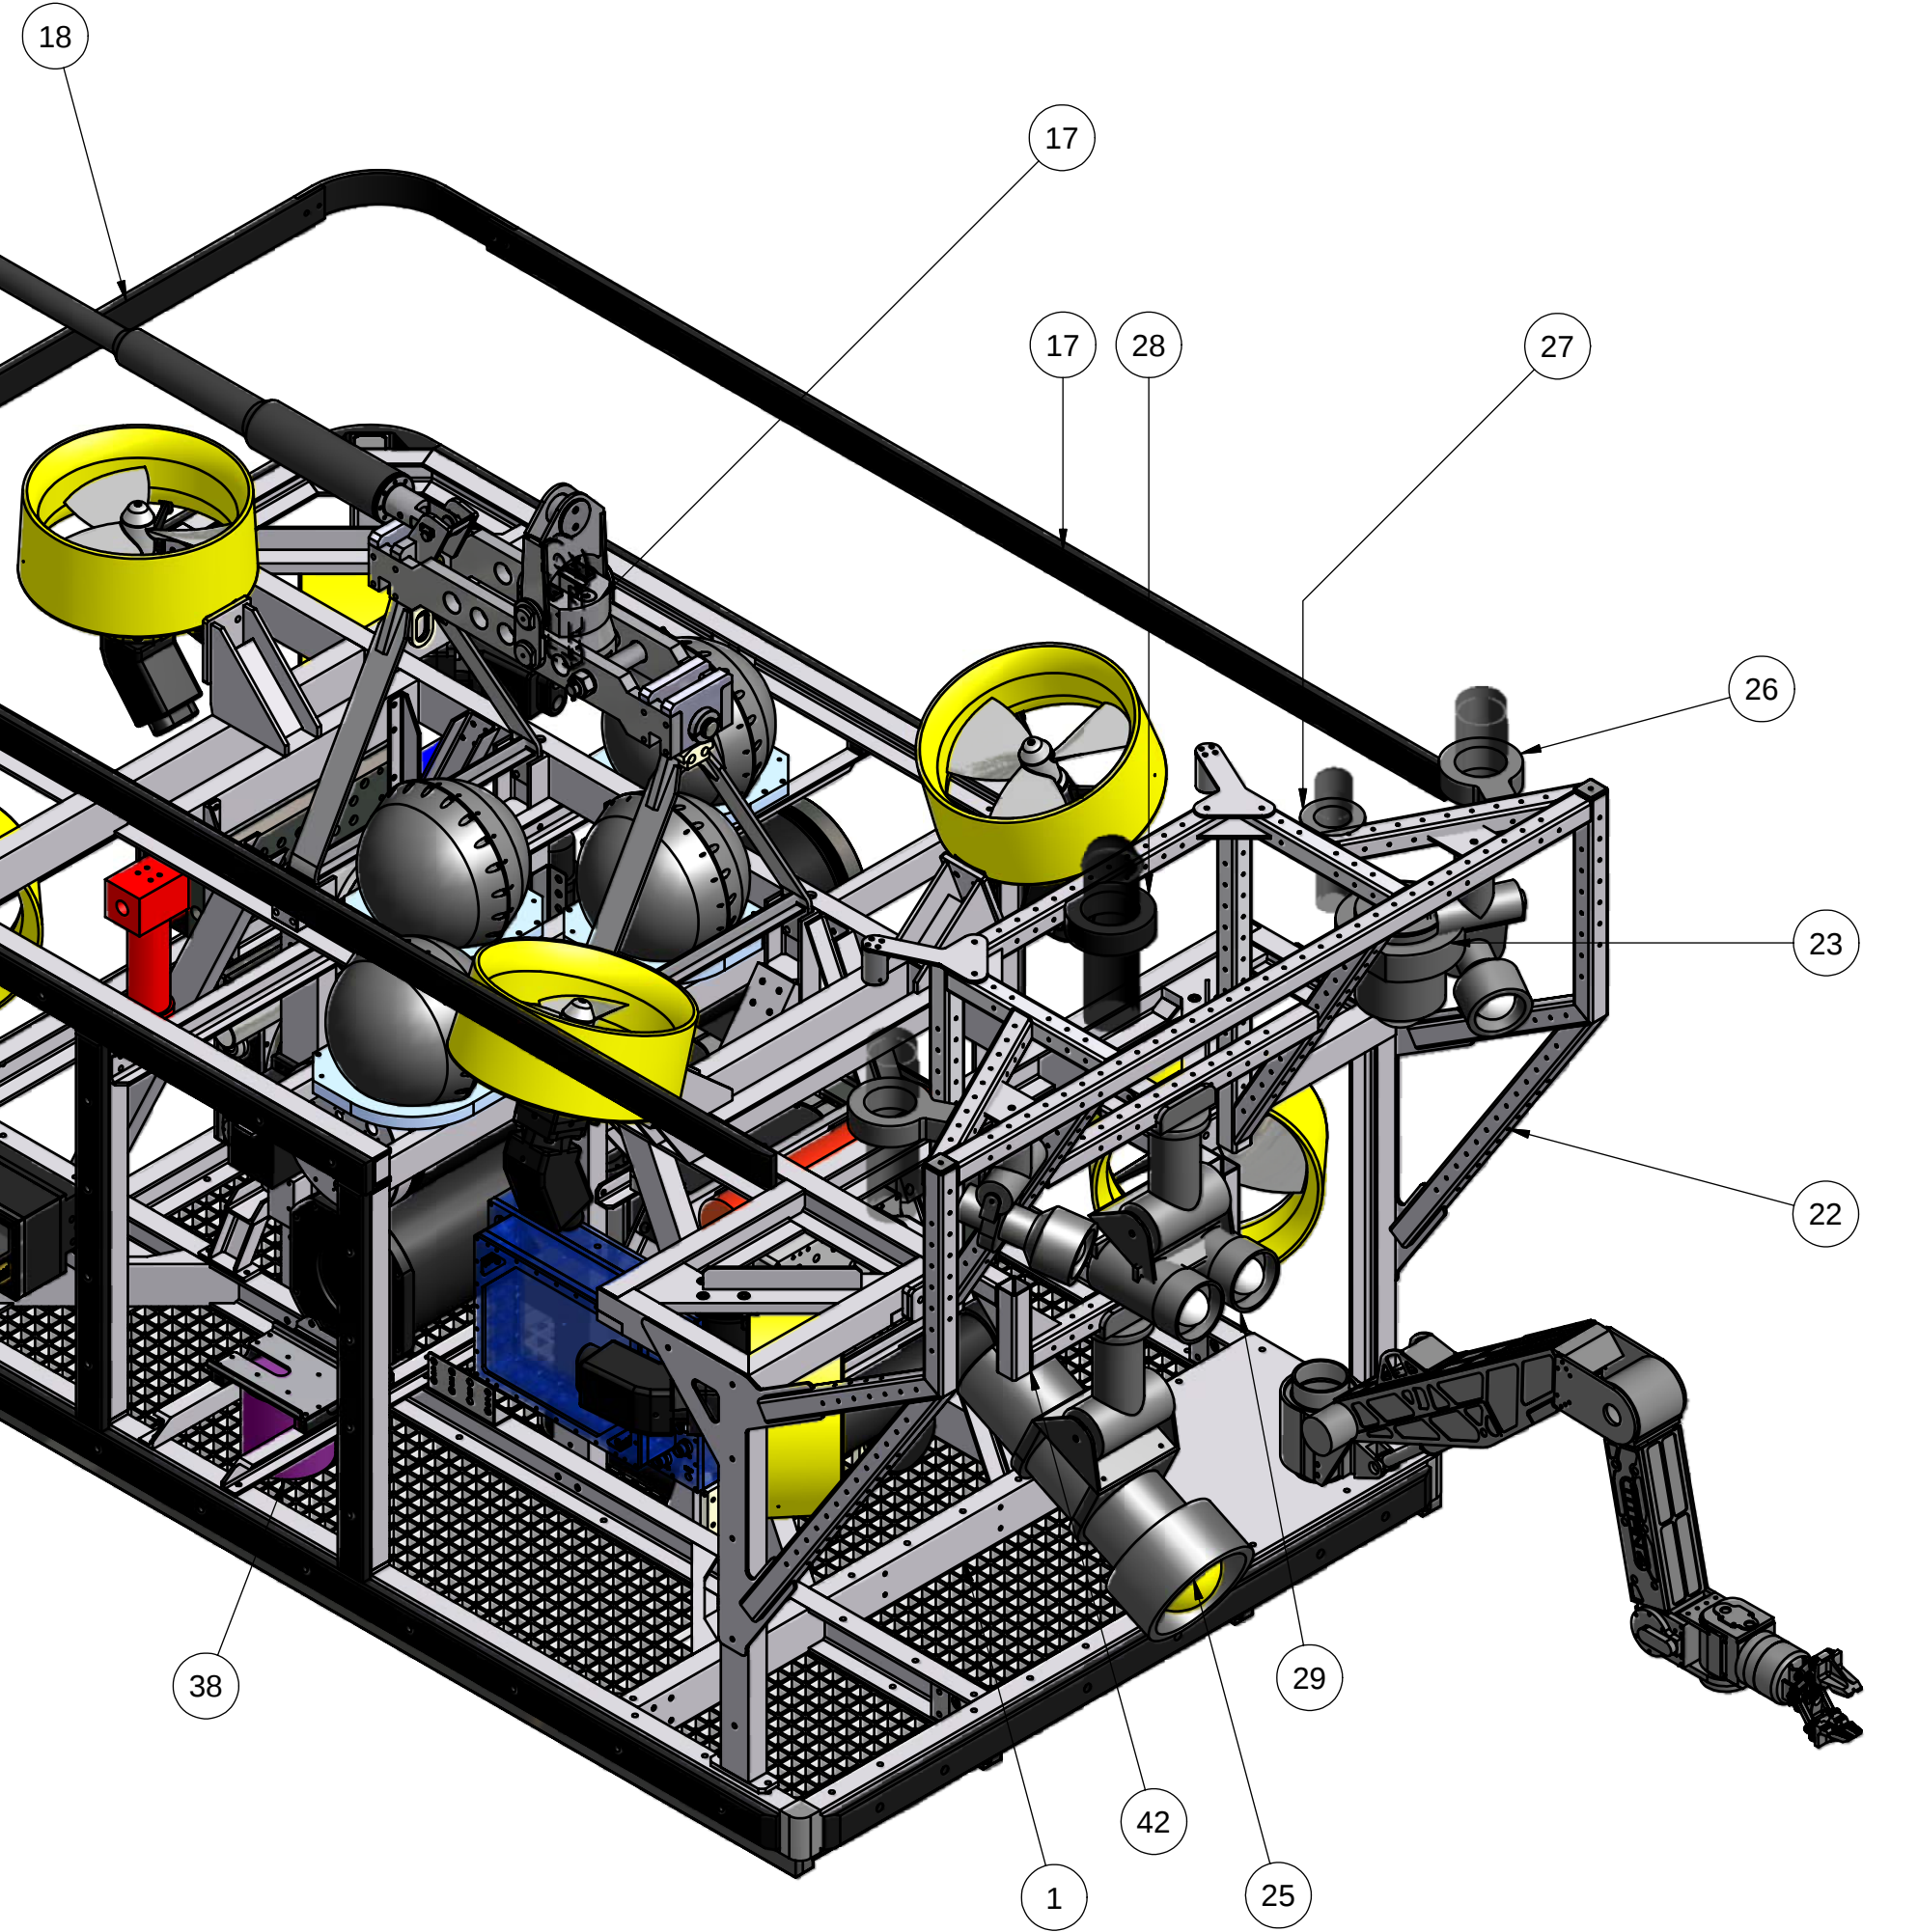
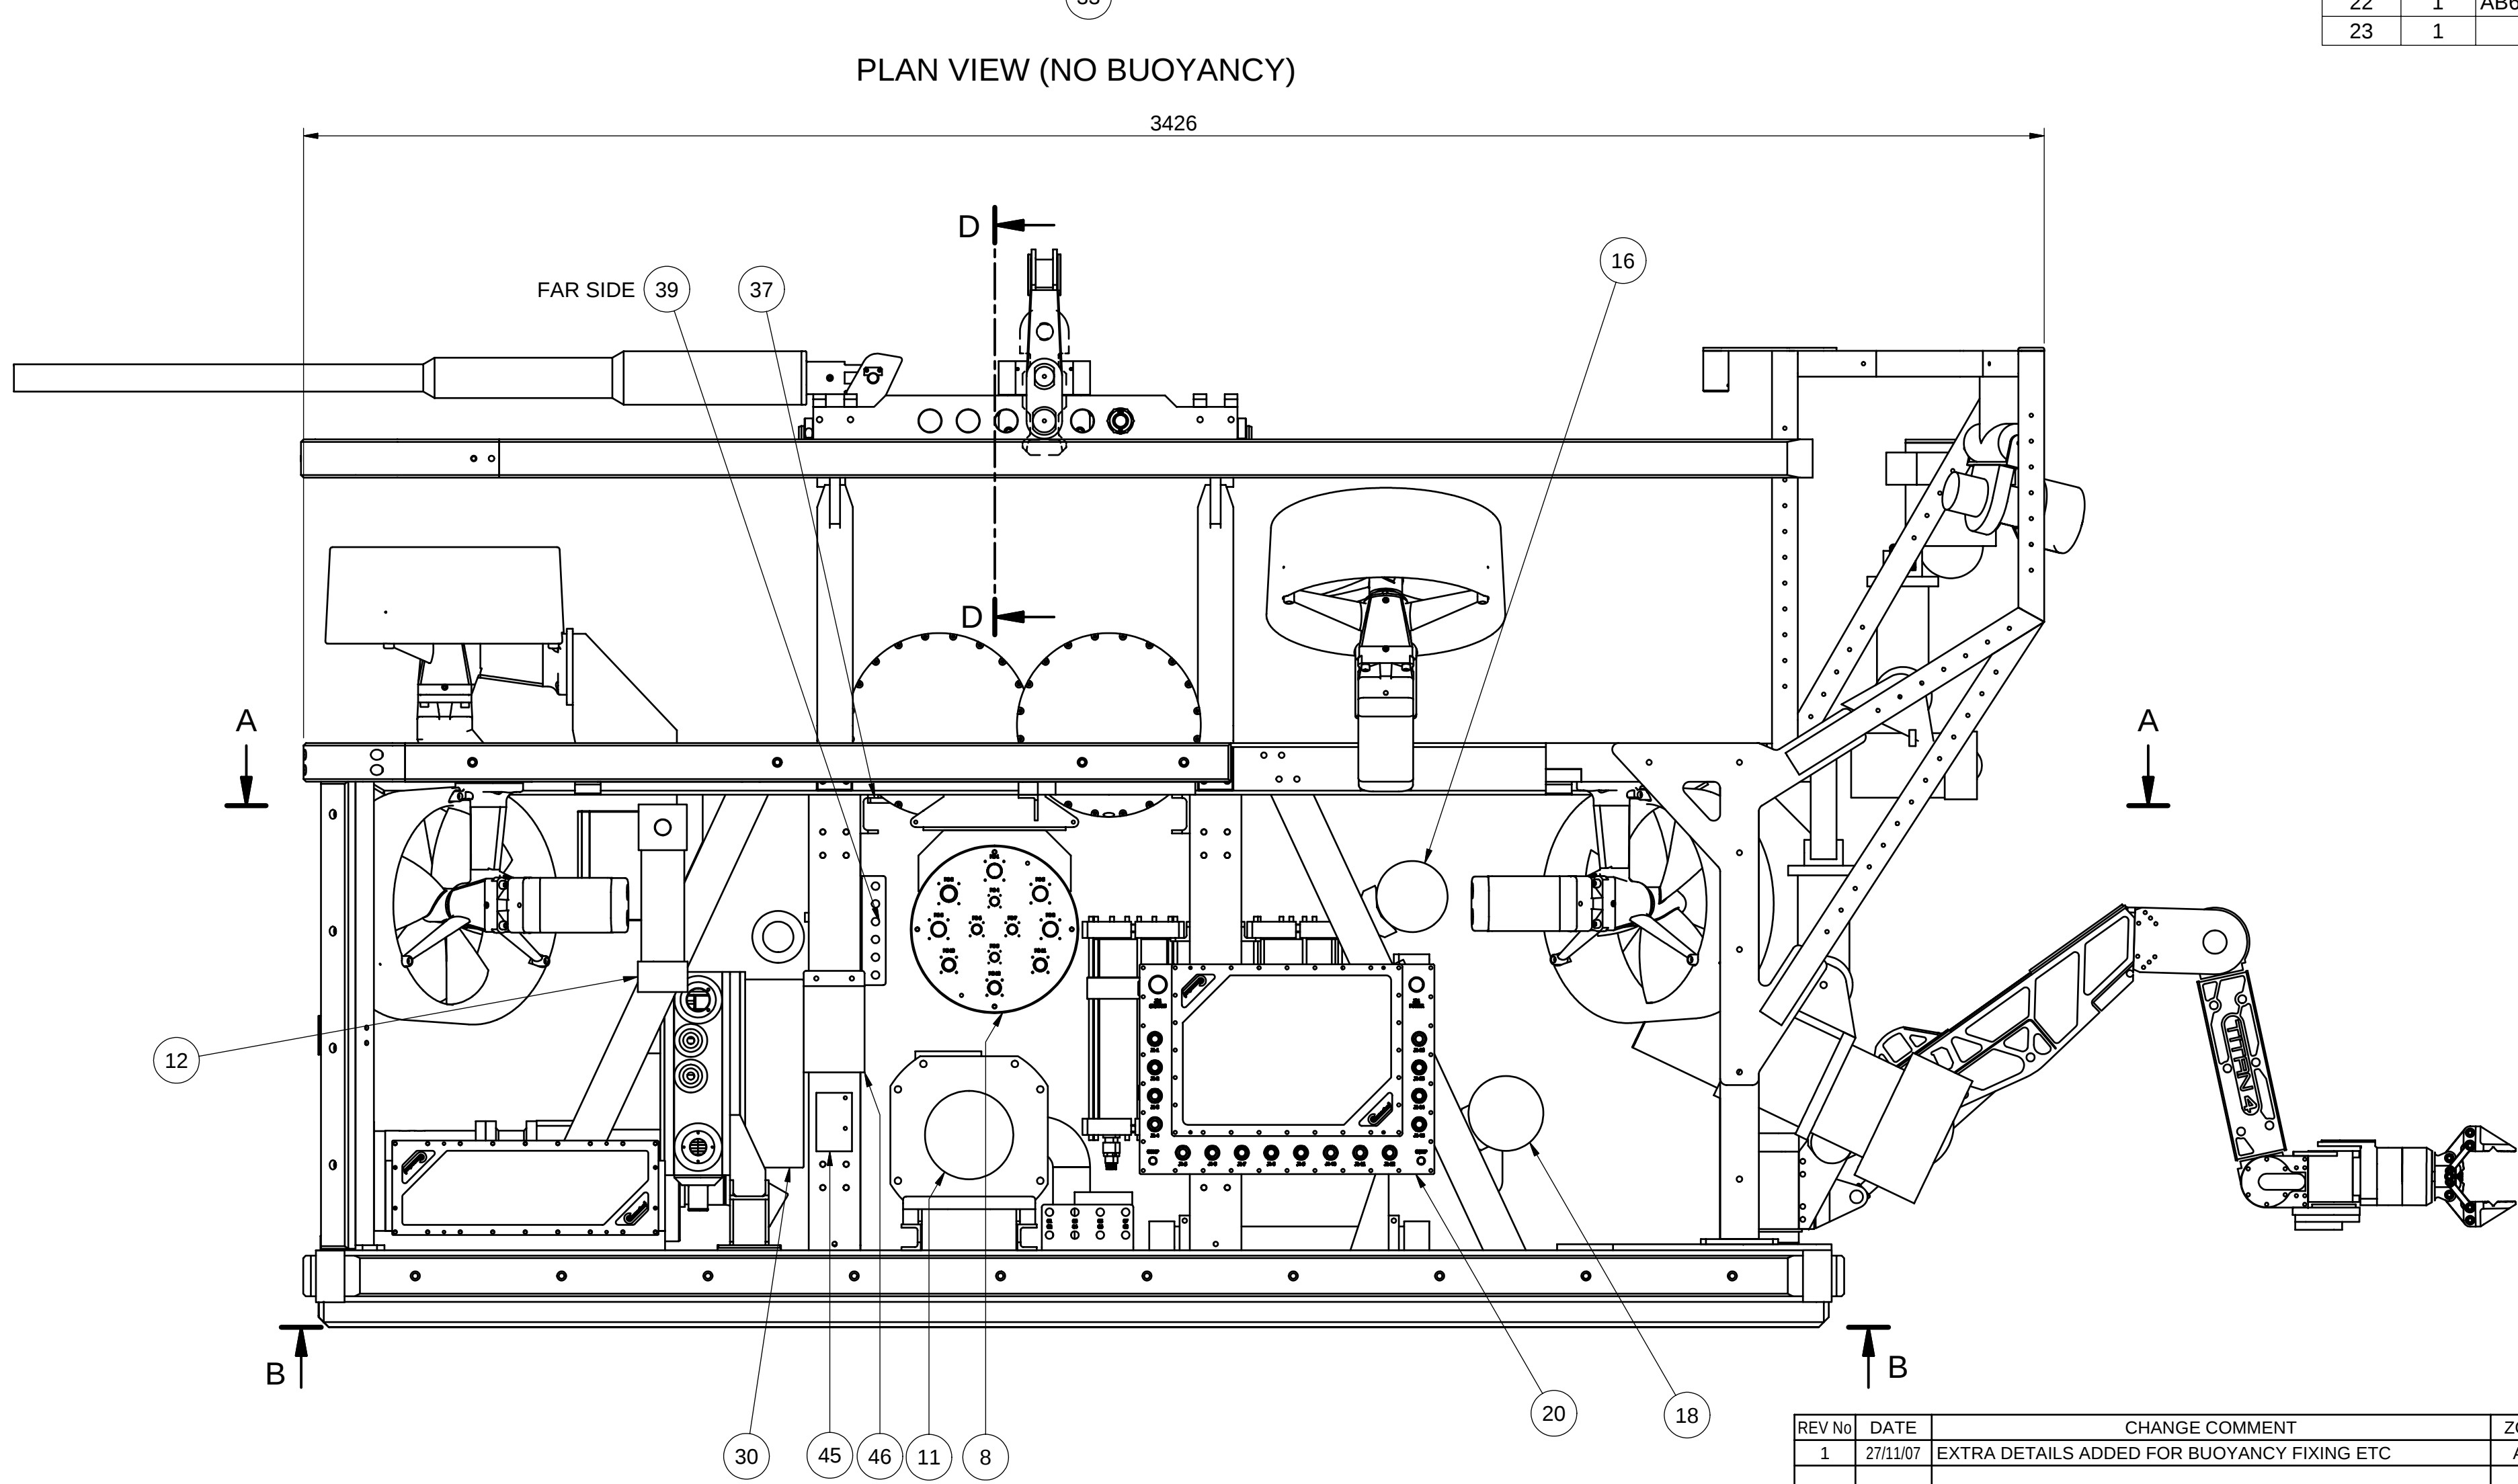
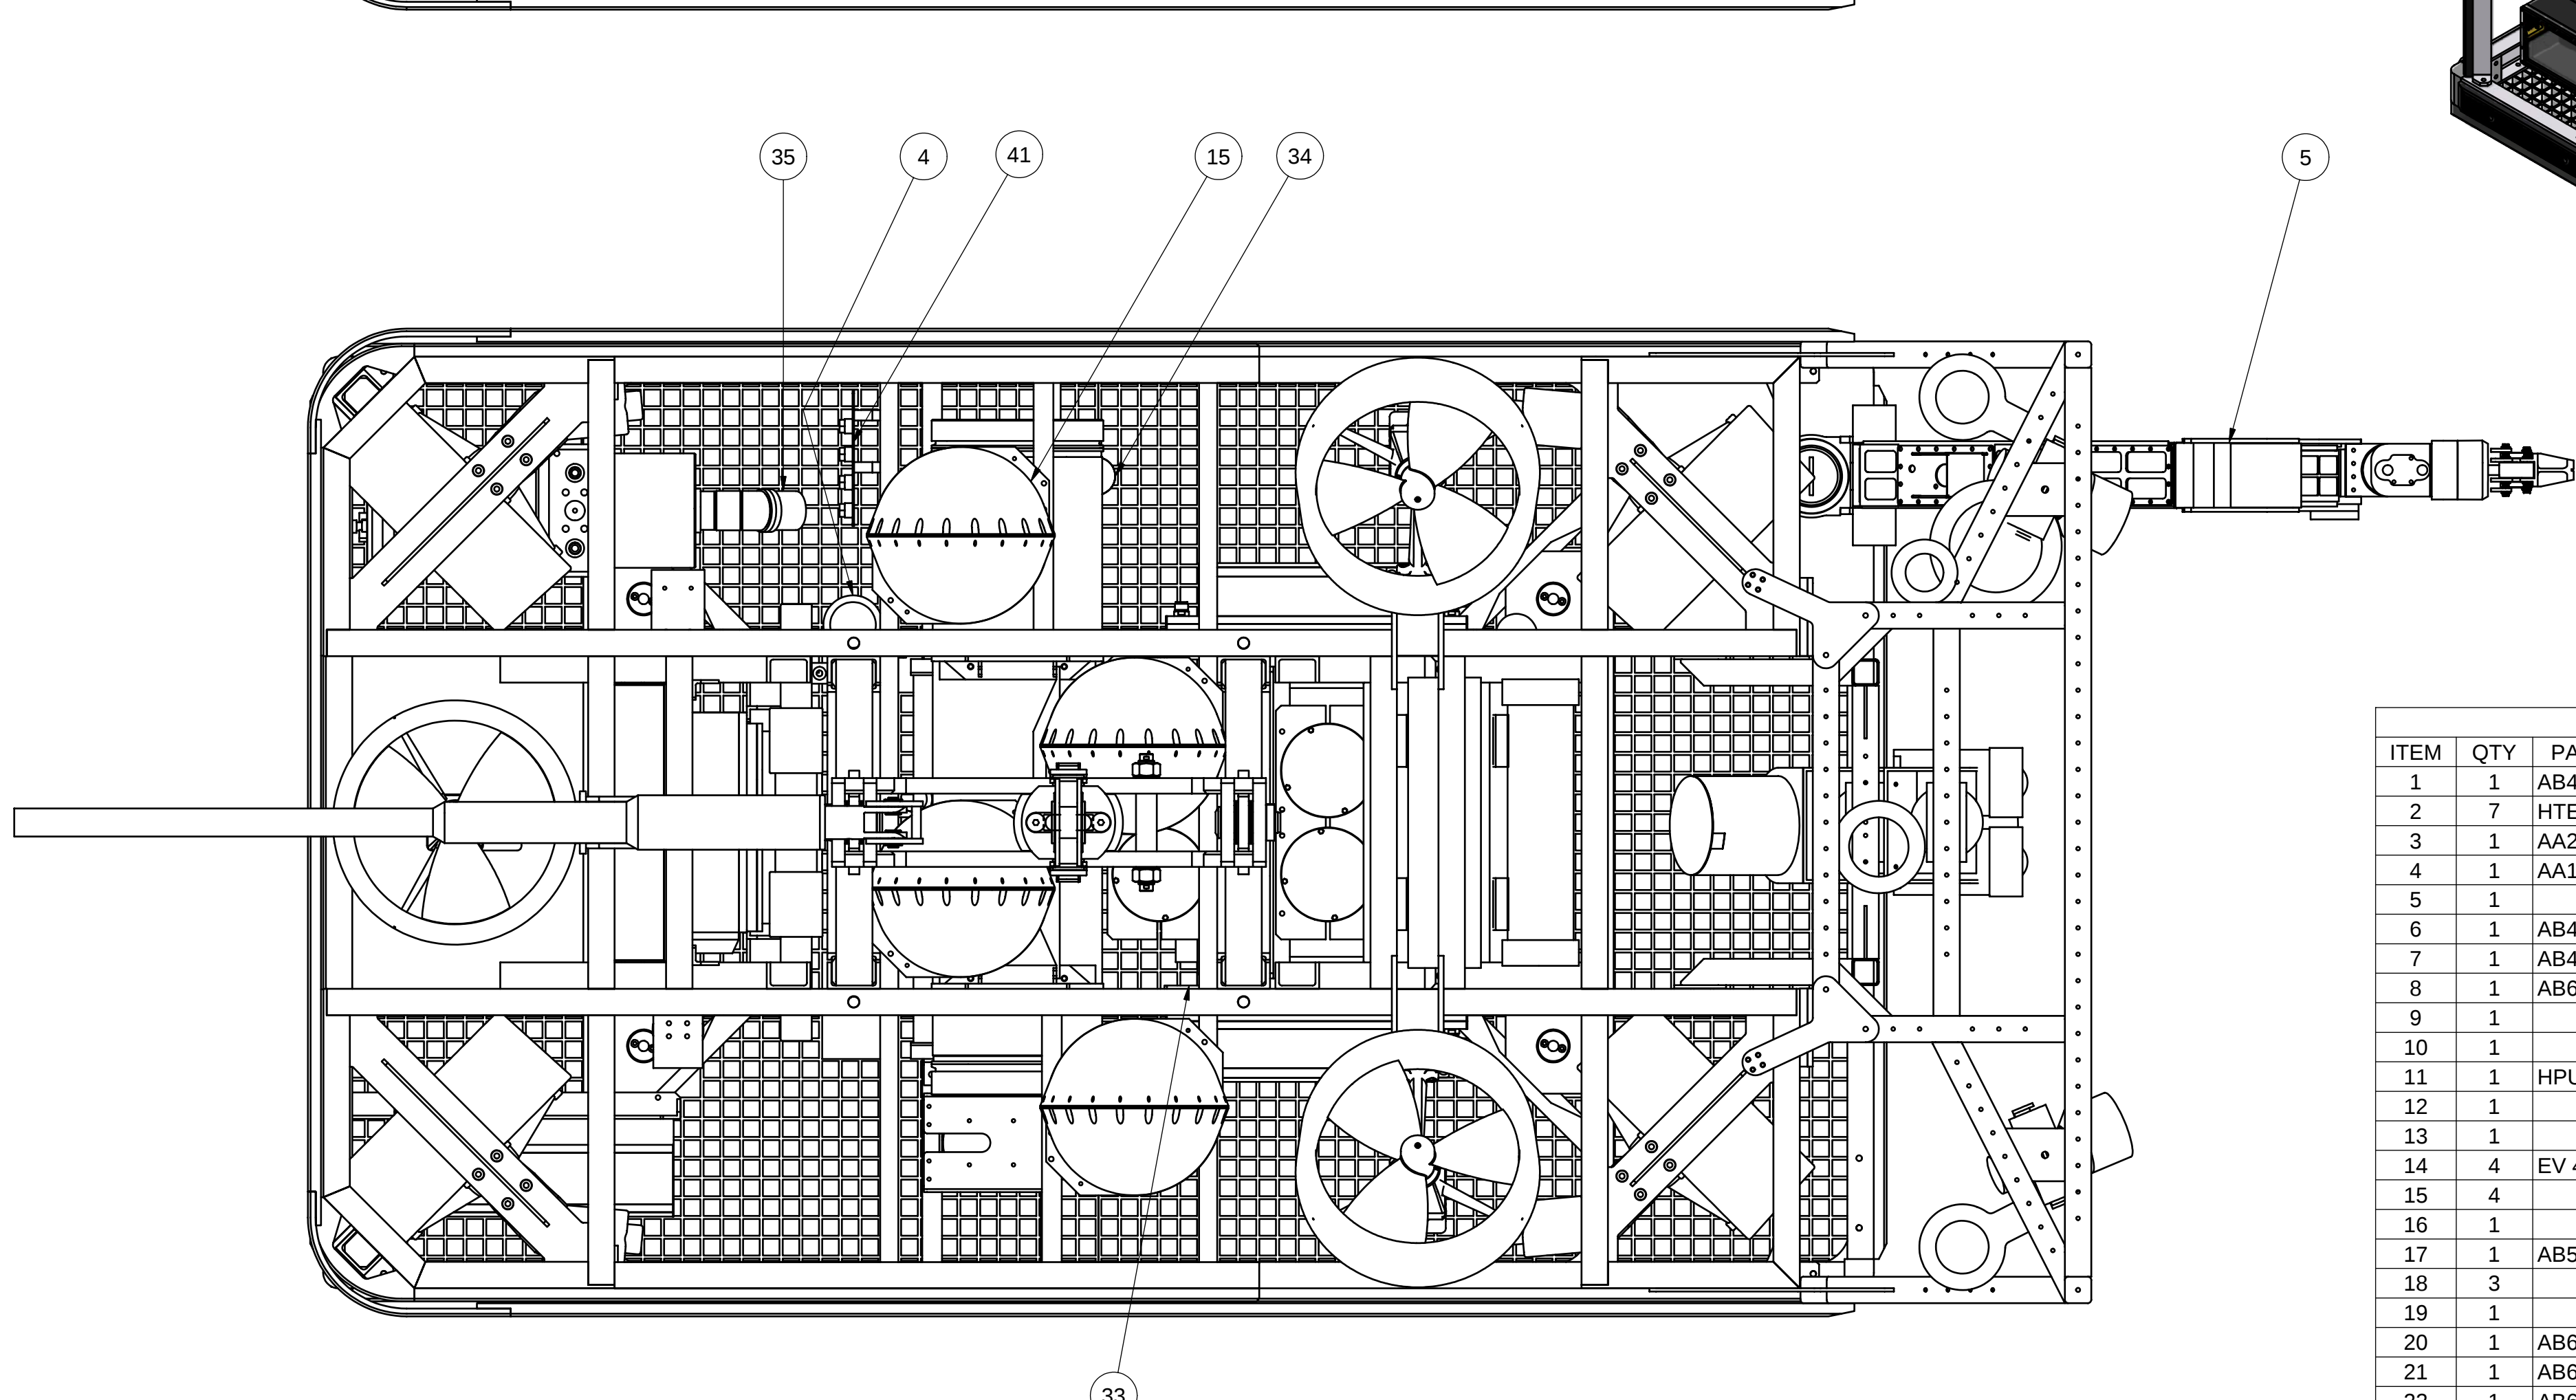
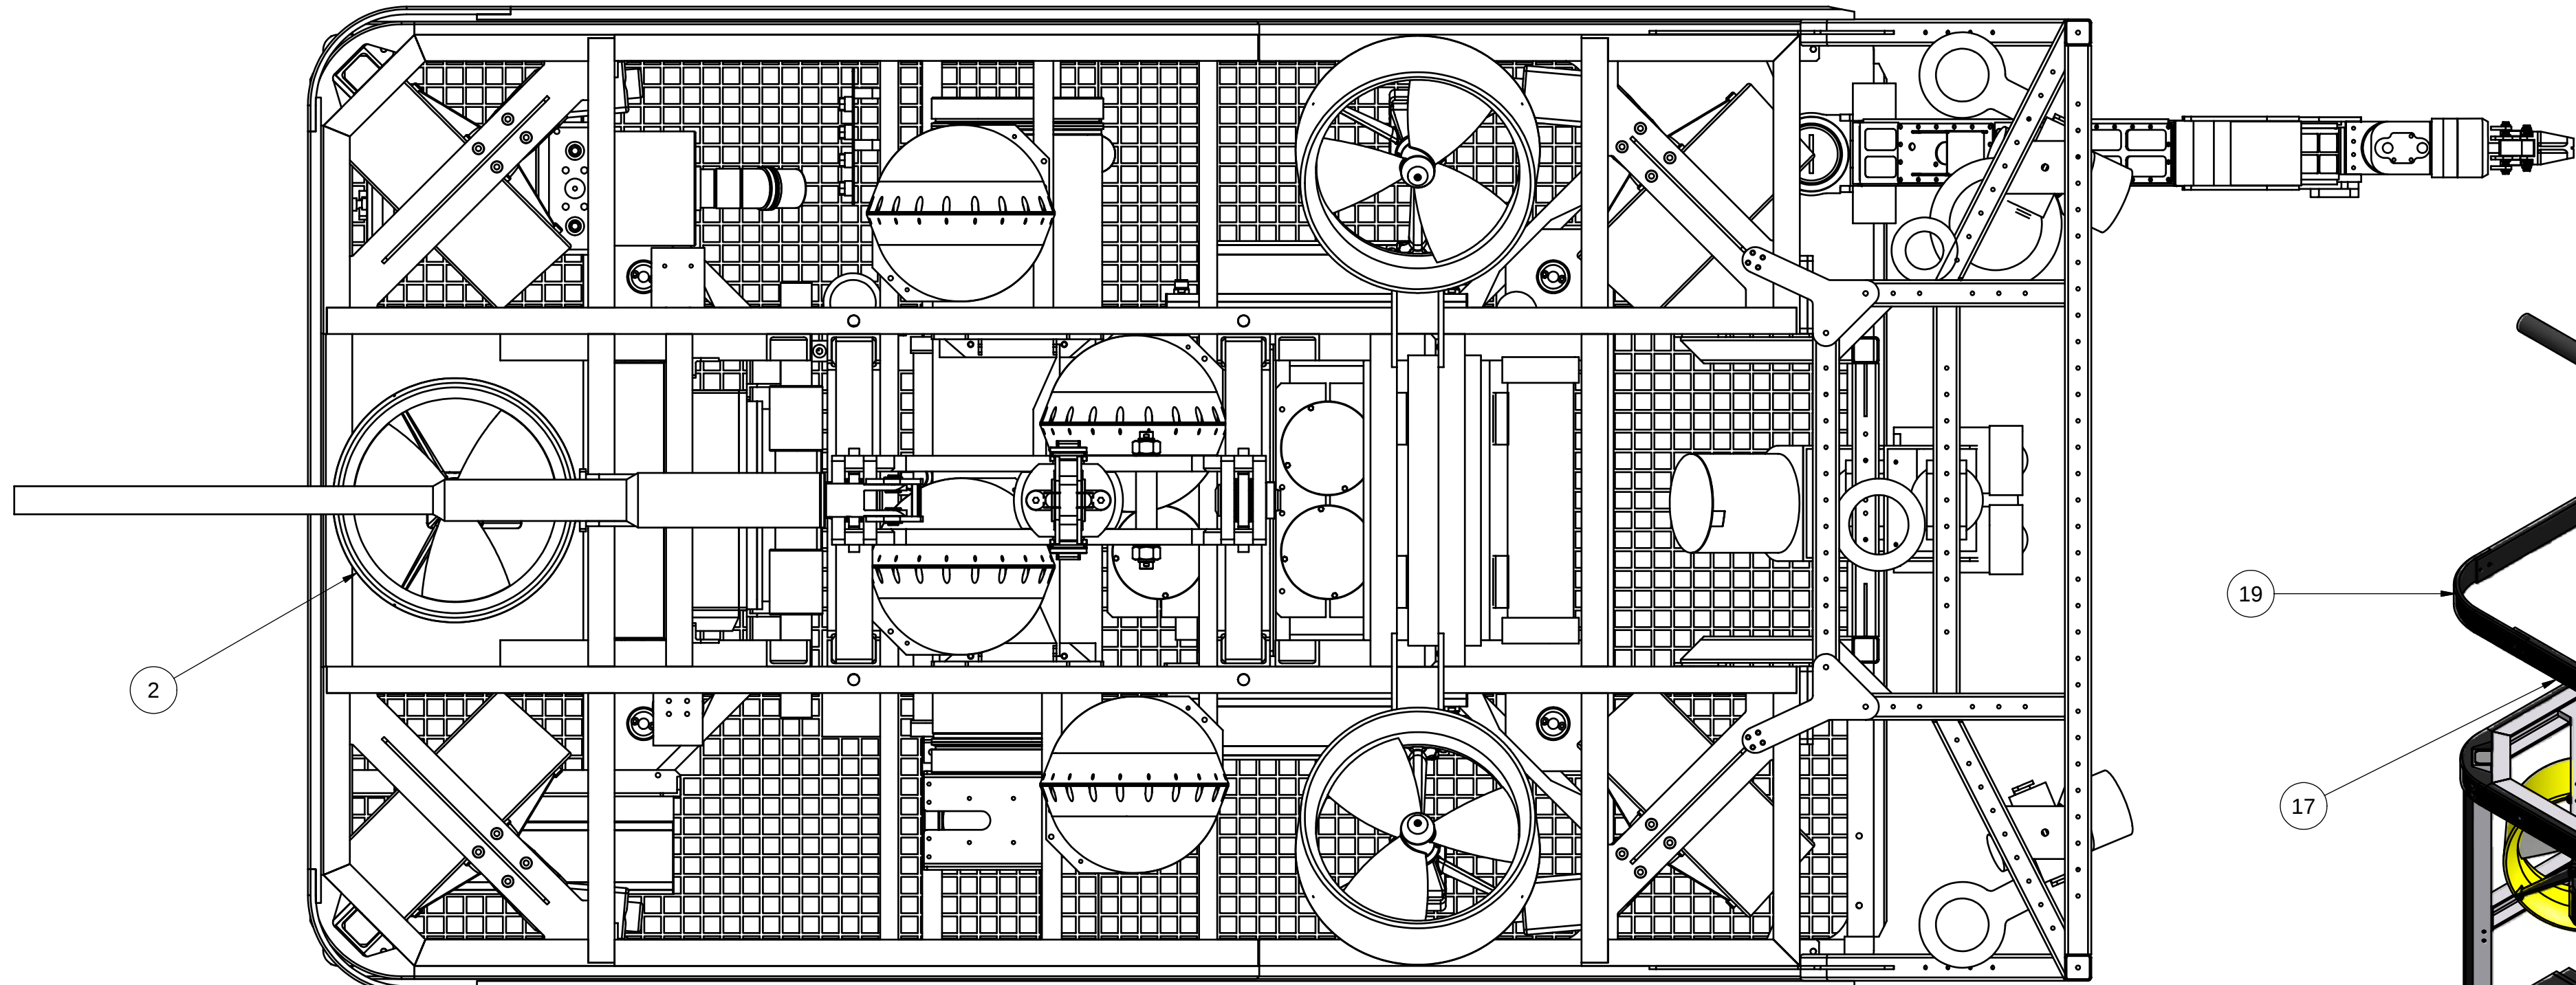
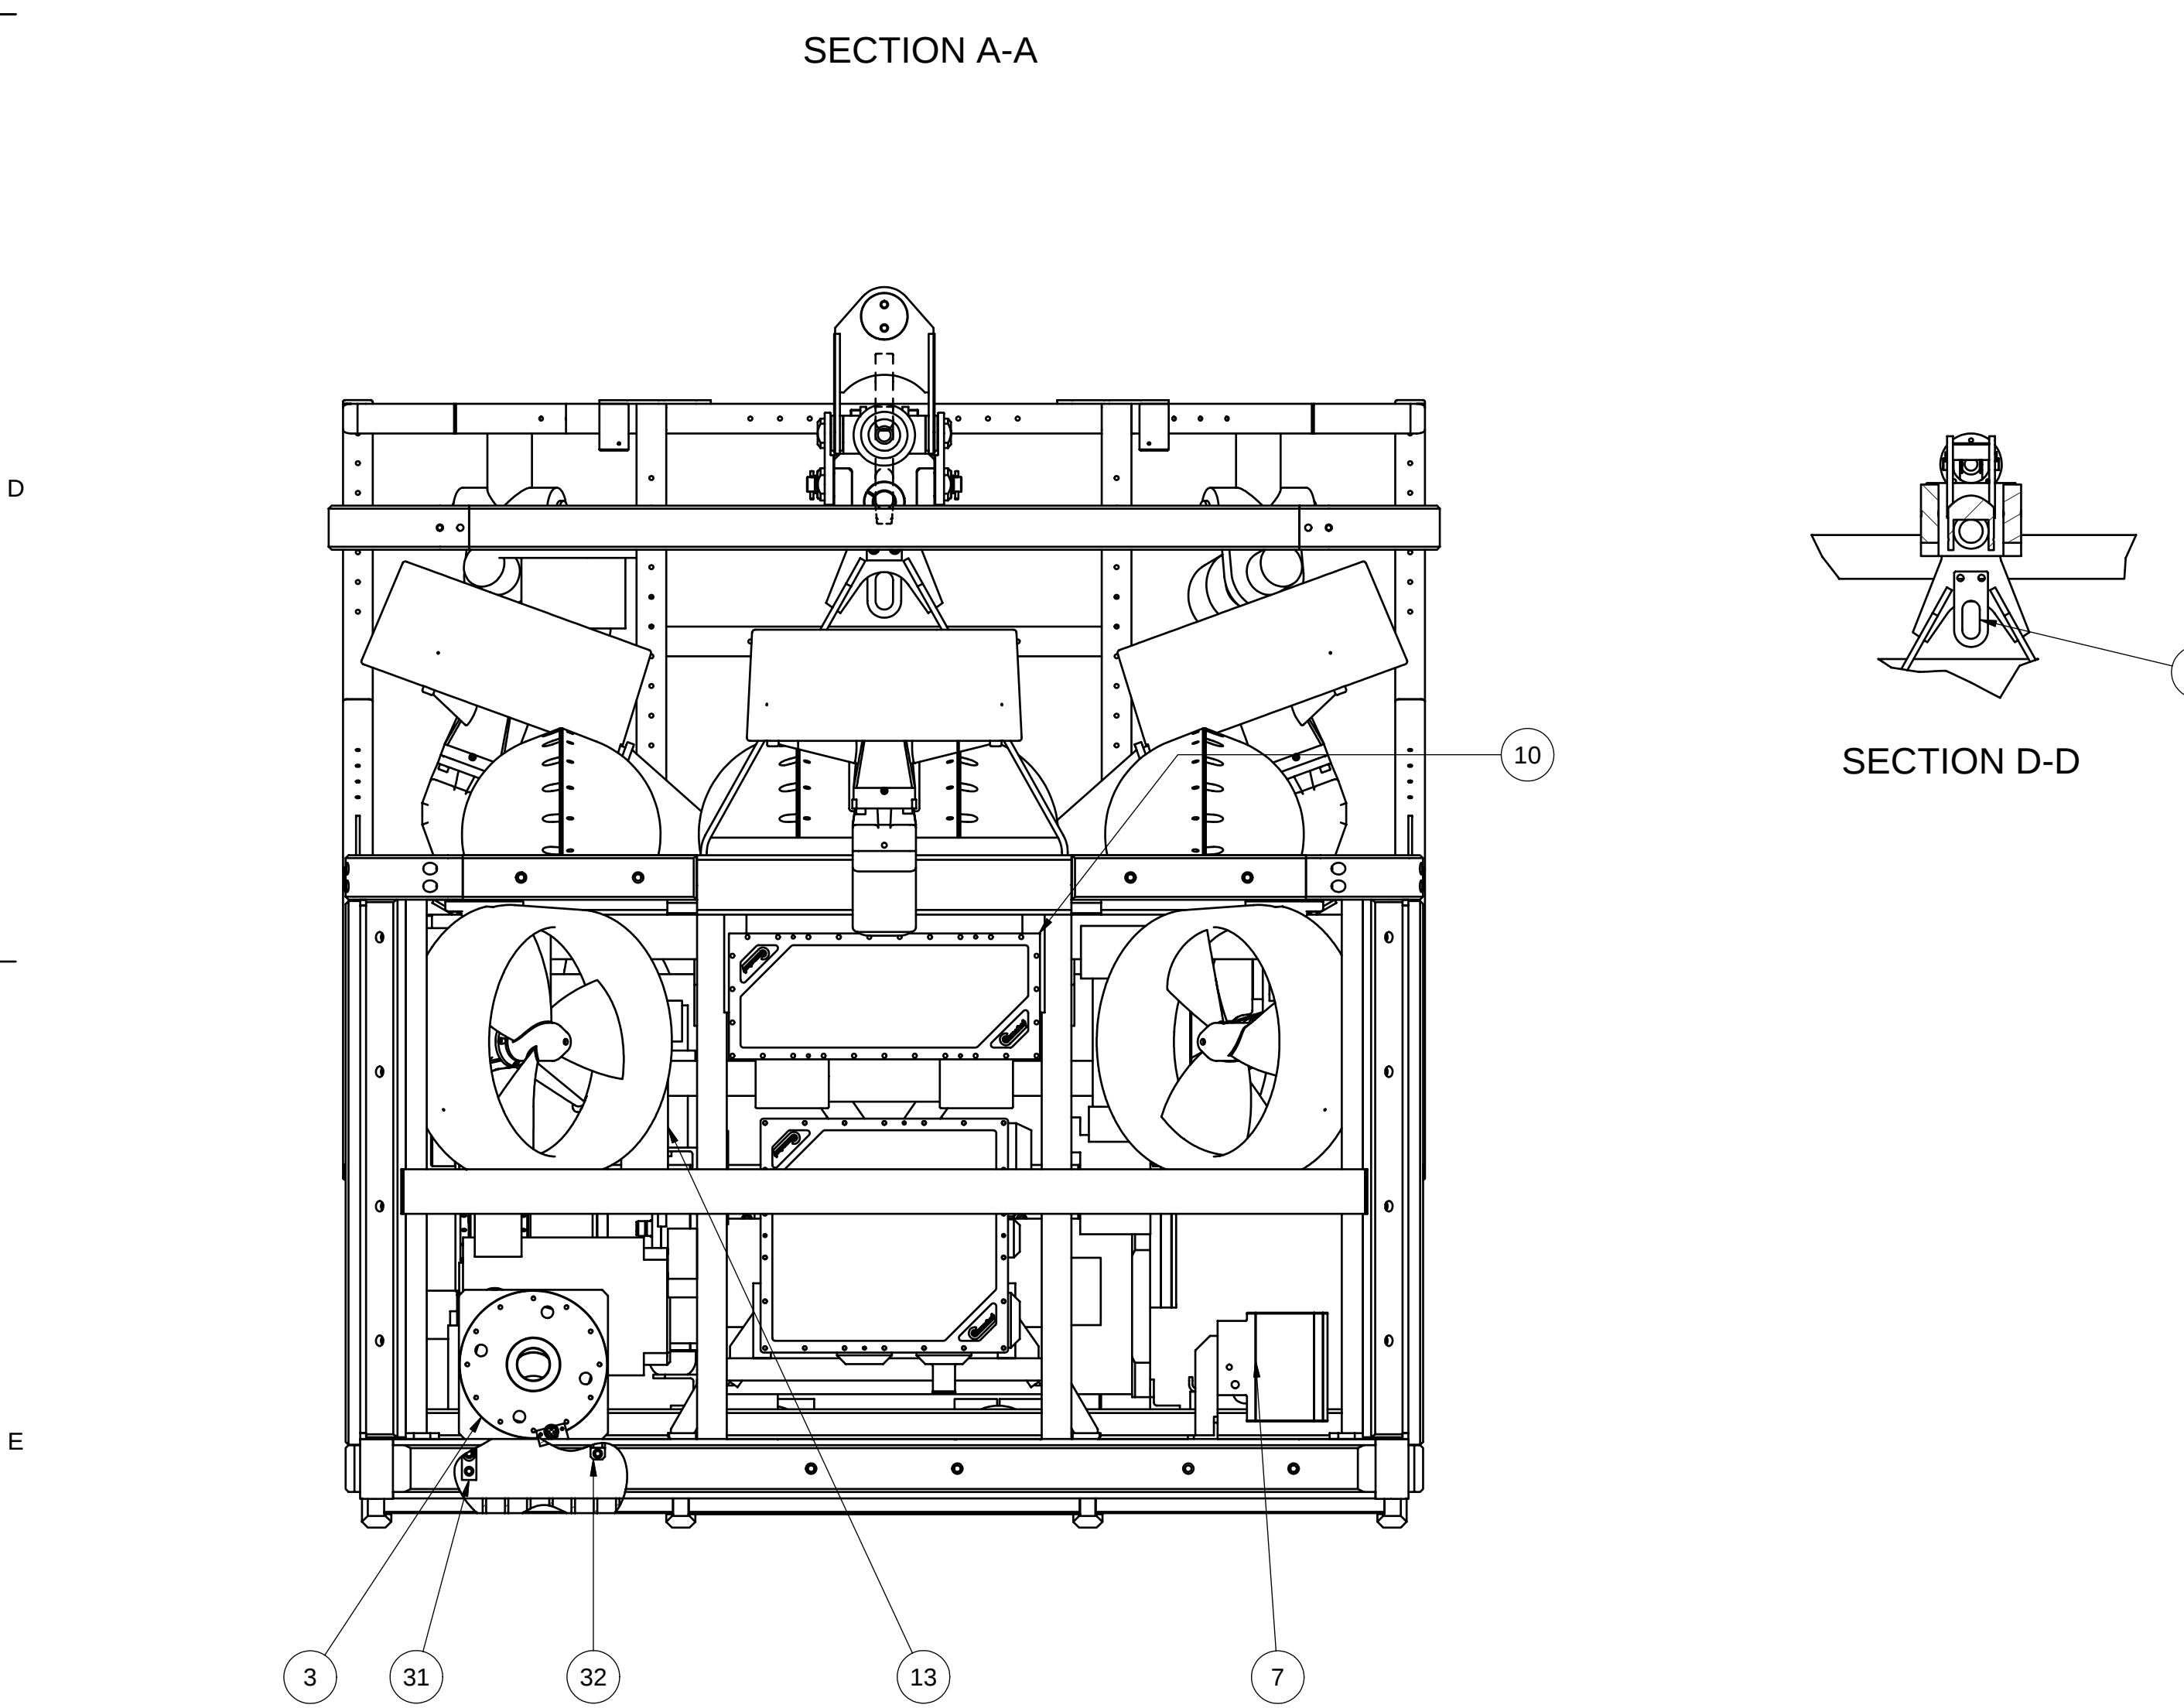


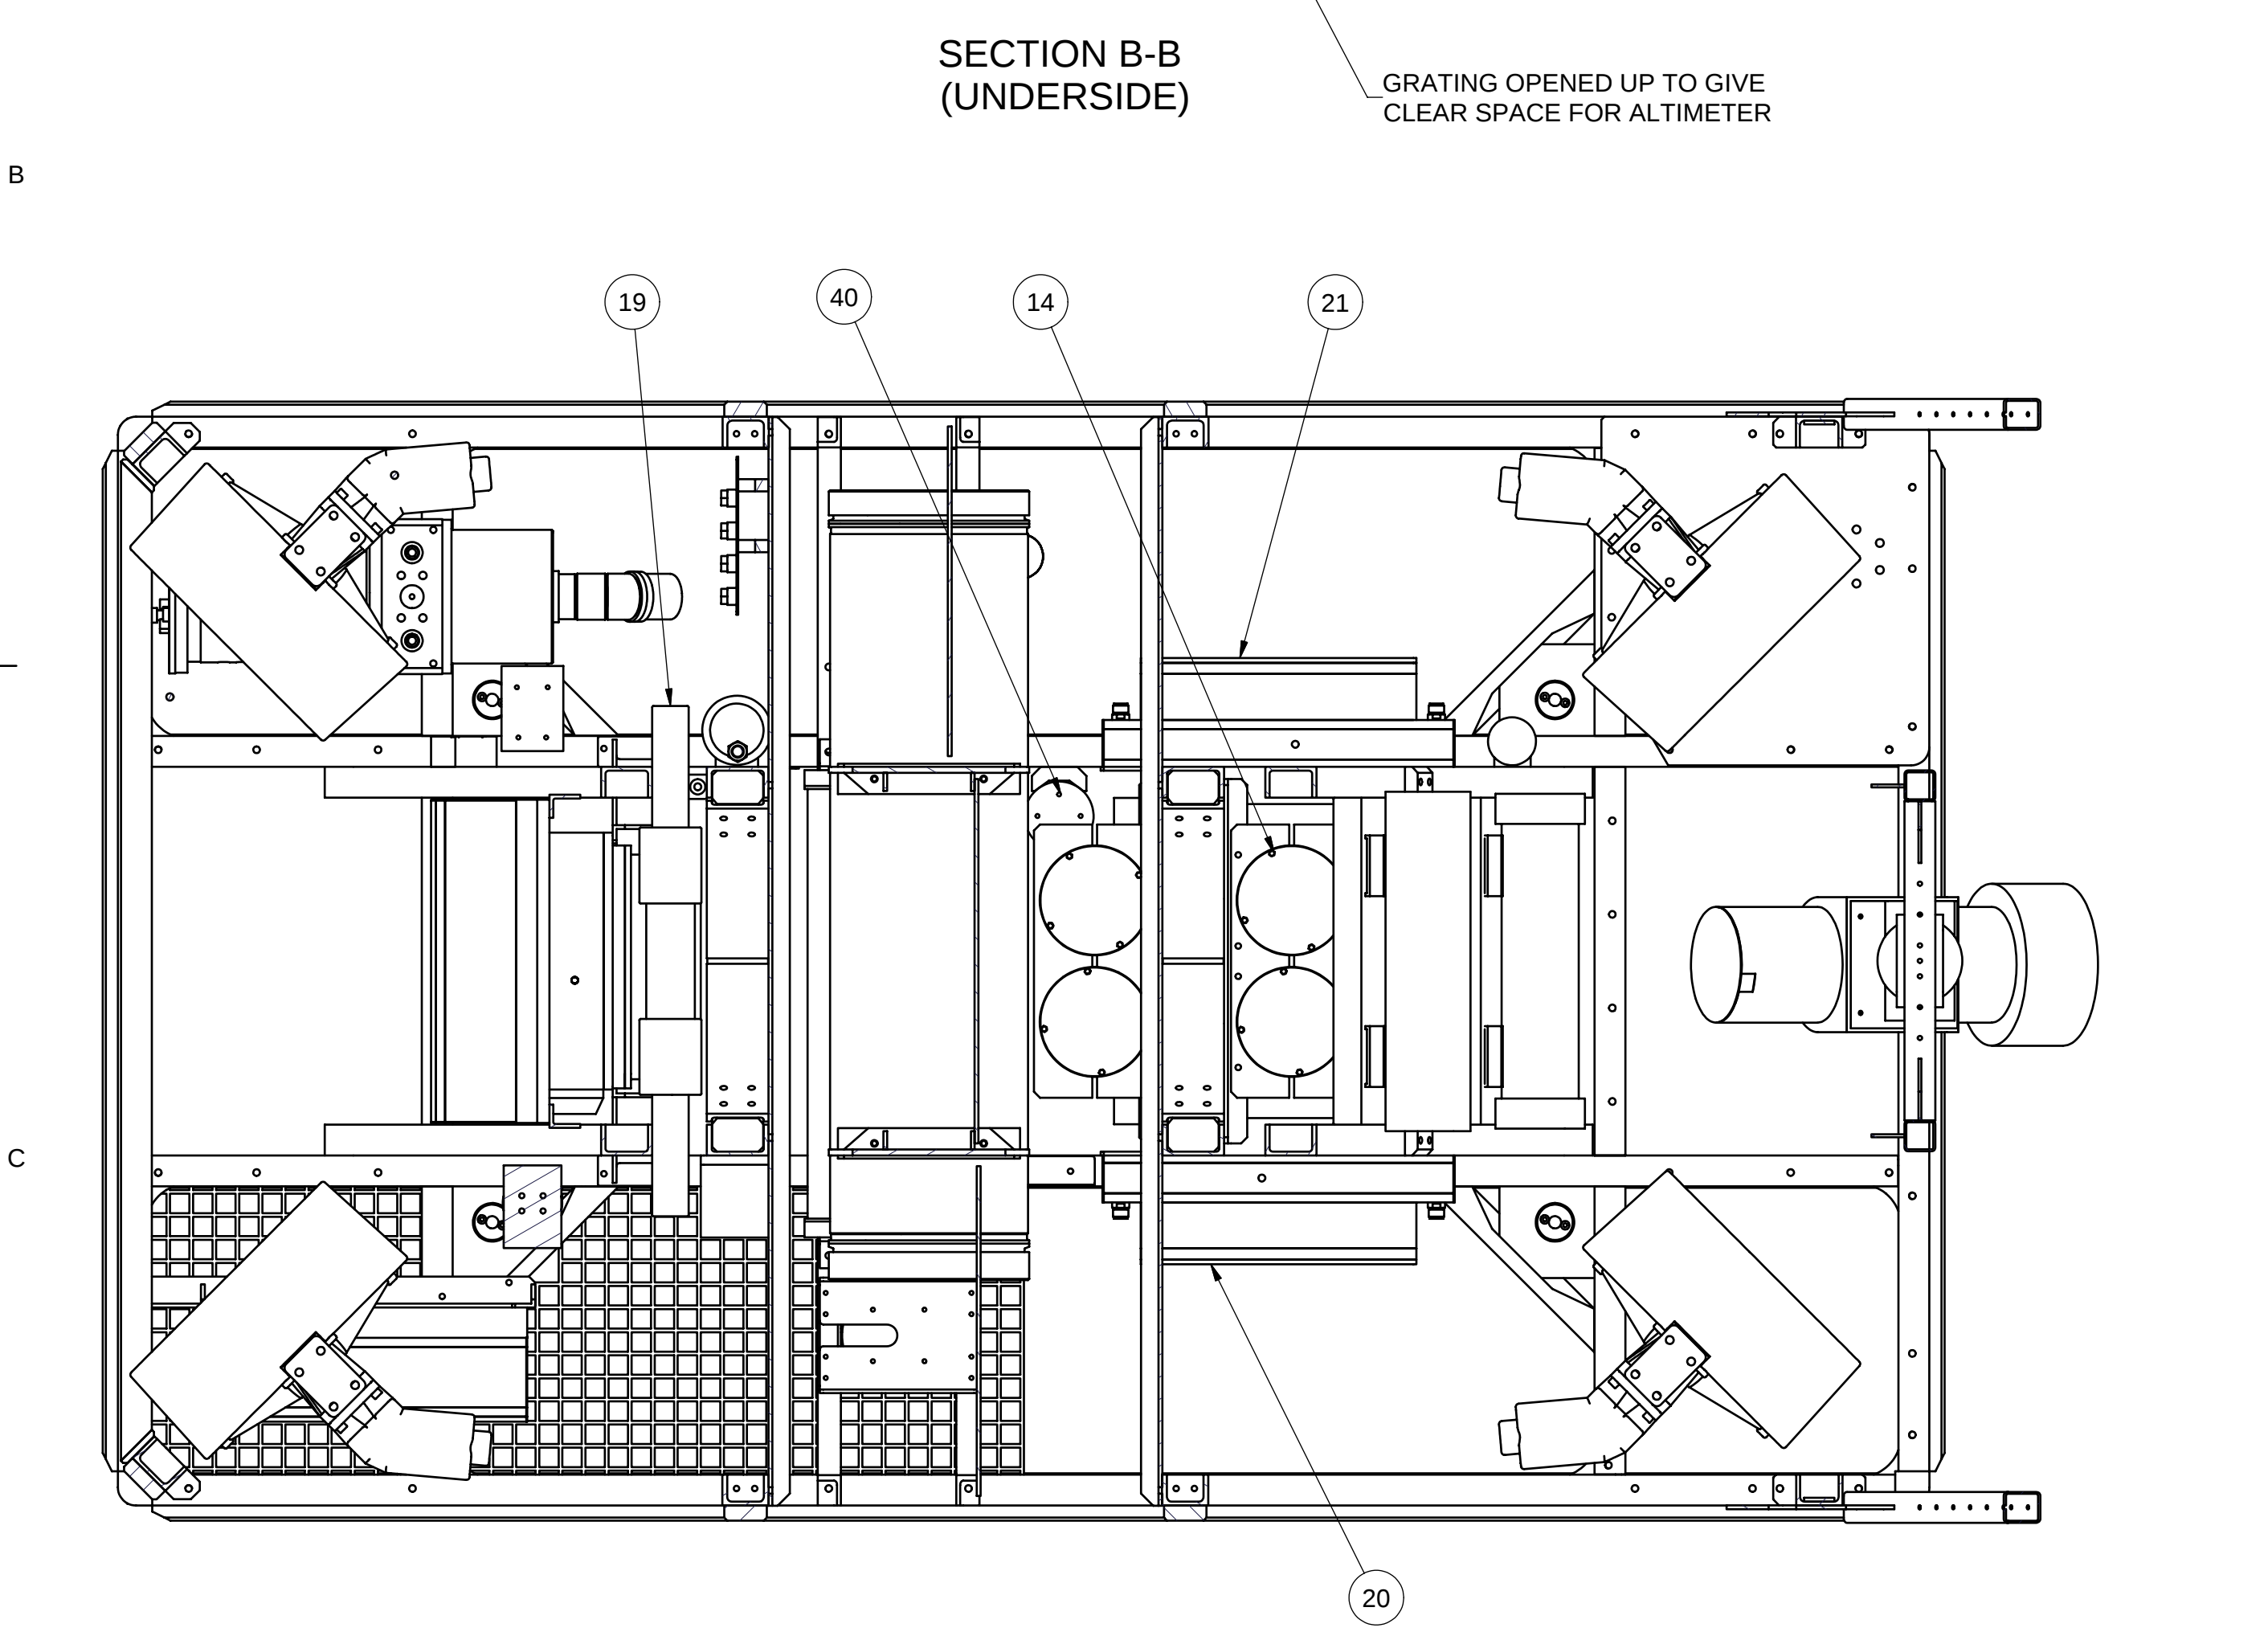

| PARTS LIST |     |            |                                | PARTS LIST |     |          |                                   |
|------------|-----|------------|--------------------------------|------------|-----|----------|-----------------------------------|
| ITEM       | QTY | PART No    | DESCRIPTION                    | ITEM       | QTY | PART No  | DESCRIPTION                       |
| 1          | 1   | AB4312     | CHASSIS ASSEMBLY               | 24         | 2   |          | PT-10                             |
| 2          | 7   | HTE380     | THRUSTER HTE380BA-45           | 25         | 1   |          | HD CAMERA                         |
| 3          | 1   | AA2990     | ASSEMBLY QUANTUM 18L RESERVOIR | 26         | 2   |          | RESPONDER                         |
| 4          | 1   | AA1074     | 1 PINT COMPENSATOR             | 27         | 1   |          | HOMER                             |
| 5          | 1   |            | SCHILLING TITAN 4              | 28         | 1   |          | SONAR                             |
| 6          | 1   | AB4320     | BUOYANCY TG328 4000m           | 29         | 1   |          | PILOT CAM                         |
| 7          | 1   | AB4015     | ASSY 12 STATION HCU            | 30         | 1   | AB6614   | ASSY ELECTRICAL TERMINATION       |
| 8          | 1   | AB6314     | ELECTRONICS POD                | 31         | 1   | AB7421   | BRACKET - RESERVOIR SUPPORT       |
| 9          | 1   |            | LAMP DIMMING J.B.              | 32         | 1   | AB7422   | BRACKET RESERVOIR #B              |
| 10         | 1   |            | TCU                            | 33         | 2   | AB7553   | BRACKET JUNCTION BOX              |
| 11         | 1   | HPU        | 75hp                           | 34         | 1   | AB7161   | SUCTION HOSE INSERT 140CC PUMP    |
| 12         | 1   |            | Pressure Filter                | 35         | 1   | AB7286   | SUCTION HOSE INSERT 2-1/2" SAE 3K |
| 13         | 1   |            | Return Filter                  | 36         | 1   | AB8564   | GUIDE LAUNCH HOSE                 |
| 14         | 4   | EV 4003-22 | 2.75L COMP                     | 37         | 1   | AB8565   | GUIDE UMBILICAL                   |
| 15         | 4   |            | VB SPHERE                      | 38         | 1   | DVL Unit | DOPPLER VELOCITY LOG              |
| 16         | 1   |            | AUXILIARY JB                   | 39         | 1   | AB8264   | PLATE COMP FILL BULKHEAD          |
| 17         | 1   | AB5465     | LIFT POINT ASSEMBLY            | 40         | 1   | MS1007   | ALTIMETER                         |
| 18         | 3   |            | LAMP DUAL BALLAST              | 41         | 1   |          | VB SYSTEM CONTROL PANEL           |
| 19         | 1   |            | VB PUMP                        | 42         | 1   | AB6677   | FABRICATION HDTV HANGER           |
| 20         | 1   | AB6442     | JUNCTION BOX #1                | 43         | 1   | AB7441   | ASSEMBLY AUXILIARY MANIFOLD       |
| 21         | 1   | AB6443     | JUNCTION BOX #2                | 44         | 1   | AA0803   | GYRO                              |
| 22         | 1   | AB6676     | FABRICATION LIGHTING BAR       | 45         | 1   | AB7697   | ASSEMBLY VB PUMP MANIFOLD         |
| 23         | 1   |            | DOWN CAM                       | 46         | 1   |          | VB SYSTEM CONTROL VALVE           |

| PARTS LIST |     |         |                                     |
|------------|-----|---------|-------------------------------------|
| ITEM       | QTY | PART No | DESCRIPTION                         |
| 1          | 2   | AB5203  | PAD, ROV SIDE                       |
| 2          | 4   | AA5609  | PAD, ROV SIDE                       |
| 3          | 2   | AA6062  | PAD, ROV SIDE                       |
| 4          | 2   | AA5575  | PAD, ROV TOP SIDE                   |
| 5          | 2   | AA6219  | PAD, ROV SIDE                       |
| 6          | 2   | AA5612  | PAD, ROV TOP REAR CORNER            |
| 7          | 2   | AB7186  | MOUNT ELECTRONICS POD               |
| 8          | 4   | AB1297  | CLAMP COMPENSATOR TRIO              |
| 16         | 1   |         | AUXILIARY JB                        |
| 18         | 3   |         | LAMP DUAL BALLAST                   |
| 19         | 1   |         | VB PUMP                             |
| 22         | 1   | AB6676  | FABRICATION LIGHTING BAR            |
| 13         | 2   | AB7462  | BRACKET LD BOX PORT                 |
| 14         | 2   | AB7463  | BRACKET LD BOX STBD                 |
| 15         | 2   | AB6994  | BRACKET HPU MOUNT                   |
| 16         | 1   | AB7445  | BRACKET 12-ST HCU                   |
| 17         | 2   | AB0548  | PAD, ROV TOP SIDE                   |
| 18         | 1   | AB7610  | PAD, ROV TOP SIDE                   |
| 19         | 2   | AB6768  | PAD, ROV TOP REAR CORNER            |
| 20         | 4   | AB7906  | BRACKET COMPENSATOR MOUNT           |
| 21         | 1   | AB8209  | ELECTRICAL TERMINATION MOUNT        |
| 22         | 4   | AB8314  | BRACKET VB SPHERE                   |
| 23         | 2   | AB8553  | FABRICATION POD MOUNT               |
| 24         | 1   | AB8555  | BEAM VB MOUNT                       |
| 25         | 2   | AB8568  | BEAM OUTER VB MOUNT                 |
| 26         | 2   | AB8569  | SPACER VB MOUNT BEAM                |
| 27         | 1   | AB8631  | BRACKET BULKHEAD PLATE LH           |
| 28         | 4   | AB8633  | CLAMP 128 DIA BOTTLE                |
| 29         | 1   | AB8632  | BRACKET BULKHEAD PLATE RH           |
| 30         | 1   | AB8622  | PLATE BULKHEAD (14 x 3/8" SWAGelok) |
| 31         | 1   | AB8654  | PLATE BULKHEAD (8 x 3/8" SWAGelok)  |
| 32         | 2   | AB8708  | BEAM SCIENCE BOX MOUNT              |
| 33         | 3   | AA1932  | BRACKET, SIT CAMERA MOUNT           |
| 34         | 2   | AB8730  | BRACKET, POD MOUNT                  |
| 39         | 1   | AB8264  | PLATE COMP FILL BULKHEAD            |
| 36         | 1   | AB8750  | PLATE DVL MOUNT                     |
| 37         | 2   | AB8751  | SPACER DVL MOUNT                    |
| 40         | 1   | MS1007  | ALTIMETER                           |
| 41         | 1   |         | VB SYSTEM CONTROL PANEL             |
| 40         | 2   | AB8848  | BRACKET VB PANEL                    |
| 41         | 2   | AB8511  | BOSS FRAME FIXING                   |
| 42         | 4   | AB8510  | STUD M12 x 850 LONG                 |
| 43         | 2   | AB6812  | WASHER BUOYANCY FIXING              |
| 44         | 4   | PB8110  | NUT M12 NYLOC SS                    |
| 45         | 2   | PA4860  | WASHER M12 FLAT SS                  |
| 46         | 1   | PC0013  | WASHER 40 x 21 x 3 SS               |
| 47         | 1   | AB2639  | BUOYANCY STUDDING M20 A4-80         |
| 48         | 2   | PC3307  | NUT M20 NYLOC SS                    |
| 49         | 1   | PA4884  | WASHER M20 FLAT SS                  |
| 50         | 2   | AB8863  | PAD, ROV TOP SIDE                   |
| 51         | 8   | PD7142  | BOLT M8 x 20 HX HD SS               |
| 52         | 6   | PB9268  | WASHER M8 SPRING SS                 |
| 53         | 2   | AB6678  | PLATE TOP MOUNT LIGHTING BAR        |
| 42         | 1   | AB6677  | FABRICATION HDTV HANGER             |
| 43         | 1   | AB7441  | ASSEMBLY AUXILIARY MANIFOLD         |
| 56         | 1   | AA7963  | BRACKET GYRO MOUNT                  |
| 44         | 1   | AA0803  | GYRO                                |
| 45         | 1   | AB7697  | ASSEMBLY VB PUMP MANIFOLD           |
| 46         | 1   |         | VB SYSTEM CONTROL VALVE             |
| 60         | 18  | PJ4775  | BOLT M8 x 40 SKT BUT HD SS          |
| 61         | 58  | PB2172  | BOLT M10 x 35 SHCS SS               |
| 62         | 8   | AA0895  | BOLT M8 x 25 SKT BUT HD SS          |
| 63         | 8   | PA0260  | BOLT M10 x 50 SHCS SS               |
| 64         | 66  | PA0222  | NUT M10 NYLOC SS                    |
| 65         | 66  | PA0528  | WASHER M10 FLAT SS                  |
| 66         | 26  | PC2388  | WASHER M8 FLAT                      |

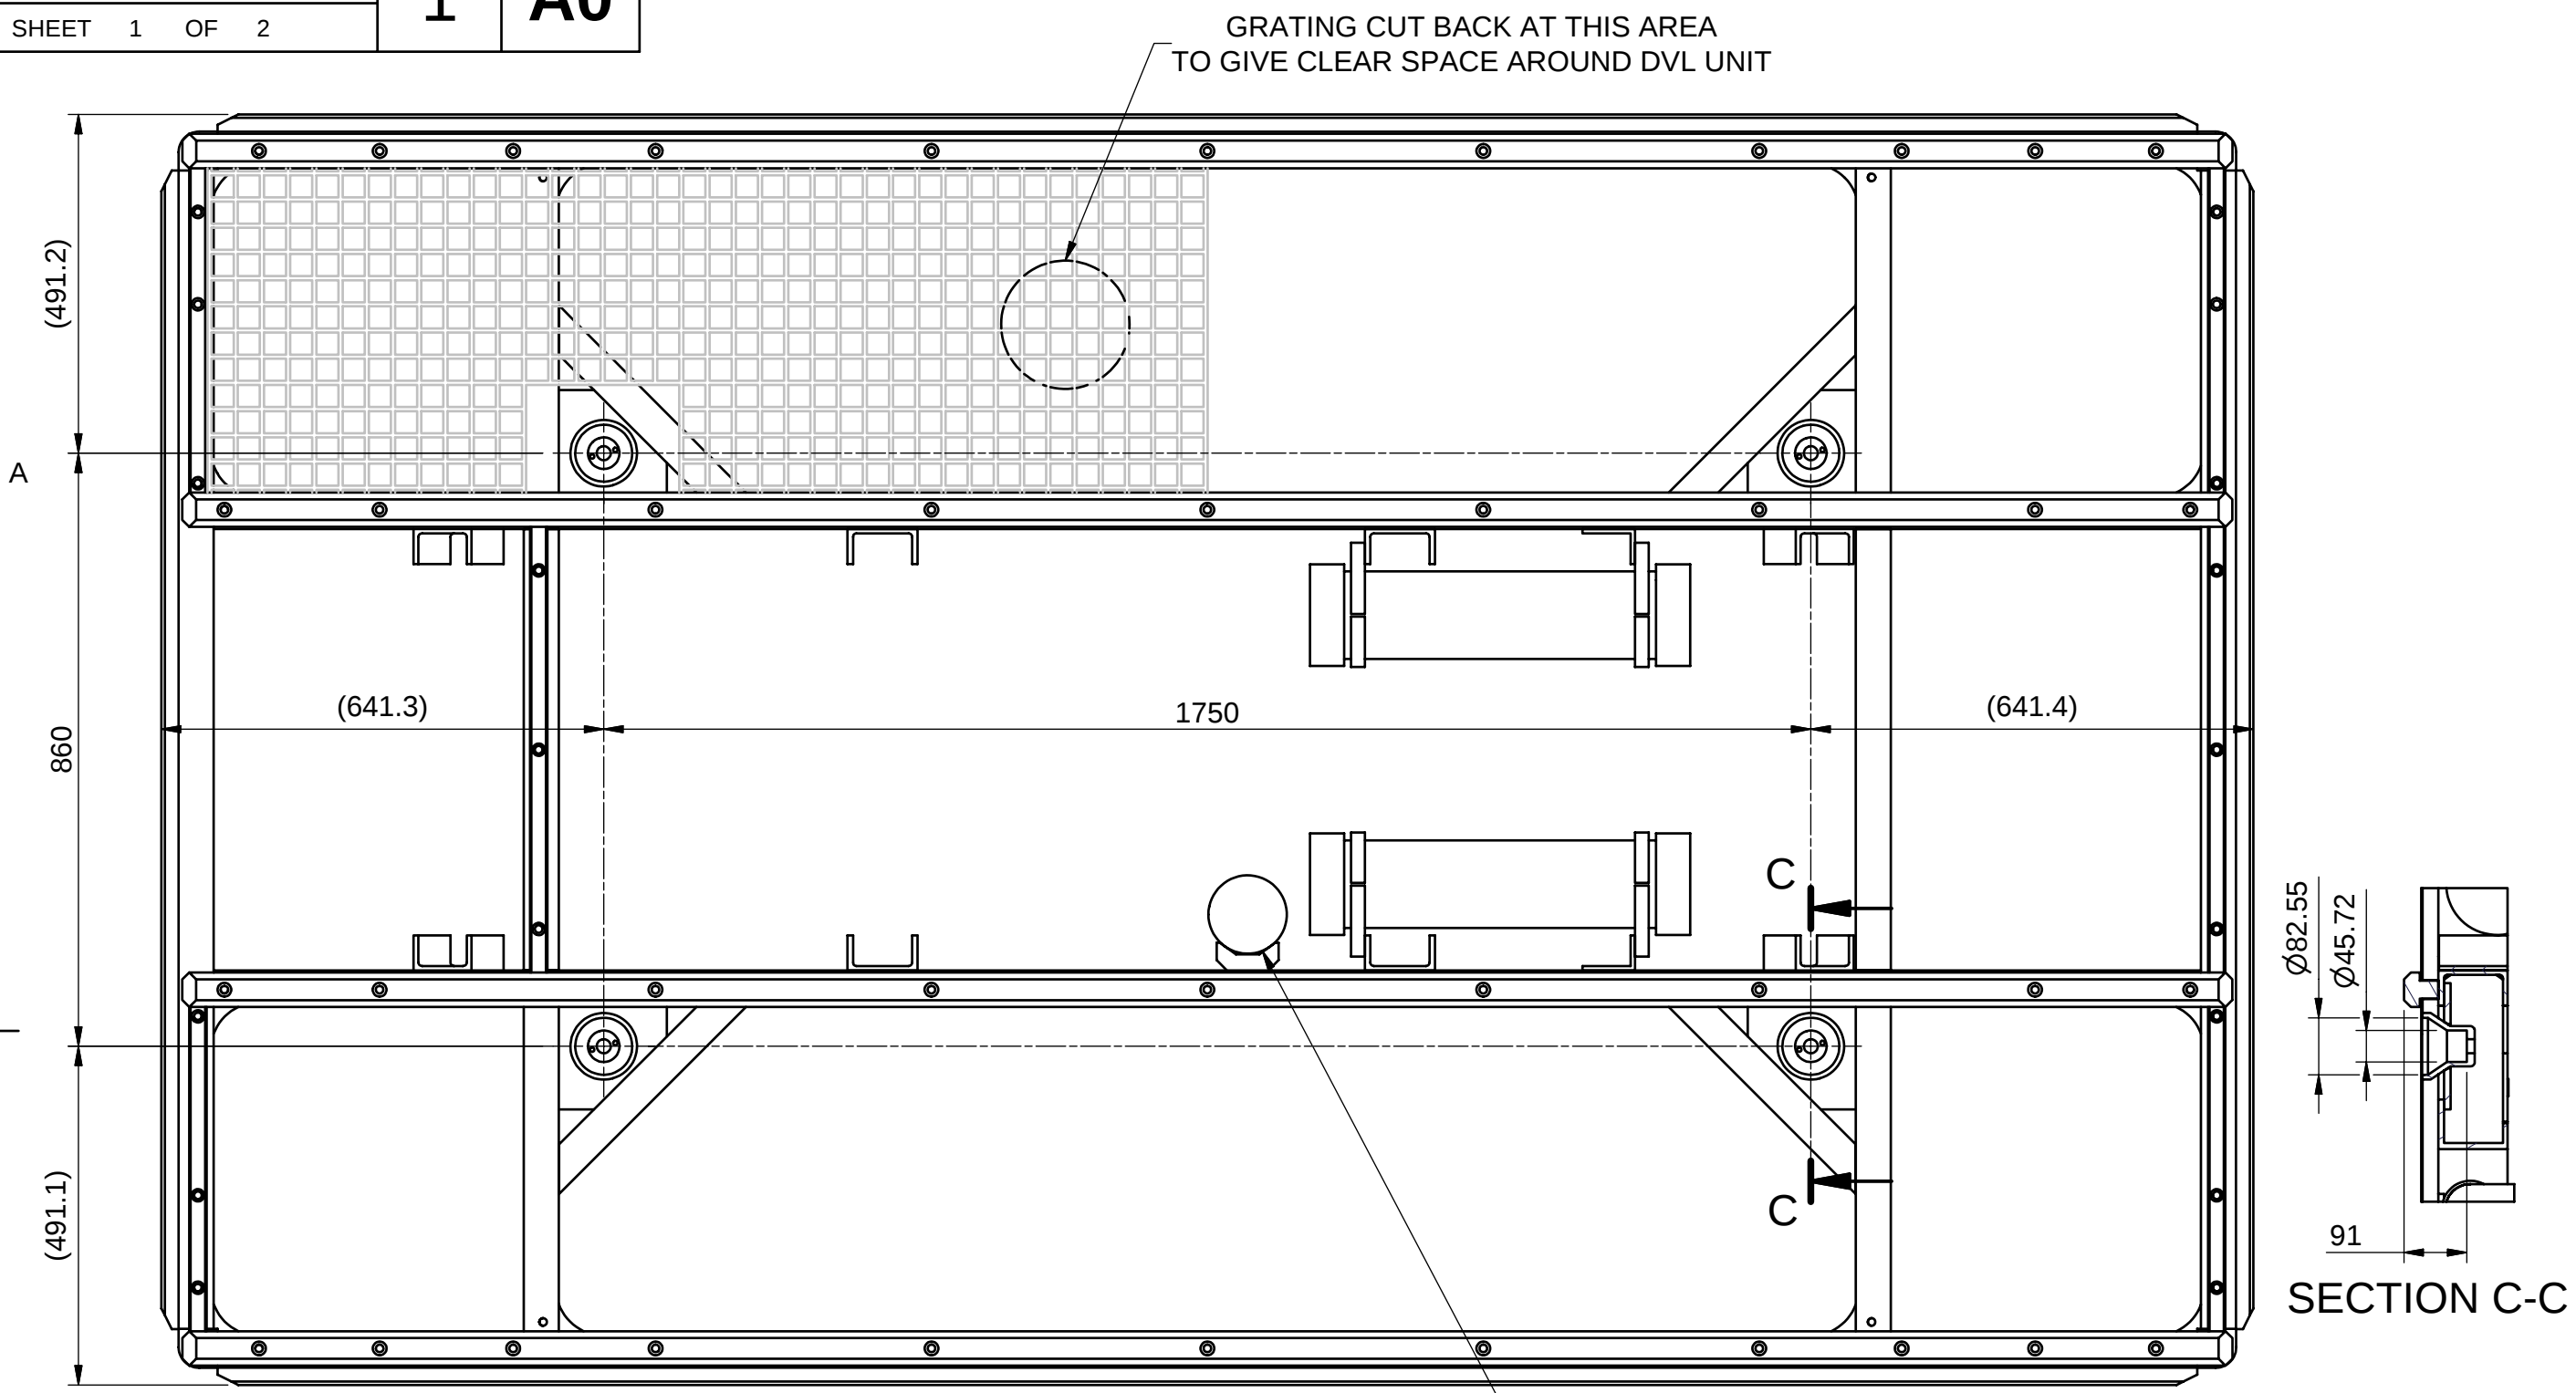