

1


2

3

4

5

A

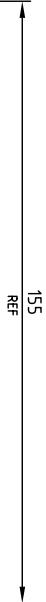


B



PART No. AA1467




C

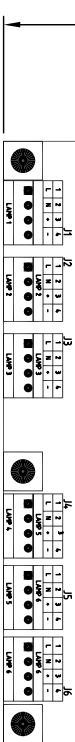

D

PLAN VIEW ON PCB ASSEMBLY
SCALE 1:1

ALL INTELLECTUAL PROPERTY RIGHTS SUBSISTING IN THESE DESIGNS ARE THE PROPERTY OF SOIL MACHINE DYNAMICS LTD. NO COPY IS TO BE MADE WITHOUT THE WRITTEN PERMISSION OF SOIL MACHINE DYNAMICS LTD. ANY PATENT APPLICATIONS, PATENTS AND/OR DESIGN APPLICATIONS, REGISTERED DESIGNS, DESIGN RIGHTS OR COPYRIGHT ARISING FROM OR CONTAINED IN THE DESIGNS ARE THE PROPERTY OF SOIL MACHINE DYNAMICS LTD AND ALL INFORMATION MUST BE HELD IN THE STRICTEST CONFIDENCE.							
NO.	DATE	CHANGE	DRAWN	CHECK	MATERIAL		
1	6-12-07	SENS1 ADDED TO MOISTURE SIGNAL-NO CHANGE TO THIS SHIT	W.R.	C.L.T	-		
					DESIGNED		
					C.L.T.		
					DATE		
					09.08.07		
					I.M.P.		
					MACHINED PART		
					DO NOT SCALE		
					DRAWING NO.		
					AB5967		
					SHEET 1 OF 4		
					1		

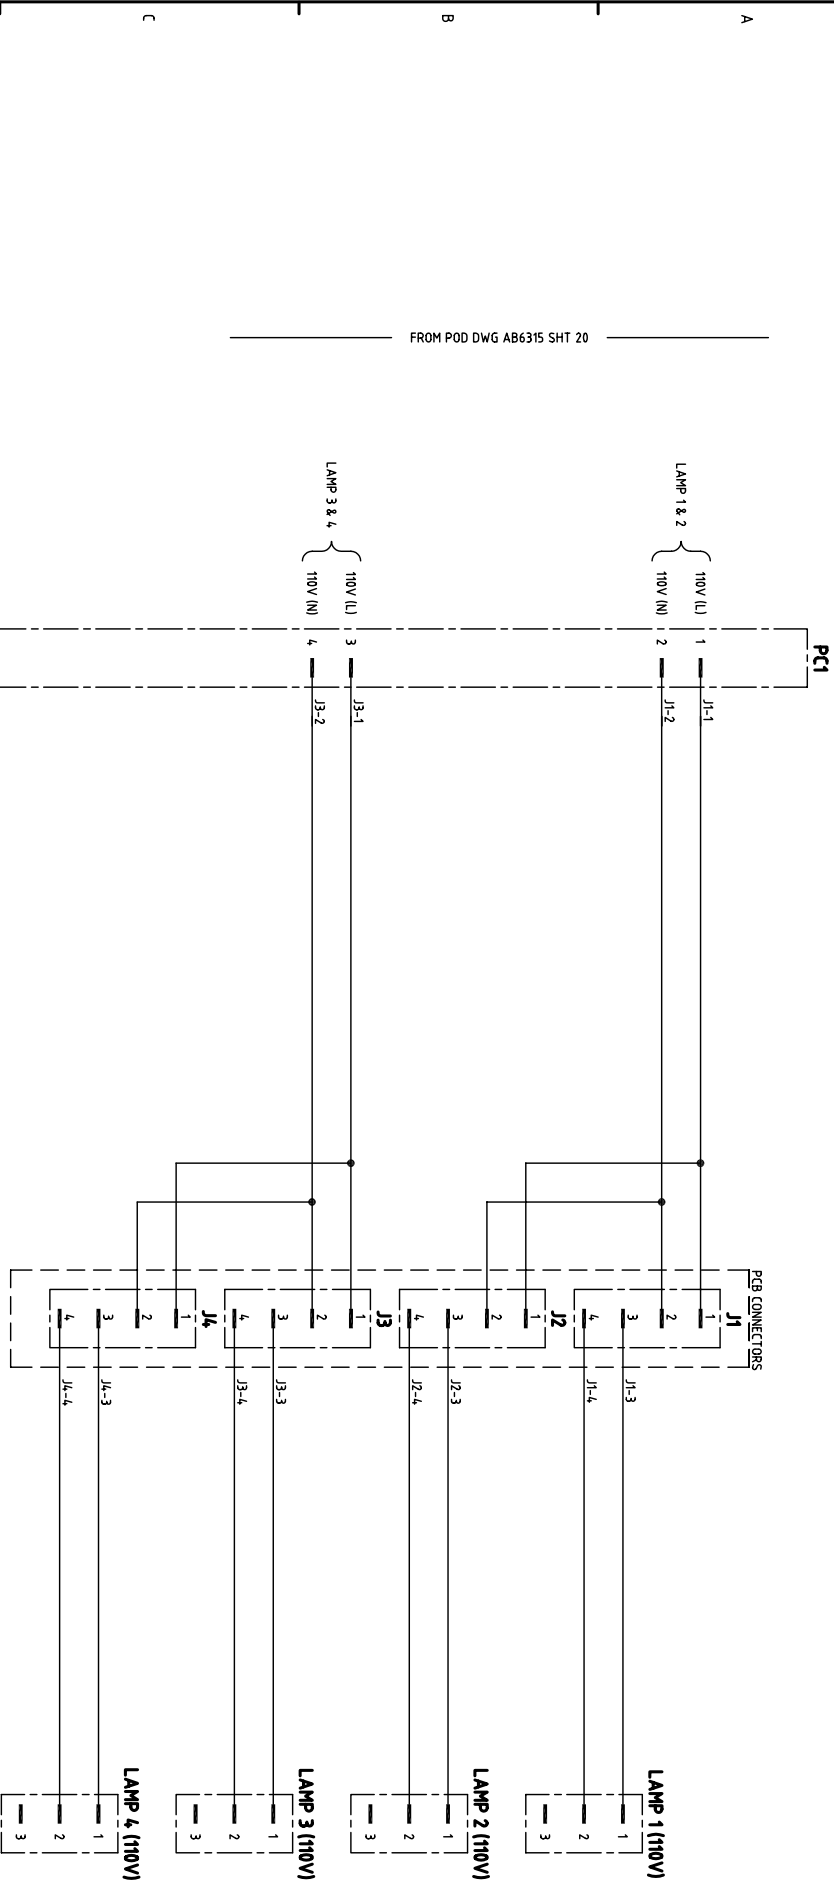

FROM POD DWG AB6315 SHT 20

D

FOR CONTINUATION SEE SHT 3

NO.		DATE	CHANGE	DRAWN	CHECK	MATERIAL		DIMENSIONS	SCALE	PROJECTION	3RD	TITLE					
1		6-12-07	SENS1 ADDED TO MOISTURE SIGNAL-NO CHANGE TO THIS SHT	W.R.	C.L.T			-	-			LAMP DIMMING WIRING - MBARI					
						DESIGNED		DRAWN	TOLERANCES UNLESS OTHERWISE STATED								
						C.L.T.		C.L.T.	UP TO 100 TO 300 TO 1000 OVER								
						DATE		CHECKED	FABRICATION	± 1.0 ± 1.5 ± 2.0 ± 3.0							
						09.08.07		I.M.P.	MACHINED PART	± 0.15 ± 0.4 ± 0.8 ± 1.0							
ALL INTELLECTUAL PROPERTY RIGHTS SUBSISTING IN THESE DESIGNS ARE THE PROPERTY OF SOIL MACHINE DYNAMICS LTD. NO COPY IS TO BE MADE WITHOUT THE WRITTEN PERMISSION OF SOIL MACHINE DYNAMICS LTD. ANY PATENT APPLICATIONS, PATENTS AND/OR DESIGN APPLICATIONS, REGISTERED DESIGNS, DESIGN RIGHTS OR COPYRIGHT ARISING FROM OR CONTAINED IN THE DESIGNS ARE THE PROPERTY OF SOIL MACHINE DYNAMICS LTD AND ALL INFORMATION MUST BE HELD IN THE STRICTEST CONFIDENCE.												DO NOT SCALE		DRAWING NO.		ISSUE NO.	
Soil Machine Dynamics												AB5967		1			
												SHEET 2 OF 4					

1

2


3

4

5

PC1

CONTINUED FROM SHT 2

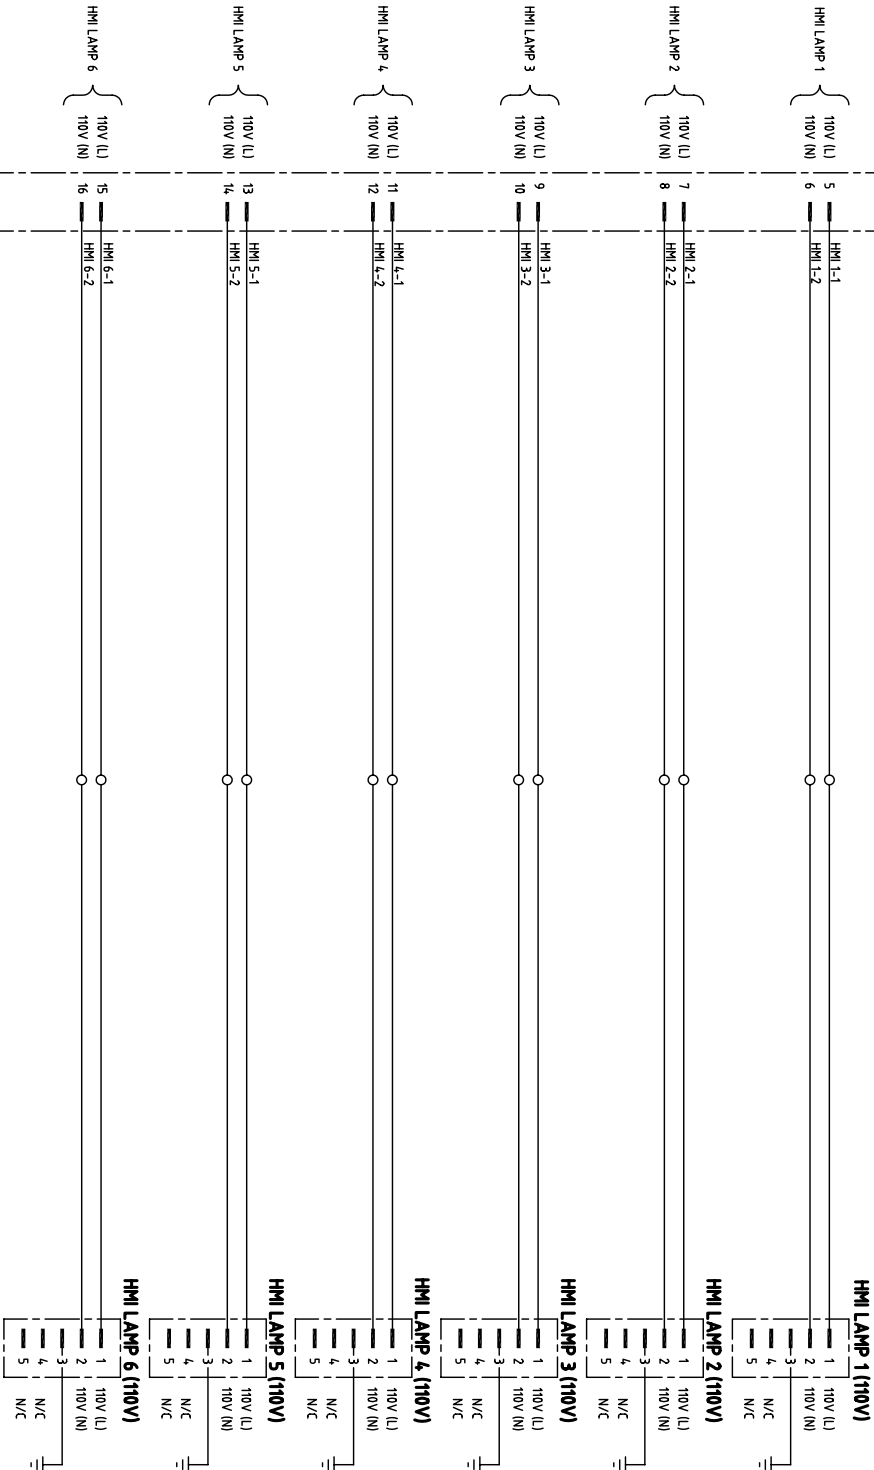

FOR CONTINUATION SEE SHT 4.

NO.	DATE	CHANGE	DRAWN	CHECK	MATERIAL	DIMENSIONS	SCALE	PROJECTION	3RD	TITLE
-----	------	--------	-------	-------	----------	------------	-------	------------	-----	-------

1	6-12-07	SENS1 ADDED TO MOISTURE SIGNAL-NO CHANGE TO THIS SHT	W.R.	C.L.T	-	-	-			LAMP DIMMING WIRING - MBARI
---	---------	--	------	-------	---	---	---	--	--	-----------------------------

DESIGNED	DRAWN	TOLERANCES UNLESS OTHERWISE STATED				OVER
		DIMENSION mm	UP TO 100	100 TO 300	300 TO 1000	
C.L.T.	C.L.T.					
DATE	CHECKED	FABRICATION				
09.08.07	I.M.P.	MACHINED PART	± 0.15	± 0.4	± 0.8	± 1.0

ALL INTELLECTUAL PROPERTY RIGHTS SUBSISTING IN THESE DESIGNS ARE THE PROPERTY OF SOIL MACHINE DYNAMICS LTD. NO COPY IS TO BE MADE WITHOUT THE WRITTEN PERMISSION OF SOIL MACHINE DYNAMICS LTD. ANY PATENT APPLICATIONS, PATENTS AND/OR DESIGN APPLICATIONS, REGISTERED DESIGNS, DESIGN RIGHTS OR COPYRIGHT ARISING FROM OR CONTAINED IN THE DESIGNS ARE THE PROPERTY OF SOIL MACHINE DYNAMICS LTD AND ALL INFORMATION MUST BE HELD IN THE STRICTEST CONFIDENCE.				DO NOT SCALE		DRAWING NO. AB5967	ISSUE NO. 1
Soil Machine Dynamics		A3 CAD					
				SHEET 3 OF 4			

1

2


3

4

5

PC1

CONTINUED FROM SHIT 3

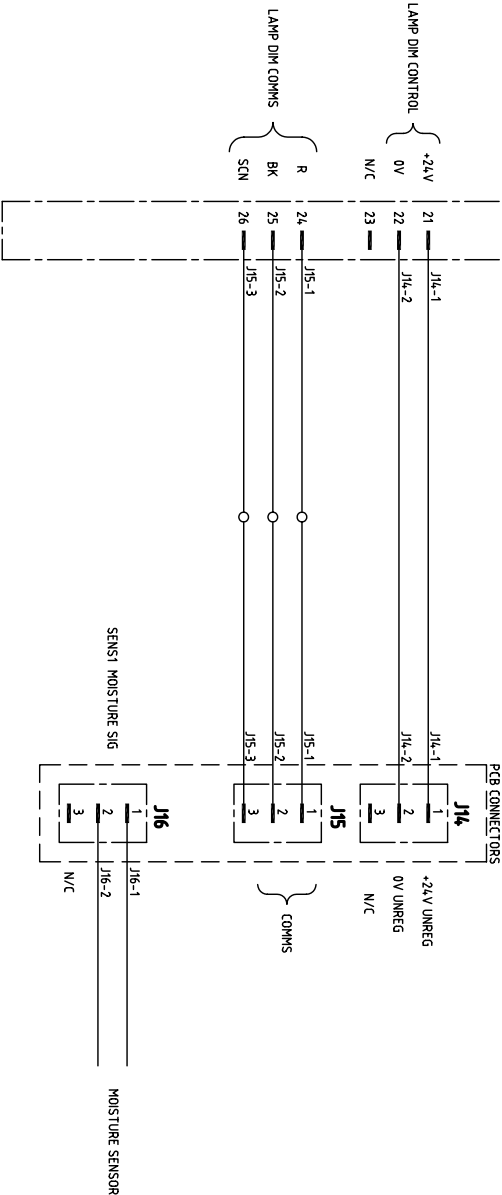

D

C

B

A

NO.		DATE	CHANGE	DRAWN	CHECK	MATERIAL		DIMENSIONS	SCALE	PROJECTION 3RD	TITLE		
1		6-12-07	SENS1 ADDED TO MOISTURE SIGNAL	W.R.	C.L.T			-	-		LAMP DIMMING WIRING - MBARI		
						DESIGNED	DRAWN	TOLERANCES UNLESS OTHERWISE STATED				DO NOT SCALE	
						C.L.T.	C.L.T.	UP TO 100 TO 300 TO 1000					
								DIMENSION mm					
						DATE	CHECKED	FABRICATION					
						09.08.07	I.M.P.	MACHINED PART					
ALL INTELLECTUAL PROPERTY RIGHTS SUBSISTING IN THESE DESIGNS ARE THE PROPERTY OF SOIL MACHINE DYNAMICS LTD. NO COPY IS TO BE MADE WITHOUT THE WRITTEN PERMISSION OF SOIL MACHINE DYNAMICS LTD. ANY PATENT APPLICATIONS, PATENTS AND/OR DESIGN APPLICATIONS, REGISTERED DESIGNS, DESIGN RIGHTS OR COPYRIGHT ARISING FROM OR CONTAINED IN THE DESIGNS ARE THE PROPERTY OF SOIL MACHINE DYNAMICS LTD AND ALL INFORMATION MUST BE HELD IN THE STRICTEST CONFIDENCE.											DRAWING NO.		ISSUE NO.
Soil Machine Dynamics											AB5967		1
A3 CAD											SHEET 4 OF 4		