



1

2


3

4

5

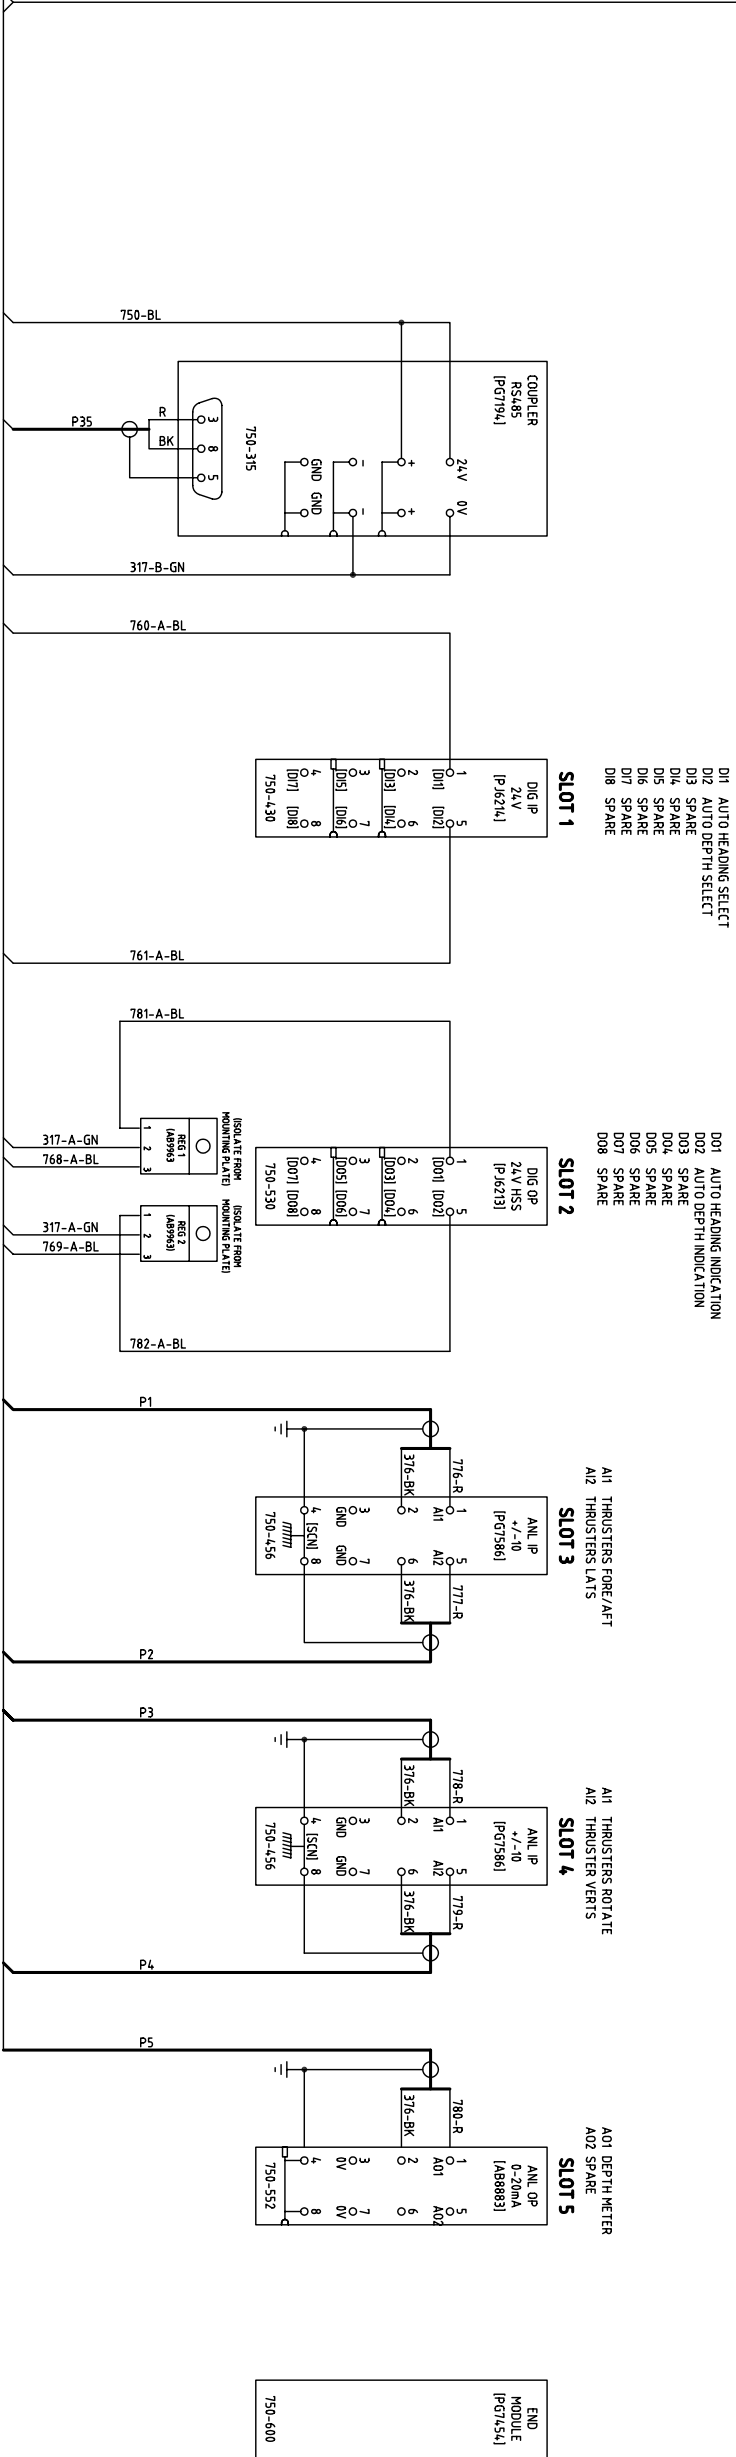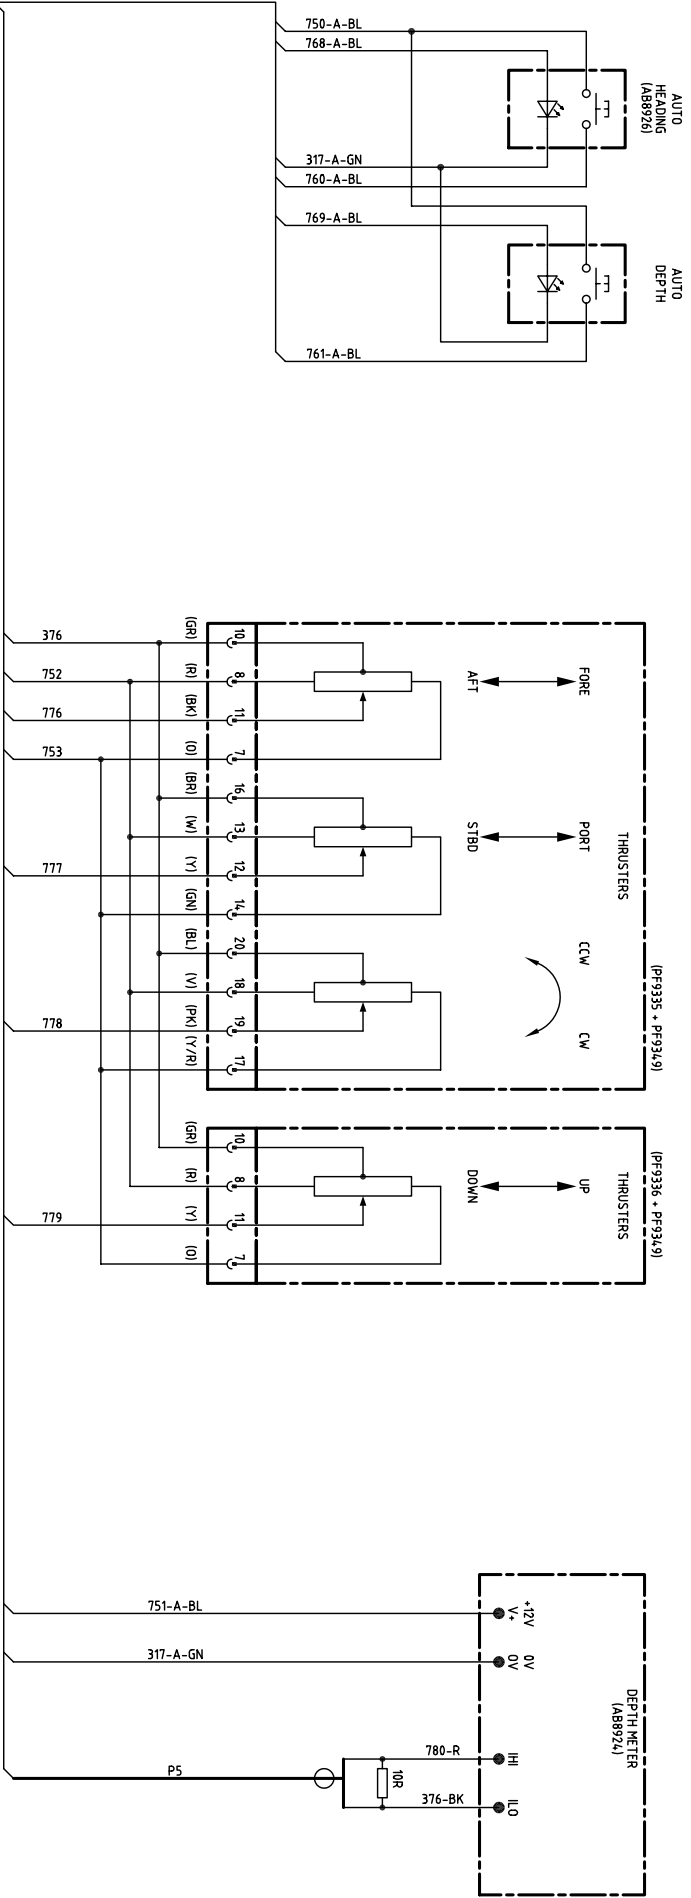

- NOTES:
1. ALL CABLES TO BE IN ACCORDANCE WITH SMD DRG No. PD0739 (LATEST ISSUE No)
 2. FUSES F1-F4 ARE SELF-RESETTING TYPE.
 3. WIRE NUMBERS ALLOCATED TO THIS DRG. ARE 750-790, LAST WIRE NUMBER USED 780
 4. UNUSED WIRE Nos. ARE 754-759, 762-767, 770-775, 781-790.
 5. WIRE NUMBERS OTHER THAN ABOVE ARE DERIVED FROM OTHER DRAWINGS.
 6. PAIR CABLE NUMBERS USED ON THIS DRG ARE P1 - P5 & P35.
- WAGO COUPLER CONFIGURED AS BELOW
- ADDRESS = 11, BAUD RATE 19,200

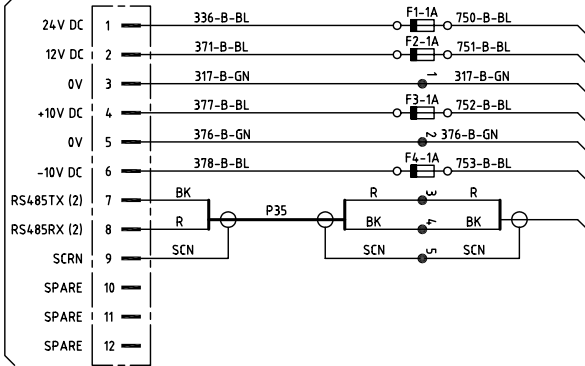

NO.	DATE	CHANGE	ZONE	DRAWN	CHECK	MATERIAL	DIMENSIONS	SCALE	PROJECTION	3RD	TITLE	
1	24-01-08	REGULATORS ADDED	-	C.L.T	IR.P.	-	-	-			PORTABLE DECK CONTROL BOX	
ALL INTELLECTUAL PROPERTY RIGHTS SUBSTANTING IN THESE DESIGNS ARE THE PROPERTY OF SOIL MACHINE DYNAMICS LTD. NO COPY IS TO BE MADE WITHOUT THE WRITTEN PERMISSION OF SOIL MACHINE DYNAMICS LTD. ANY PATENT APPLICATIONS, PATENTS AND/OR DESIGN APPLICATIONS, REGISTERED DESIGNS, DESIGN RIGHT OR COPYRIGHT ARISING FROM OR CONTAINED IN THE DESIGNS ARE THE PROPERTY OF SOIL MACHINE DYNAMICS LTD AND ALL INFORMATION MUST BE HELD IN THE STRICTEST CONFIDENCE.												
Soil Machine Dynamics											DO NOT SCALE	
Soil Machine Dynamics											DRAWING NO. AB7223	
Soil Machine Dynamics											ISSUE NO. 1	
Soil Machine Dynamics											SHEET 1 OF 1	

ALL INTELLECTUAL PROPERTY RIGHTS SUBSISTING IN THESE DESIGNS ARE THE PROPERTY OF SOIL MACHINE DYNAMICS LTD. NO COPY IS TO BE MADE WITHOUT THE WRITTEN PERMISSION OF SOIL MACHINE DYNAMICS LTD. ANY PATENT APPLICATIONS, PATENTS AND/OR DESIGN APPLICATIONS, REGISTERED DESIGNS, DESIGN RIGHTS OR COPYRIGHT ARISING FROM OR CONTAINED IN THE DESIGNS ARE THE PROPERTY OF SOIL MACHINE DYNAMICS LTD AND ALL INFORMATION MUST BE HELD IN THE STRICTEST CONFIDENCE.

Soil Machine Dynamics

A2 CAD

SHEET 1 OF 1

1