


WAGO COUPLER CONFIGURED AS BELOW
ADDRESS = 11, BAUD RATE 19,200

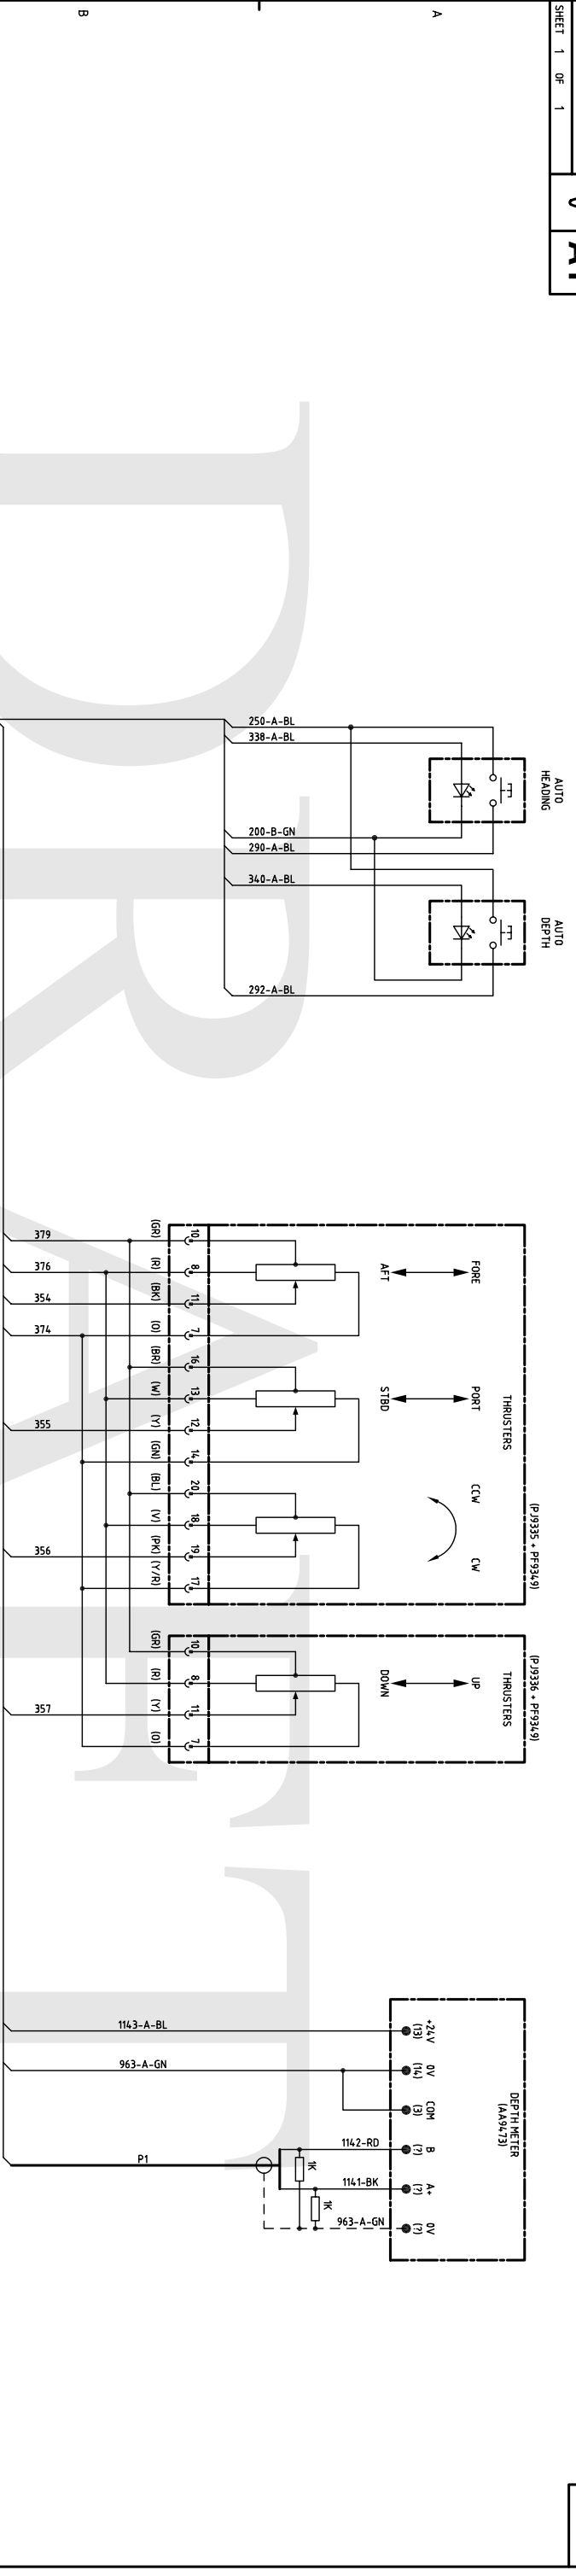