


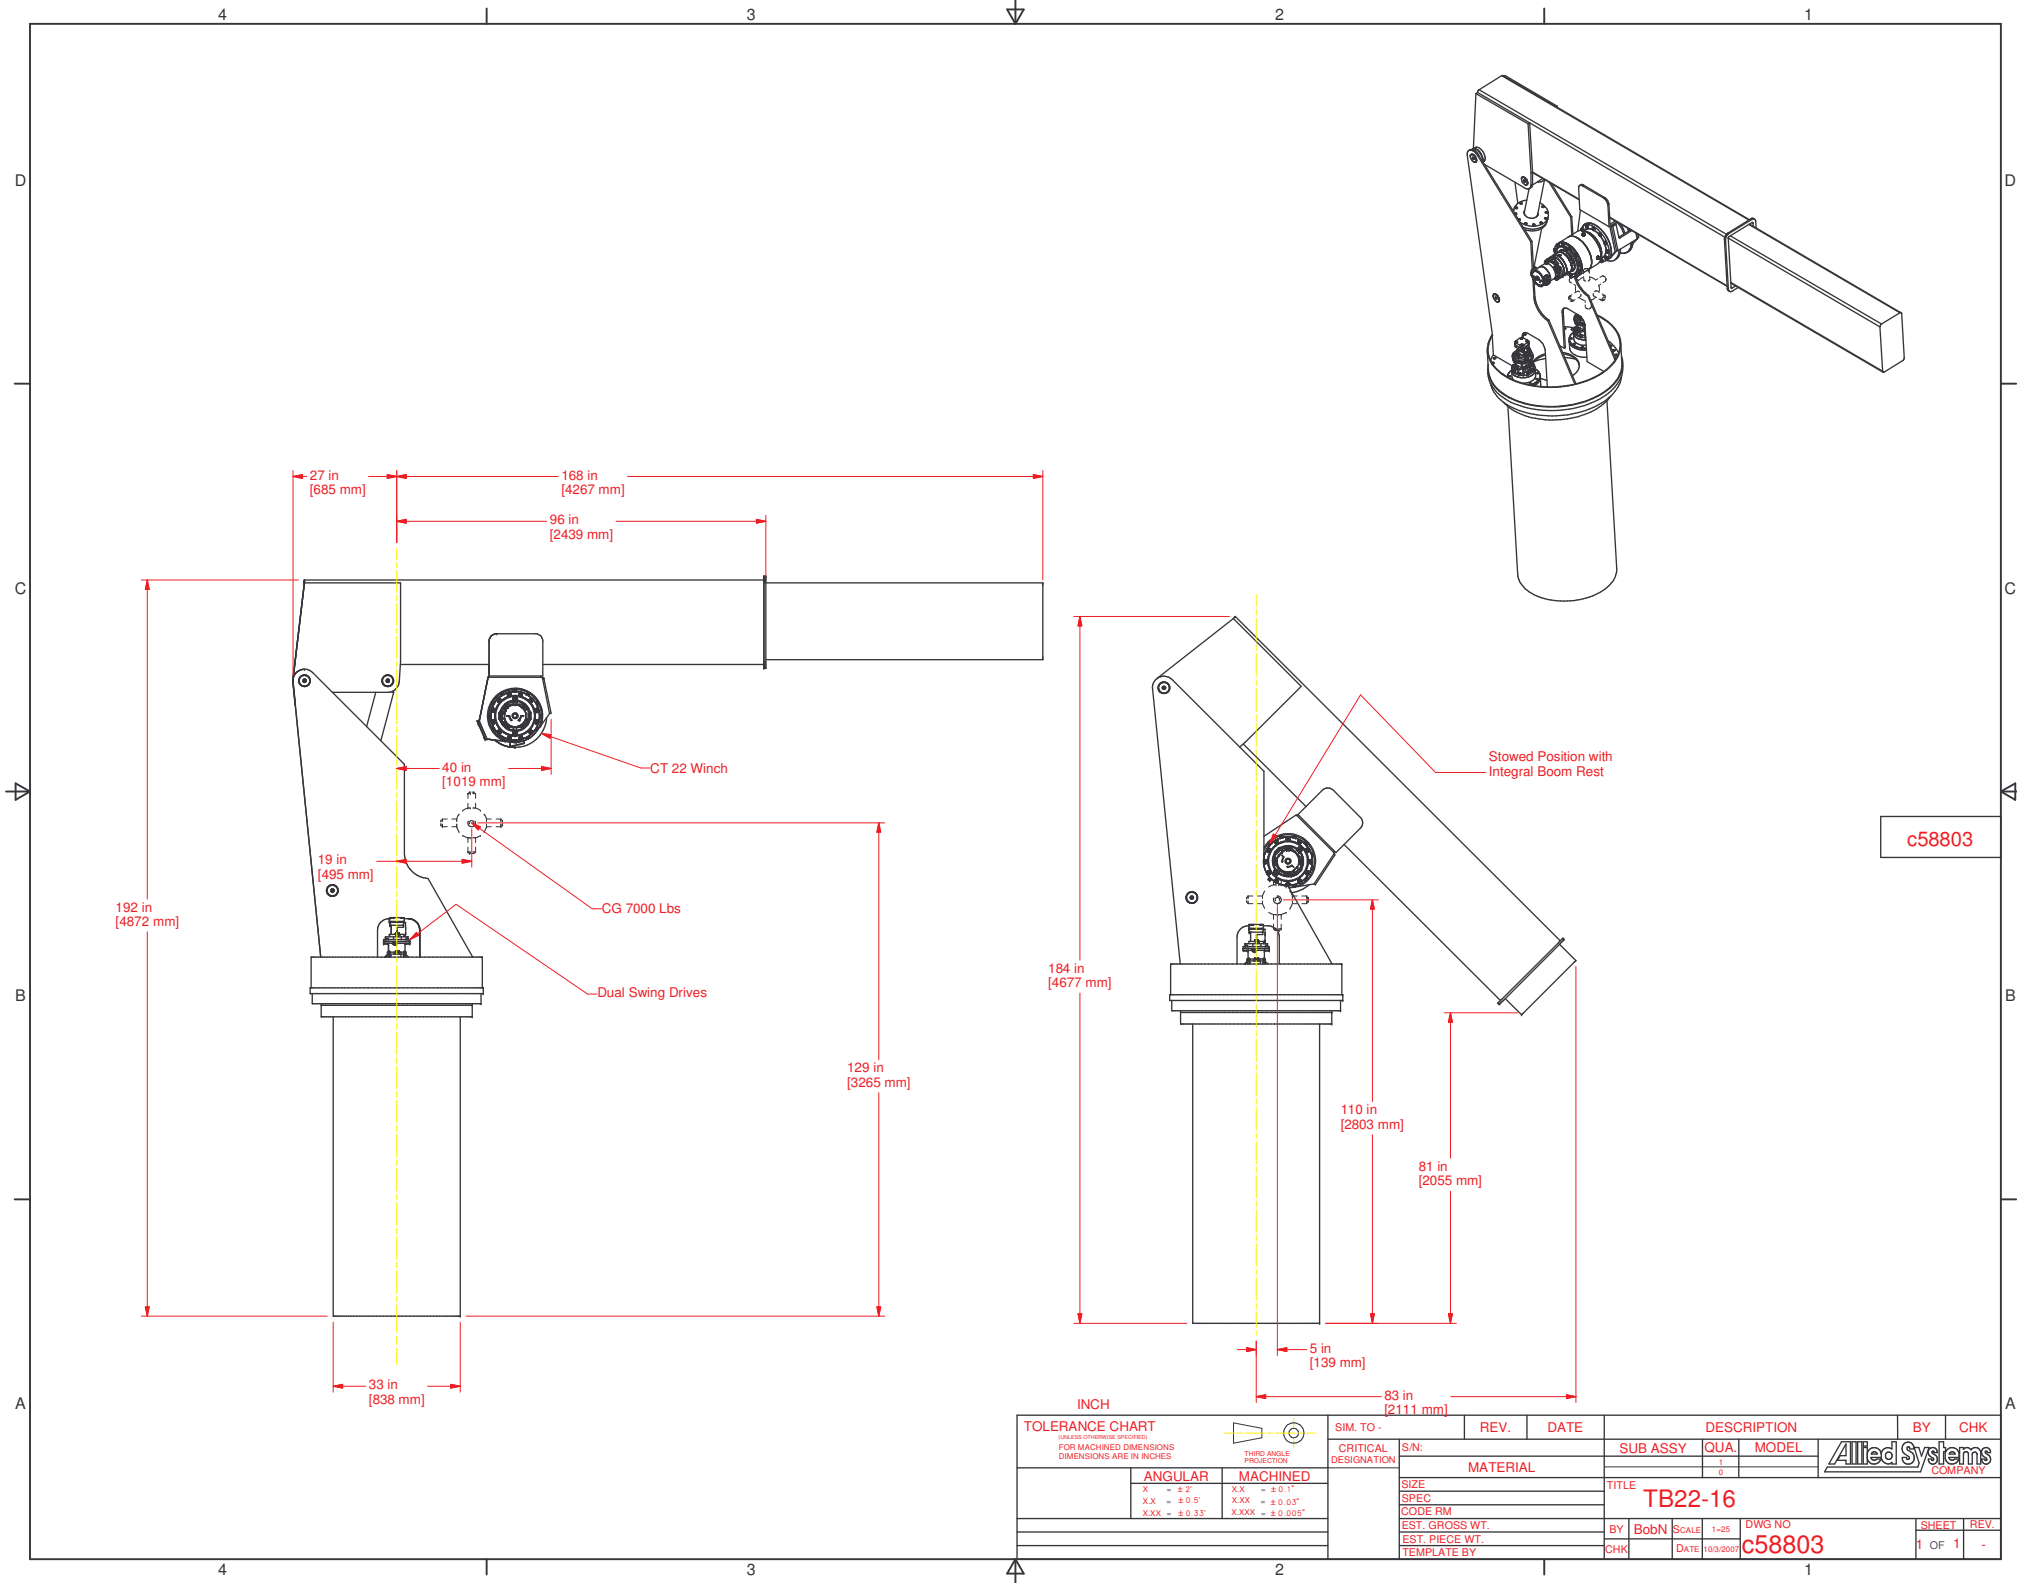

c58803

TOLERANCE CHART				[2111 mm]		REV.	DATE	DESCRIPTION			BY	CHK			
UNLESS OTHERWISE SPECIFIED FOR MACHINED DIMENSIONS ARE IN INCHES				THIRD ANGLE PROJECTION		CRITICAL DESIGNATION		S/N:	SUB ASSY		QUA.	MODEL	Allied Systems COMPANY		
								MATERIAL		1		0			
								SIZE		TITLE					
								SPEC		TB22-16					
								CODE RM							
								EST. GROSS WT.		BY BobN		SCALE 1=25	DWG NO	SHEET	REV.
								EST. PIECE WT.		CHK		DATE 10/03/2007	C58803	1 OF 1	-
								TEMPLATE BY							