





65000 - 3S - L 2208850
OPTIONAL 2209750


Sheet	DT22E62/65
Date	11/07/95
Latest issue	1
Page number	1

Overall dimensions

See technical sheet DT22E67/65 for fixing details

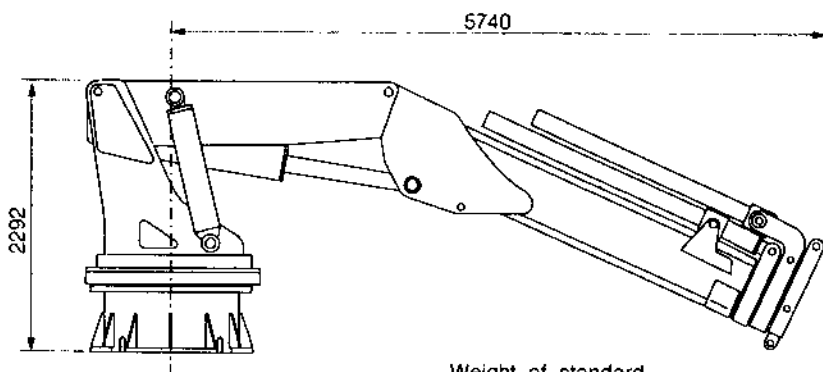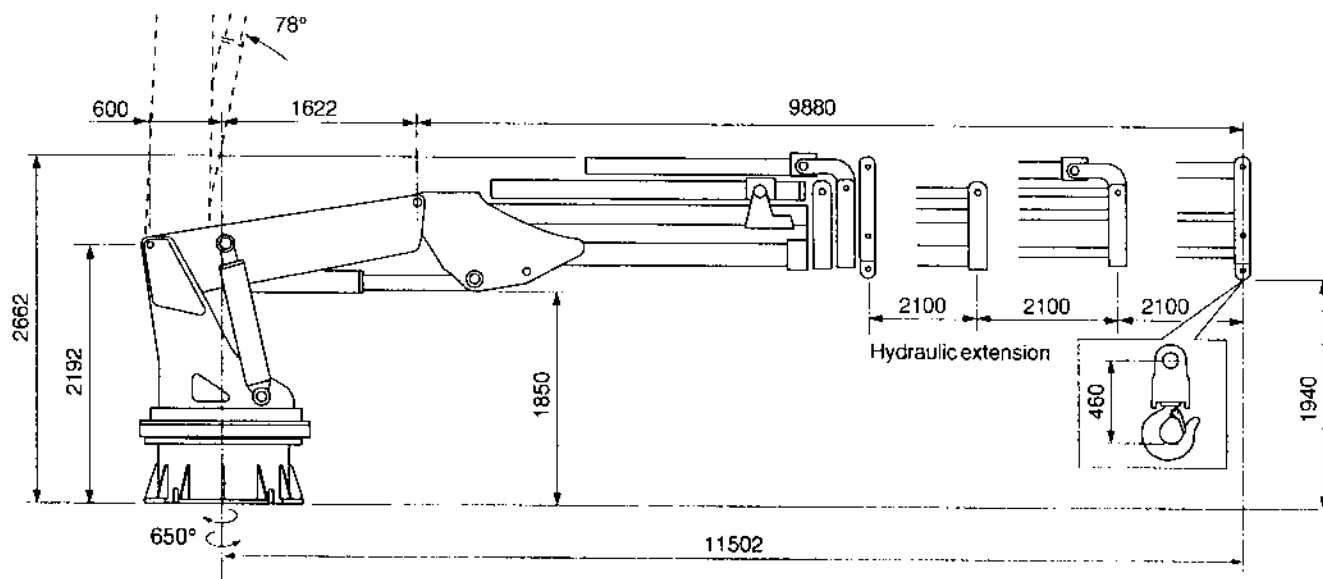

Weight of standard
crane: kg 7120

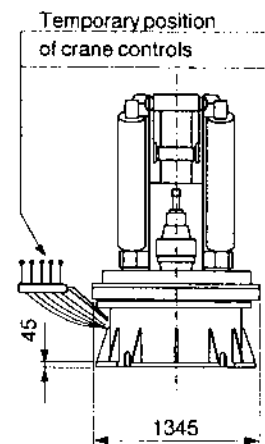

OPTIONAL 2209750

Weight increase: kg. 66

