



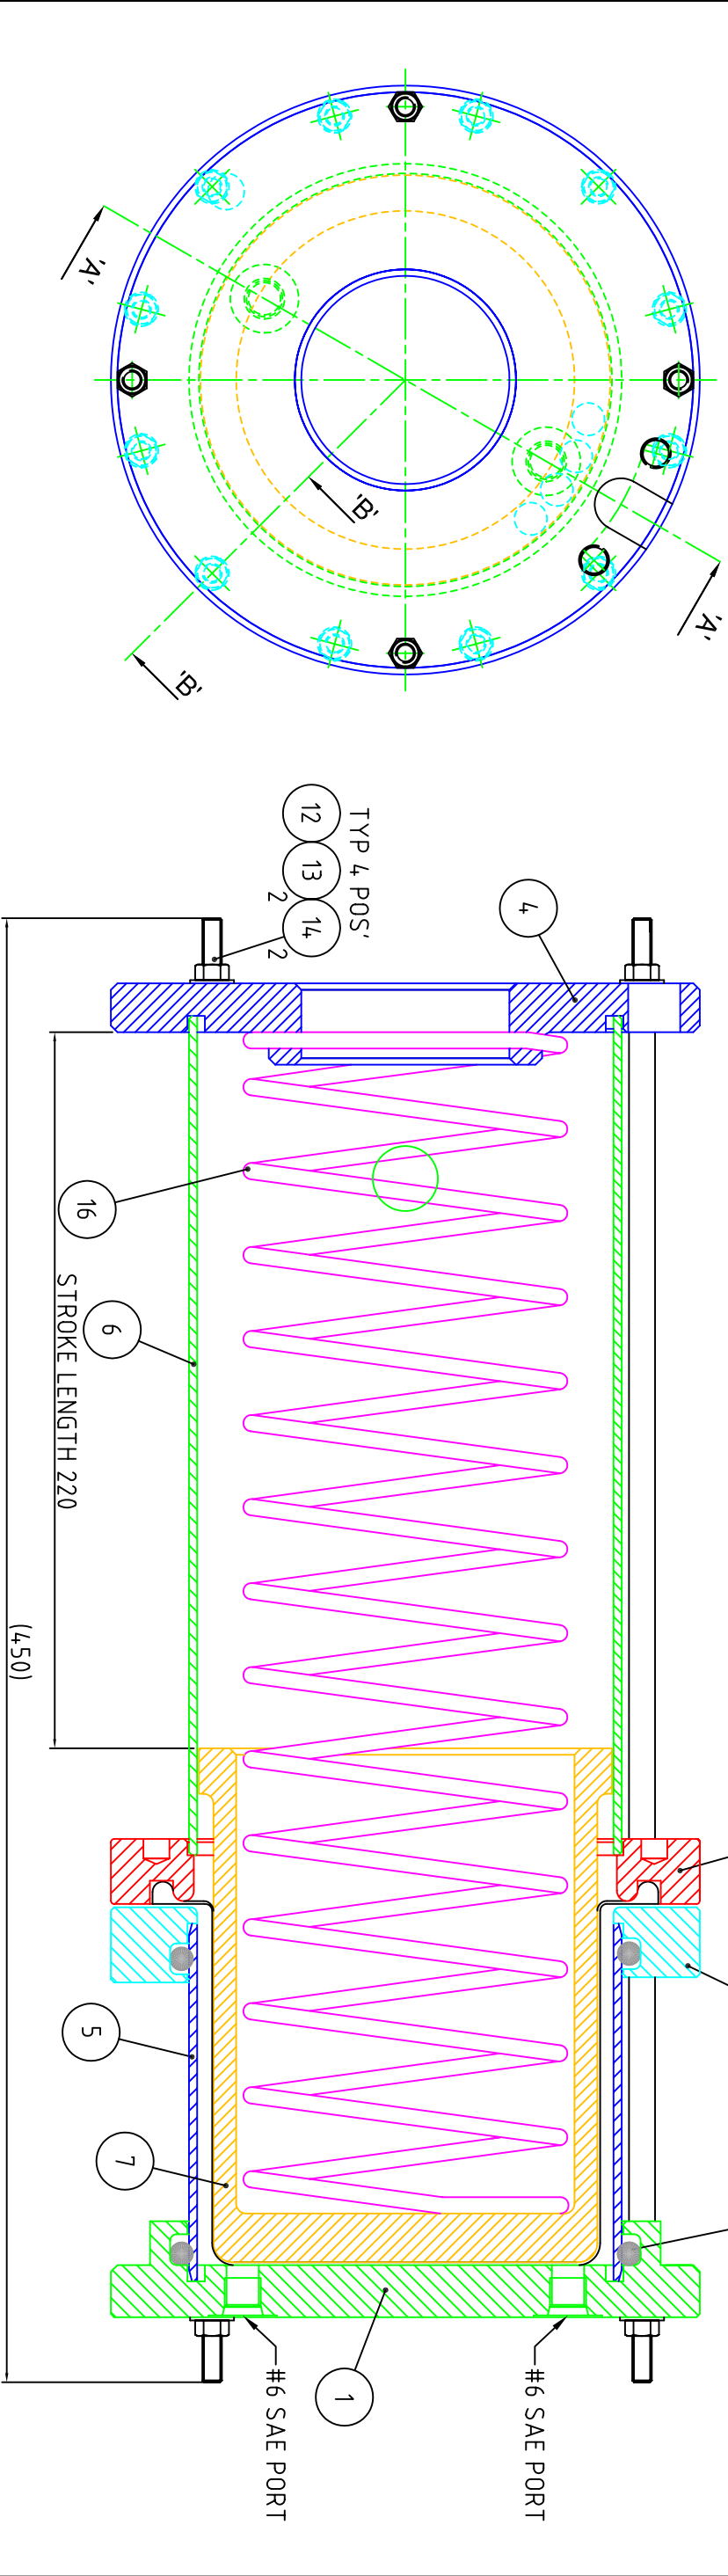

No.	Part	Description	Qty
1	AA0244	PLATE 2.75L COMP	1
2	DE 2088	COUPLING FLANGE 181DIA	1
3	DE 2089	COUPLING FLANGE	1
4	AB0674	BASEPLATE 2.75L COMP	1
5	DE 2086	PRESSURE HOUSING (TOP)	1
6	DE 2085	PISTON HOUSING (BOTTOM)	1
7	DE 2098	PISTON 126 DIA	1
8	OR152431	SEAL O-RING 132.0 x 7.0	2
9	DV 3008	Diaphragm 2.75L Compensator	1
12	DE 3736	TIE BAR 429 LONG SS	4
13	PA0078	NUT M6 NYLOC SS	20
14	PA0546	WASHER M6 FLAT SS	32
15	PA4815	BOLT M6 x 50 SHCS SS	12
16	OV 4638	SPRING TYPE 'B' 2.75 COMP	1
18	OV 4690-4	BAR MAGNETS NEDDYMIUM	6

MATERIAL		DIMENSIONS	SCALE	PROJECTION	3RD	TITLE
N/A		mm	1 : 2			
DESIGNED	DRAWN	TOLERANCES UNLESS OTHERWISE STATED				
RS/RJG	RJP	DIMENSION mm	UP TO 100	100 TO 300	300 TO 1000	OVER 1000
DATE	CHECKED	FABRICATION	± 1.0	± 1.5	± 2.0	± 3.0
22/08/07	JNL	MACHINED PART	± 0.15	± 0.4	± 0.8	± 1.0
DO NOT SCALE						
2.75L COMP G.A. 2.5-5 PSI 4 x #6SAE PORTS						

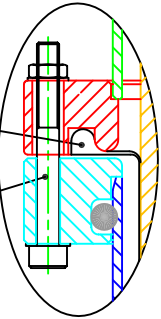

SECTION B-B
TYP 12 POS'
9 13 14 15 2

ALL INTELLECTUAL PROPERTY RIGHTS SUBSISTING IN THESE DESIGNS ARE THE PROPERTY OF SOIL MACHINE DYNAMICS LTD. NO COPY IS TO BE MADE WITHOUT THE WRITTEN PERMISSION OF SOIL MACHINE DYNAMICS LTD. ANY PATENT APPLICATIONS, PATENTS AND/OR DESIGN APPLICATIONS, REGISTERED DESIGNS, DESIGN RIGHTS OR COPYRIGHT ARISING FROM OR CONTAINED IN THE DESIGNS ARE THE PROPERTY OF SOIL MACHINE DYNAMICS LTD AND ALL INFORMATION MUST BE HELD IN THE STRICTEST CONFIDENCE.