
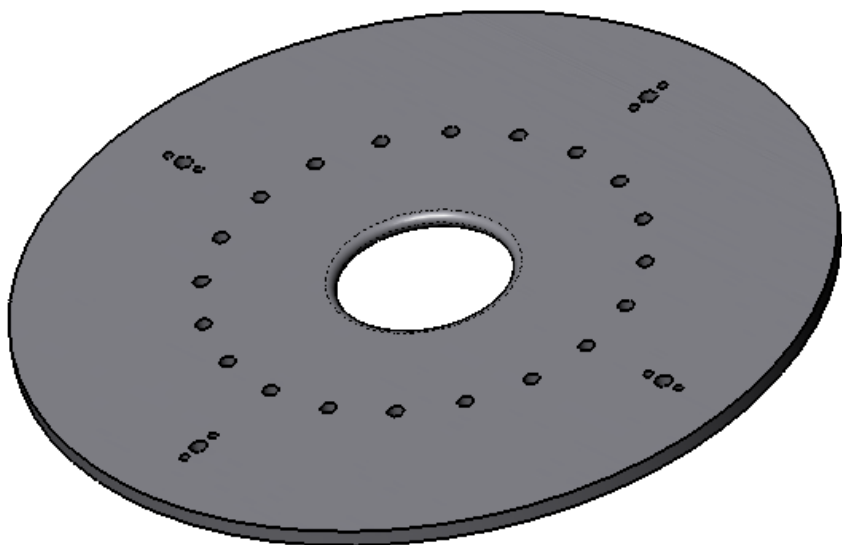


REVISIONS			
REV.	DESCRIPTION	DATE	APPROVED
	INITIAL RELEASE		

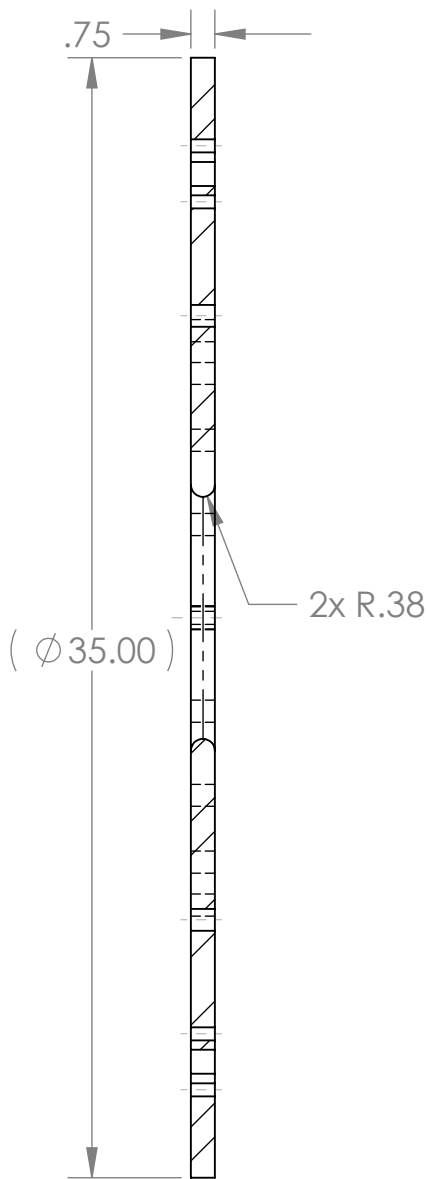

NEXT ASSY	USED ON
APPLICATION	

2					
1	1 Ea.		Slew Gear Interface Plate		A36 Steel
ITEM NO.	QTY	PART NO.	DESCRIPTION		MATERIAL SPECIFICATION
BILL OF MATERIALS					
UNLESS OTHERWISE SPECIFIED TOLERANCES ARE:			APPROVALS DATE DRAWN F. Shane 29Oct07 ENGINEER F. Shane 29Oct07 CHECKED PROJECT NO. 900729 PROJECT Tiburon Replacement WEIGHT Monterey Bay Aquarium Research Institute 7700 Sandholdt RD. Moss Landing, CA 95039 PH: (408) 775-1700 		
1 PLACE DIM ±1/16	2 PLACE DIM ±.02	3 PLACE DIM ±.005	ANGLES ±.1°		
1. DIMENSIONS ARE IN INCHES 2. DIMENSION LIMITS HELD AFTER PLATING. 3. REMOVE BURRS AND SHARP EDGES .015 MAX. 4. MACHINED FILLET RADII .0150-.030. 5. MACHINED DIAMETERS ON A COMMON CENTERLINE CONCENTRIC WITHIN .005 6. PERPENDICULARITY & PARALLELISM OF MACHINED SURFACES .002 PER INCH, MAX .012 INCHES FOR SINGLE SURFACE.					
DO NOT SCALE DRAWING			Tiburon Docking Head Slew Gear Interface Plate SIZE B DWG. NO. 10020021.DWG REV. SCALE NONE CADFILE: Project Library\900729\Tiburon Replacement SHEET 1 OF 1		