



(SEE NOTE 6)


WAGO
COUPLER
RS485
[P67194]

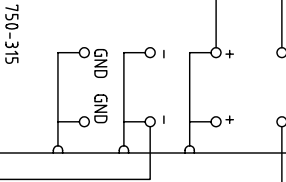


SLOT 1

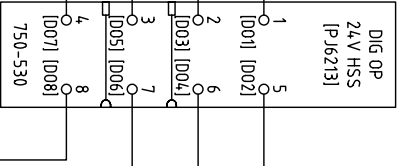






SLOT 2

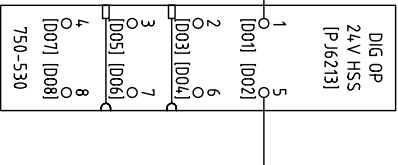

SLOT 3

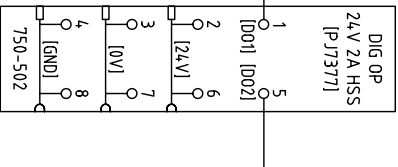


SLOT 4

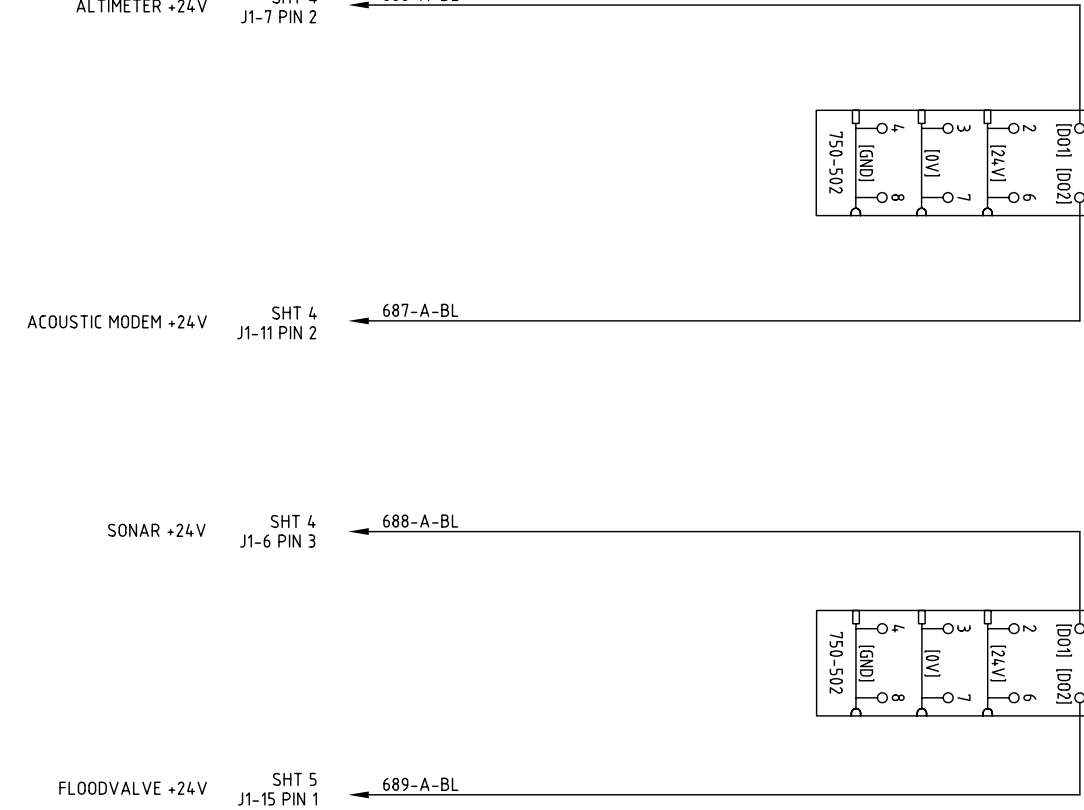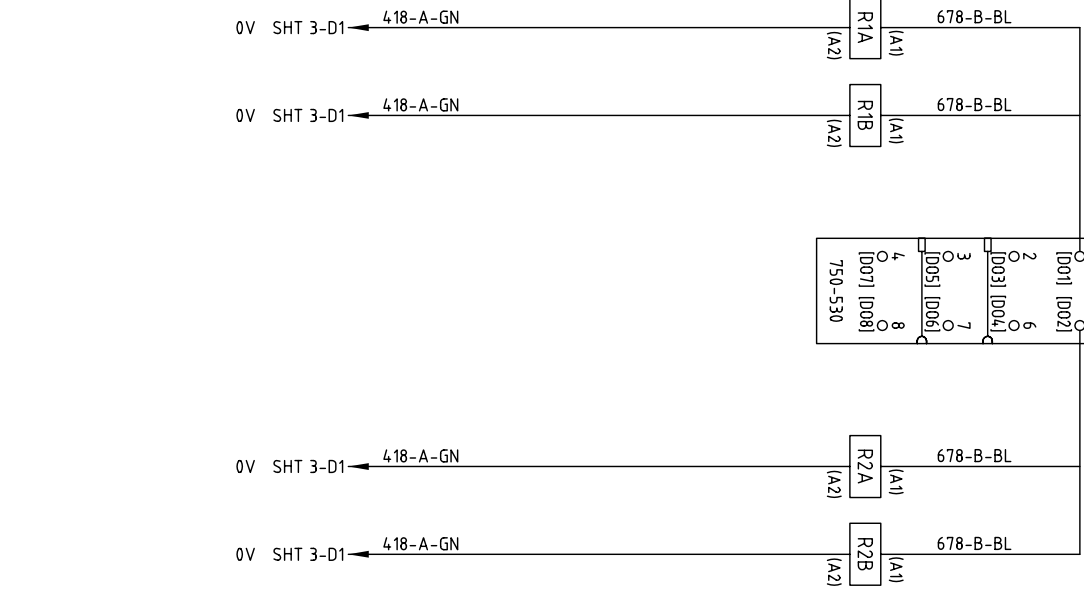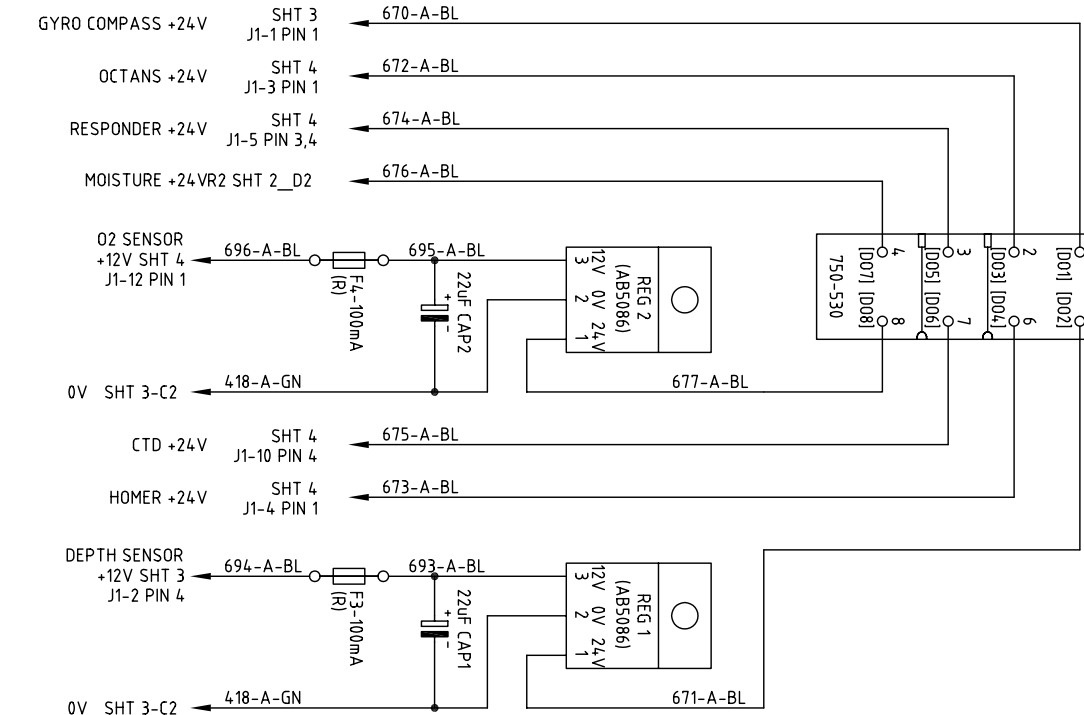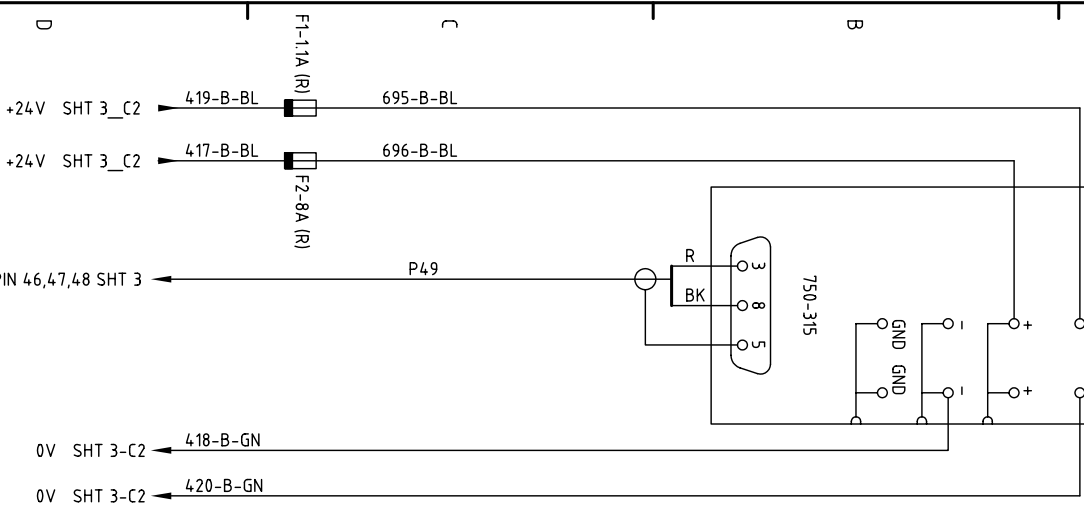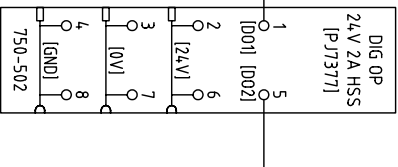

NOTES:

1. ENSURE FACEPLATE IS ATTACHED TO HOUSING BEFORE JB IS COMMISSIONED
2. ALL CABLES TO BE IN ACCORDANCE WITH SMD DRG.No.PD0739 (LATEST ISSUE No)
3. FUSES F1-F4, ARE SELF-RESETTING TYPE.
4. WIRE NUMBERS ALLOCATED TO THIS DRG. ARE 670 TO 699, LAST WIRE NUMBER USED 697. UNUSED WIRE Nos. ARE 679-685,693,694,698,699
5. WIRE NUMBERS OTHER THAN ABOVE ARE DERIVED FROM OTHER SHEETS.
6. PAIR CABLE NUMBERS USED ON THIS DRG. ARE P1, P34-41, P45, P46, P49, P53, P54, P60, P63.
7. PIN NUMBERS APPLIED TO GLANDS ON PAGES 3 TO 5 ARE FOR REFERENCE ONLY & DO NOT CONSTITUTE CONNECTOR PIN NUMBERS

WAGO COUPLER CONFIGURED AS BELOW
ADDRESS = 2, BAUD RATE 19,200





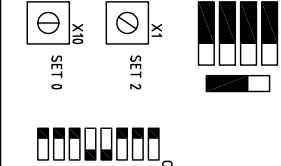


NO.	DATE	CHANGE	ZONE	DRAWN	CHECK
-----	------	--------	------	-------	-------



MATERIAL		DIMENSIONS		SCALE	PROJECTION 3RD
DESIGNED	DRAWN	TOLERANCES UNLESS OTHERWISE STATED		-	
CLT	W.R.	DIMENSION	mm		
DATE	CHECKED	FABRICATION	mm		
1-8-07	I.M.P.	MACHINED PART	mm		

TITLE	
JUNCTION BOX 1 - C903RV	
DO NOT SCALE	

Soil Machine Dynamics

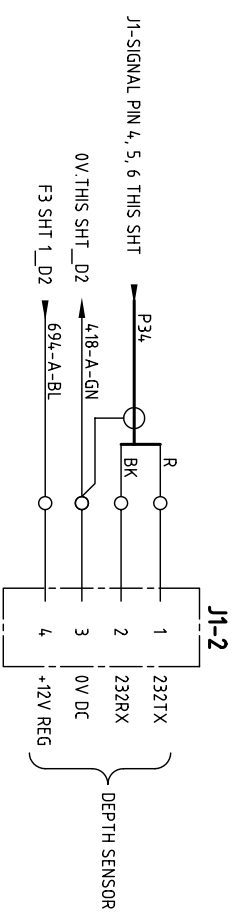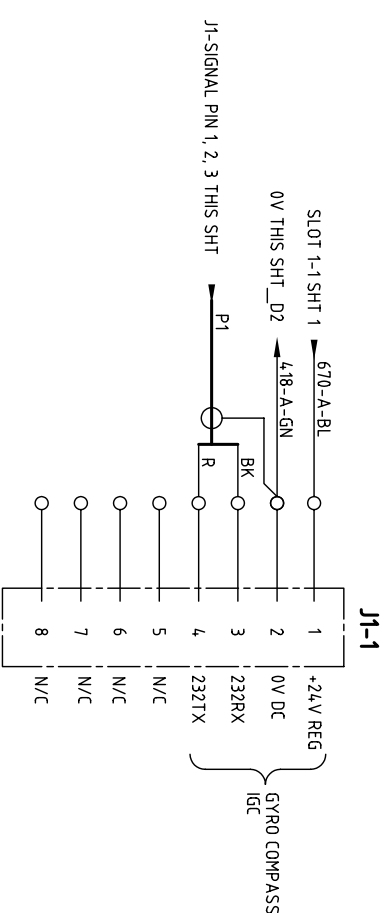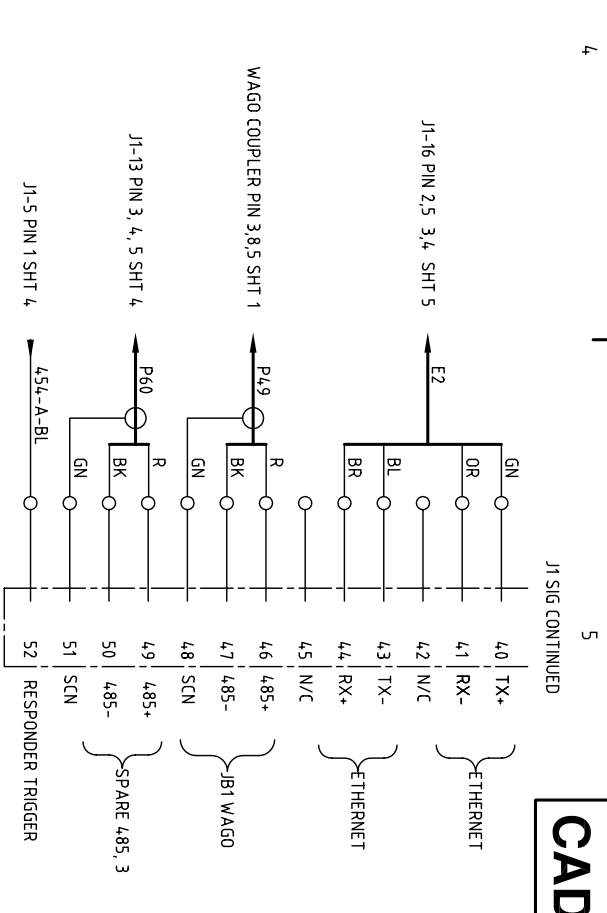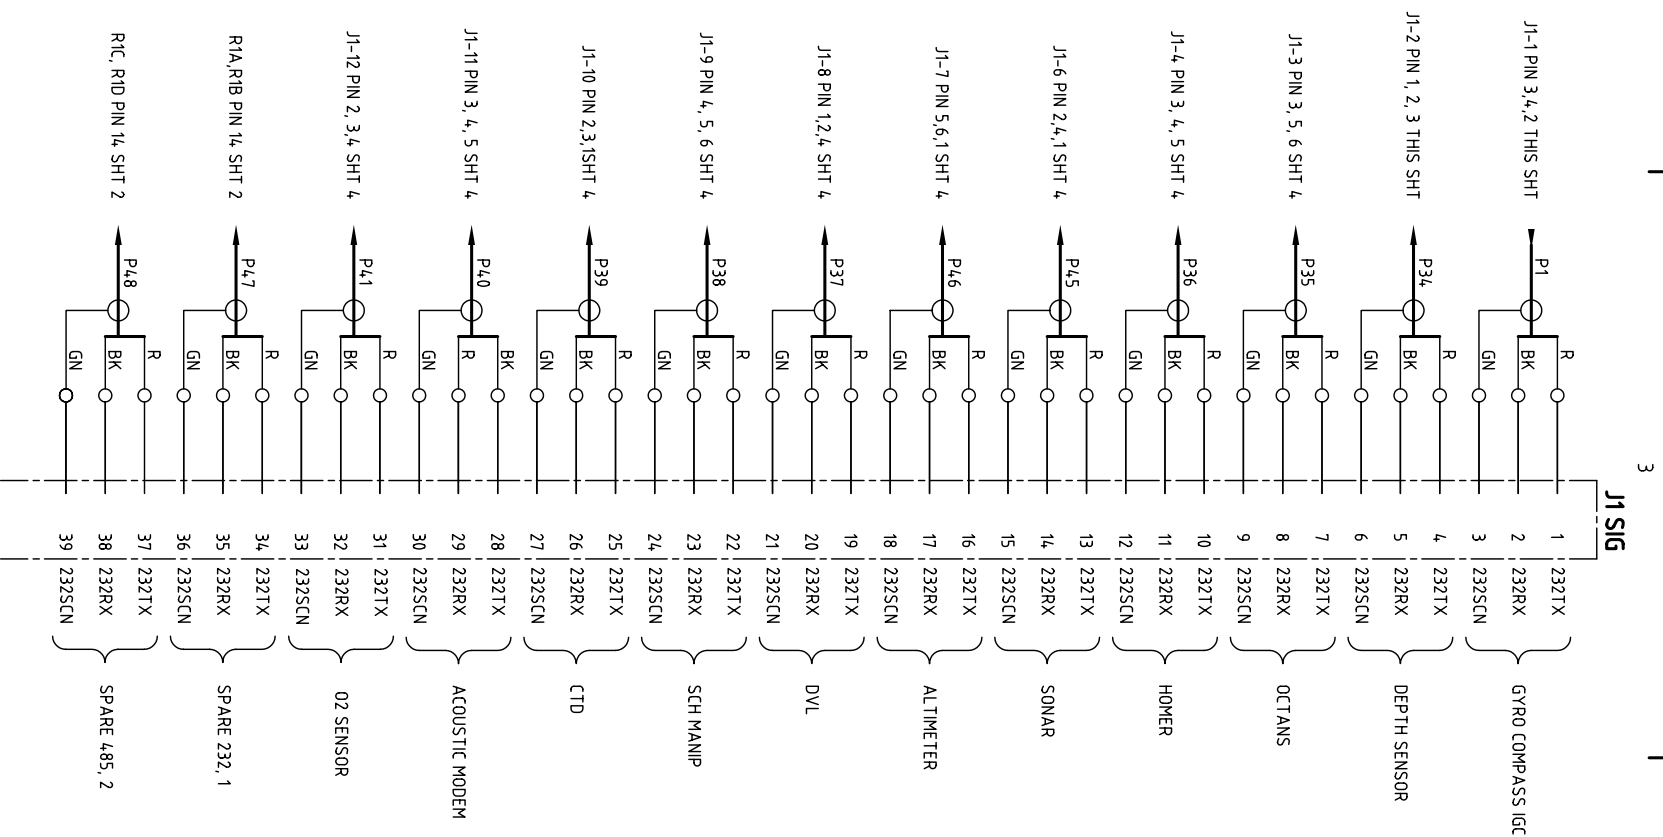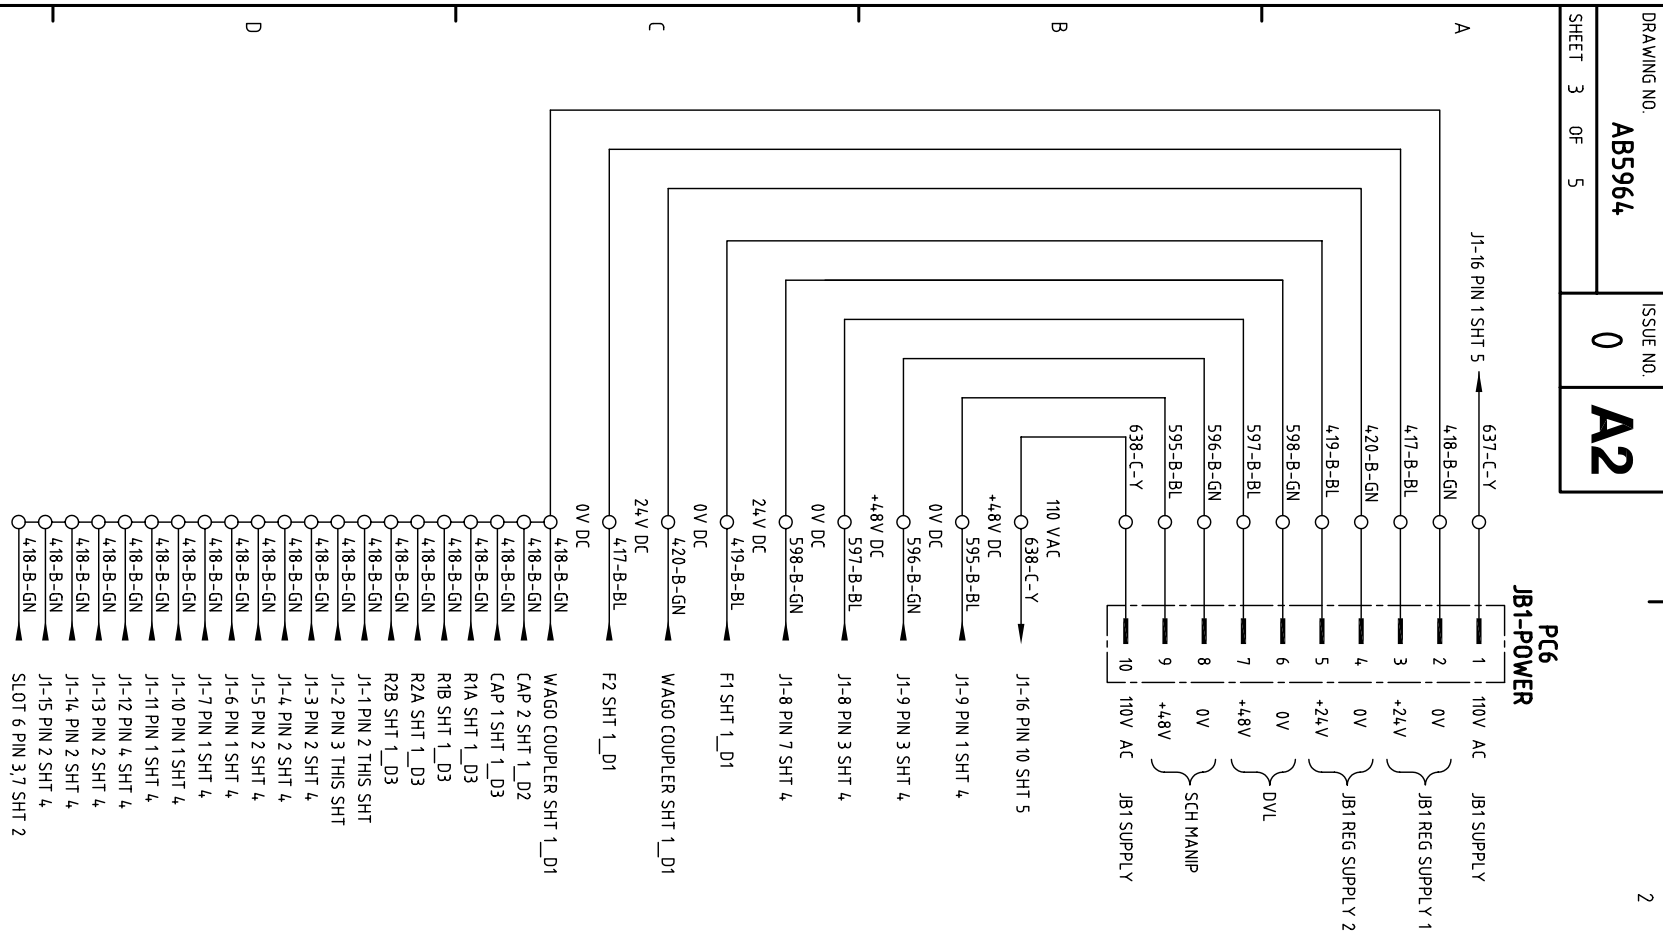[illegible]

Soil Machine Dynamics

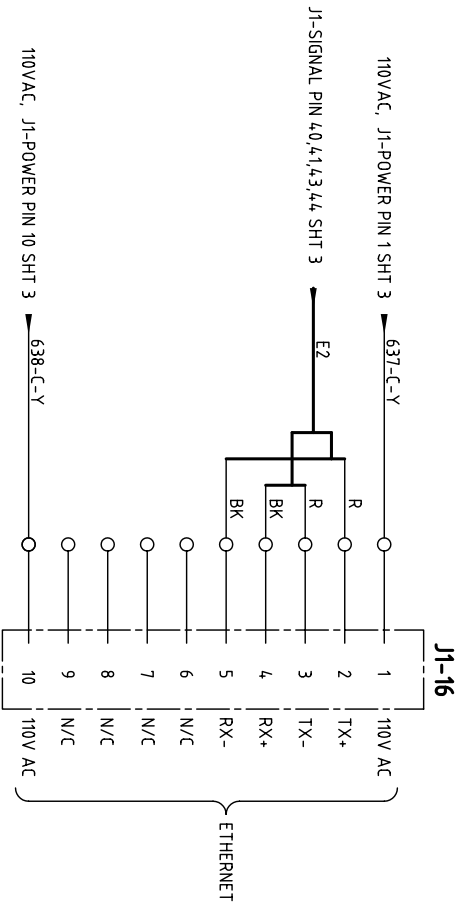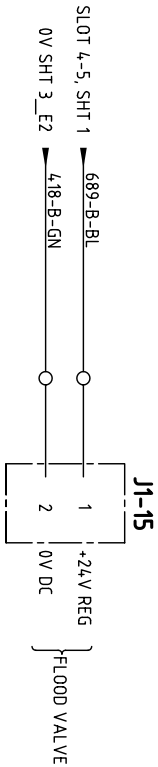

NO.	DATE	CHANGE	ZONE	DRAWN	CHECK	MATERIAL	DIMENSIONS	SCALE	PROJECTION 3RD	TITLE	
						-	mm	-		JUNCTION BOX 1 - C903RV	
						DESIGNED	TOLERANCES UNLESS OTHERWISE STATED	UP TO 100 TO 300 TO OVER 100 300 1000 1000	DO NOT SCALE		
						DRAWN					
						CLT					W.R.
						DATE	CHECKED	FABRICATION			
						1-8-07	I.M.P.	MACHINED PART			
ALL INTELLECTUAL PROPERTY RIGHTS SUBSISTING IN THESE DESIGNS ARE THE PROPERTY OF SOIL MACHINE DYNAMICS LTD. NO COPY IS TO BE MADE WITHOUT THE WRITTEN PERMISSION OF SOIL MACHINE DYNAMICS LTD. ANY PATENT APPLICATIONS, PATENTS AND/OR DESIGN APPLICATIONS, REGISTERED DESIGNS, DESIGN RIGHTS OR COPYRIGHT ARISING FROM OR CONTAINED IN THE DESIGNS ARE THE PROPERTY OF SOIL MACHINE DYNAMICS LTD AND ALL INFORMATION MUST BE HELD IN THE STRICTEST CONFIDENCE.						JUNCTION BOX 1 - C903RV					
Soil Machine Dynamics						DRAWING NO.					ISSUE NO.
						AB5964					0
						SHEET 5 OF 5					