


1

3

4

5

SUBSEA ELECTRICAL
TERMINATION
[AB6614]

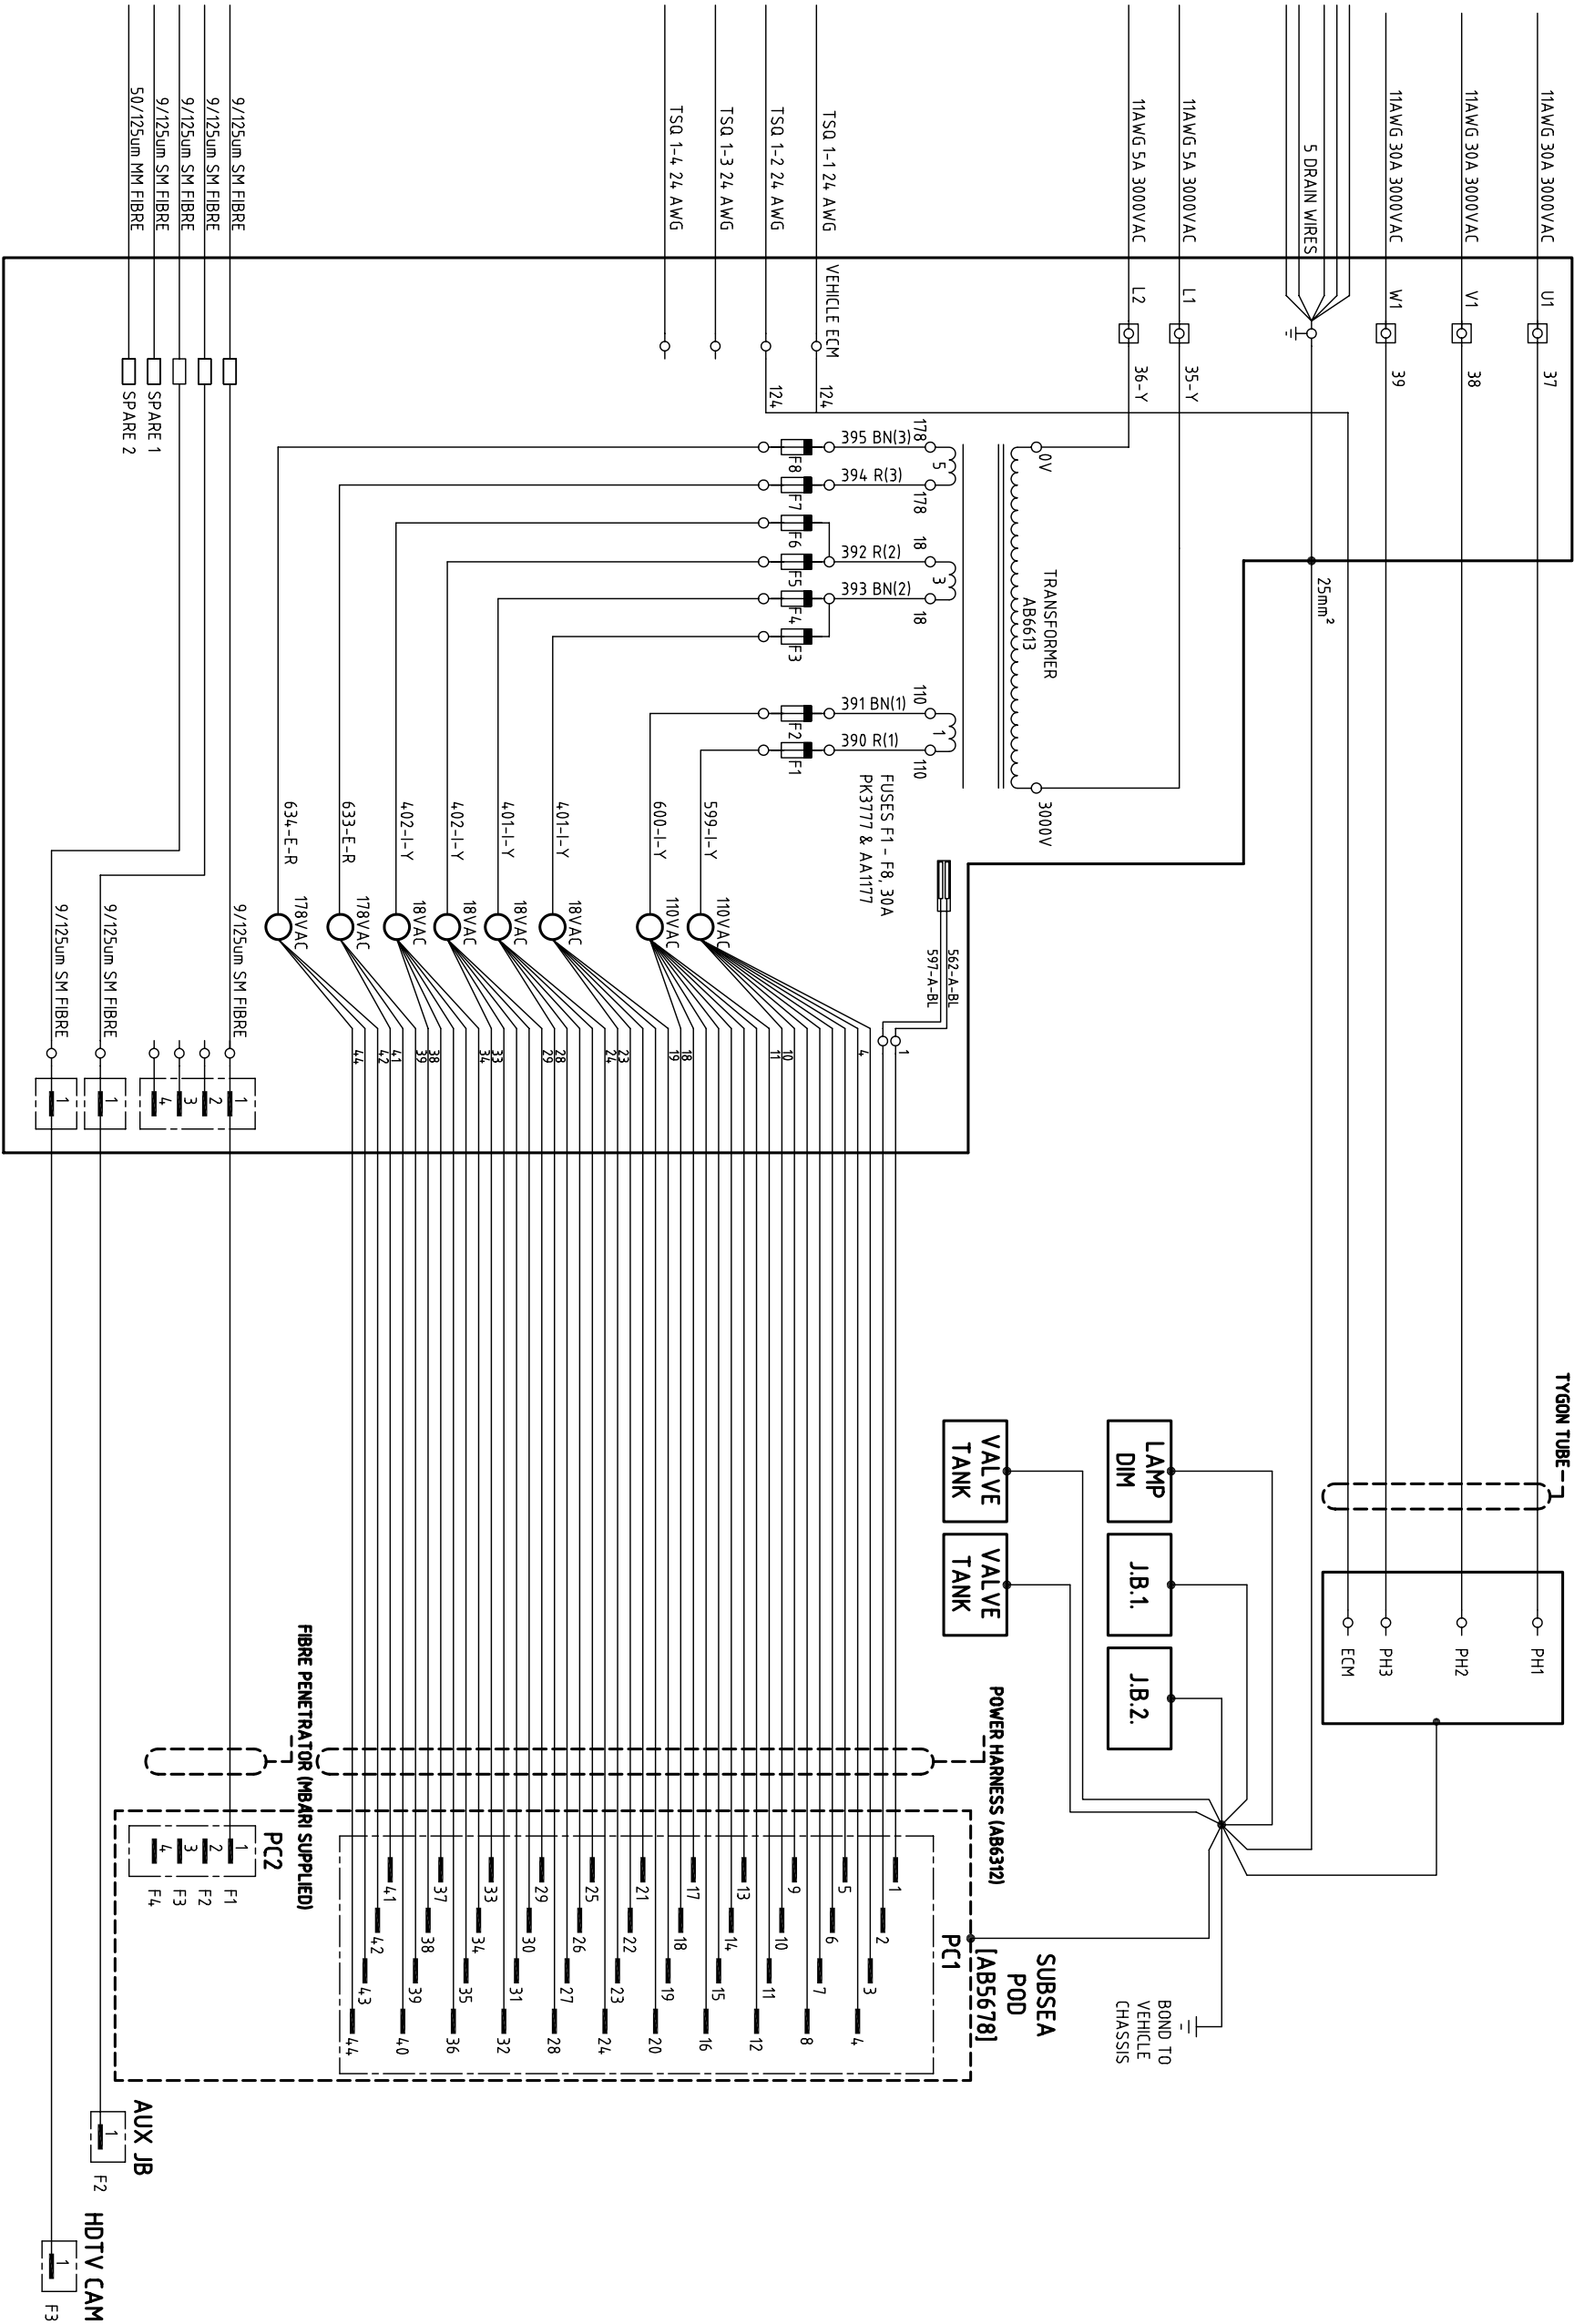

Soil Machine Dynamics

A2 CAD

SHEET 1 OF 1

1