
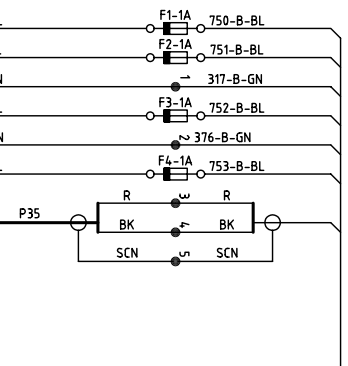
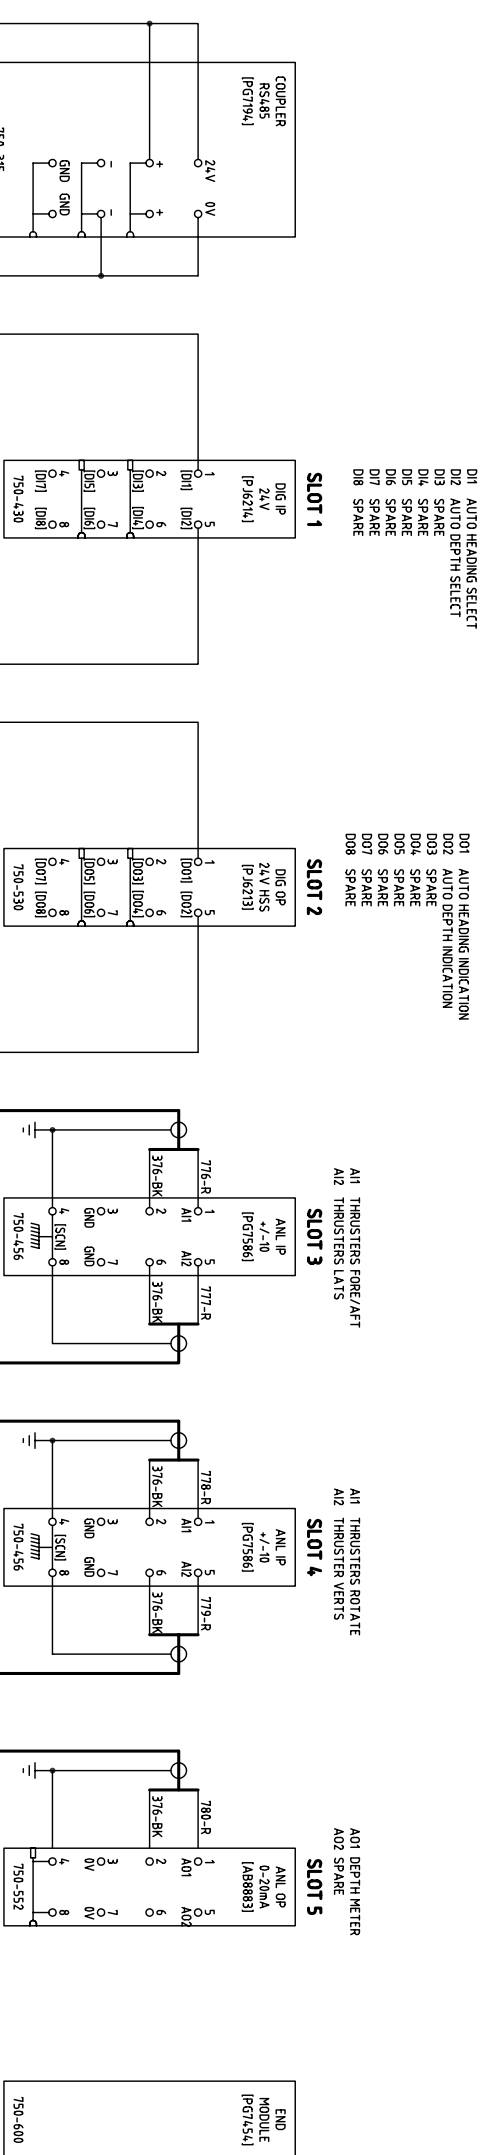
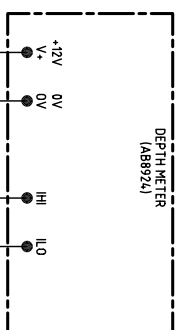
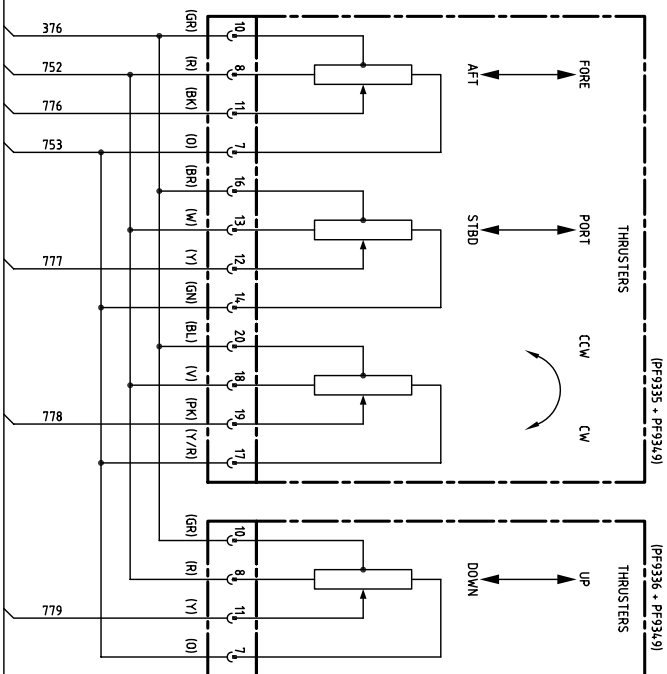


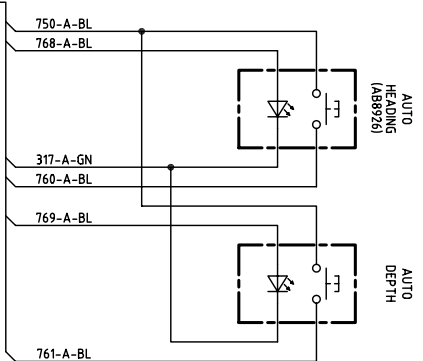

NOTES:

1. ALL CABLES TO BE IN ACCORDANCE WITH SMD DRG.NO.P00739 (LATEST ISSUE NO)
2. FUSES T1-F4 ARE SELF-RESETTING TYPE.
3. WIRE NUMBERS ALLOCATED TO THIS DRG. ARE 750-790. LAST WIRE NUMBER USED 7800
4. UNUSED WIRE NOS. ARE 754-759, 762-767, 770-775, 781-790.
5. WIRE NUMBERS OTHER THAN ABOVE ARE DERIVED FROM OTHER DRAWINGS.
6. PAIR CABLE NUMBERS USED ON THIS DRG. ARE P1 - P5 & P35.

WAGO COUPLER CONFIGURED AS BELOW

ADDRESS = 11, BAUD RATE 19,200

☐ ☐

[illegible]

DESIGNED		DRAWN		TOLERANCES UNLESS OTHERWISE STATED					PORTABLE DELTA CONTROL BOX		
TFS	TFS	DIMENSION mm	UP TO 100	100 TO 300	300 TO 1000	OVER 1000					
DATE	CHECKED	FABRICATION	± 1.0	± 1.5	± 2.0	± 3.0	DO NOT SCALE				
17/09/07	IMP	MACHINED PART	± 0.15	± 0.4	± 0.8	± 1.0					
							DRAWING NO. AR7223				

Soil Machine Dynamics

A2 CAD

DRAWING NO.	ISSUE NO.
AB7223	1
SHEET 1 OF 1	