


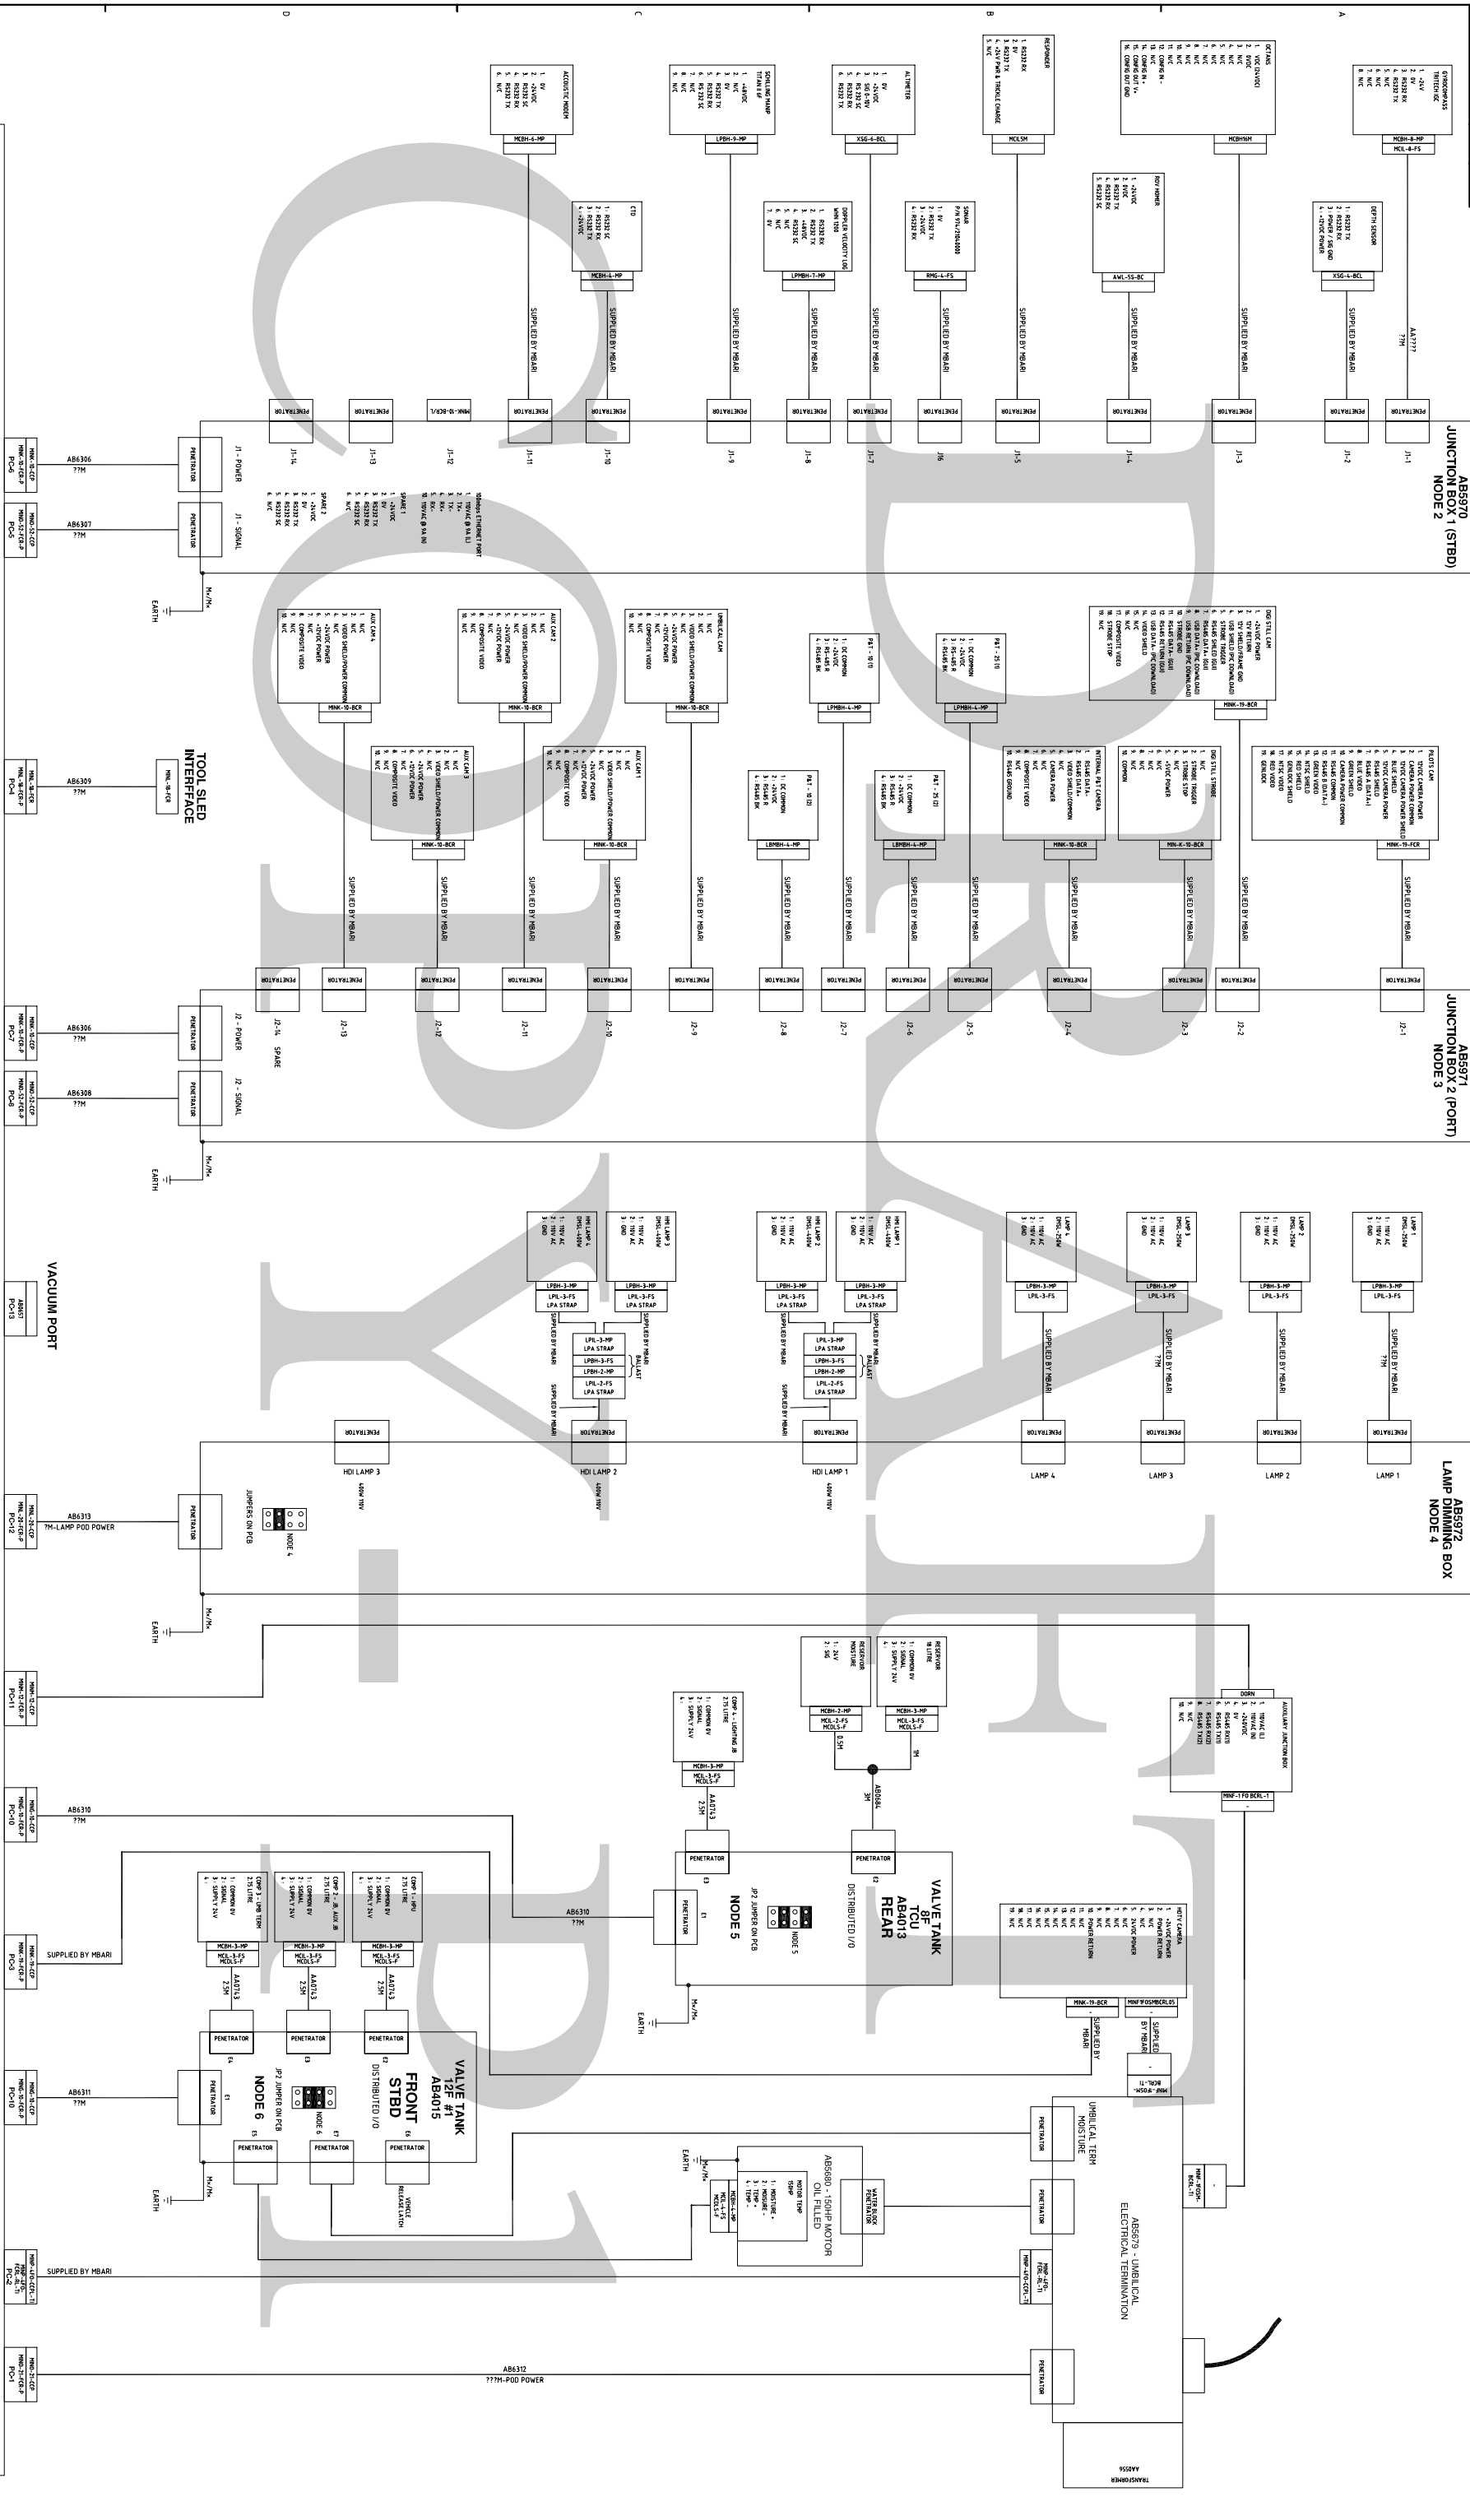

SMD Hydrovision C903RV

NO.	DATE	CHANGE	ZONE	EXAMIN	CHECK	MATERIAL	DIMENSIONS	SCALE	PROJECTION	AND	TITLE											
							mm				SUBSEA HARNESS G.A. - MBARI											
							<table><tr><td>DEGRESSED</td><td>BRKMAN</td><td>TOE LANCES IN LINES OTHERWISE STATED</td></tr><tr><td>CLT</td><td>CLT</td><td></td></tr><tr><td></td><td></td><td><table><tr><td>UNDER</td><td>OVER</td></tr><tr><td>100</td><td>100</td></tr></table></td></tr></table>	DEGRESSED	BRKMAN	TOE LANCES IN LINES OTHERWISE STATED	CLT	CLT				<table><tr><td>UNDER</td><td>OVER</td></tr><tr><td>100</td><td>100</td></tr></table>	UNDER	OVER	100	100		
DEGRESSED	BRKMAN	TOE LANCES IN LINES OTHERWISE STATED																				
CLT	CLT																					
		<table><tr><td>UNDER</td><td>OVER</td></tr><tr><td>100</td><td>100</td></tr></table>	UNDER	OVER	100	100																
UNDER	OVER																					
100	100																					
						<table><tr><td>DATE</td><td>FABRICATION</td><td>1:5</td><td>1:5</td><td>2:2</td><td>3:3</td></tr><tr><td>25.06.07</td><td>HARDENED LAST</td><td>0:5</td><td>0:4</td><td>0:8</td><td>1:0</td></tr></table>	DATE	FABRICATION	1:5	1:5	2:2	3:3	25.06.07	HARDENED LAST	0:5	0:4	0:8	1:0	DO NOT SCALE			
DATE	FABRICATION	1:5	1:5	2:2	3:3																	
25.06.07	HARDENED LAST	0:5	0:4	0:8	1:0																	
THIS DRAWING IS THE PROPERTY OF THE COMPANY AND IS NOT TO BE REPRODUCED OR USED IN ANY MANNER WITHOUT THE WRITTEN PERMISSION OF THE COMPANY. ANY REPRODUCTION OR USE WITHOUT THE WRITTEN PERMISSION OF THE COMPANY IS STRICTLY PROHIBITED AND WILL BE PROSECUTED TO THE FULL EXTENT OF THE LAW.							ISSUED NO.															
SMD Hydrovision							AB5960															
SHEET 1 OF 1							0															