


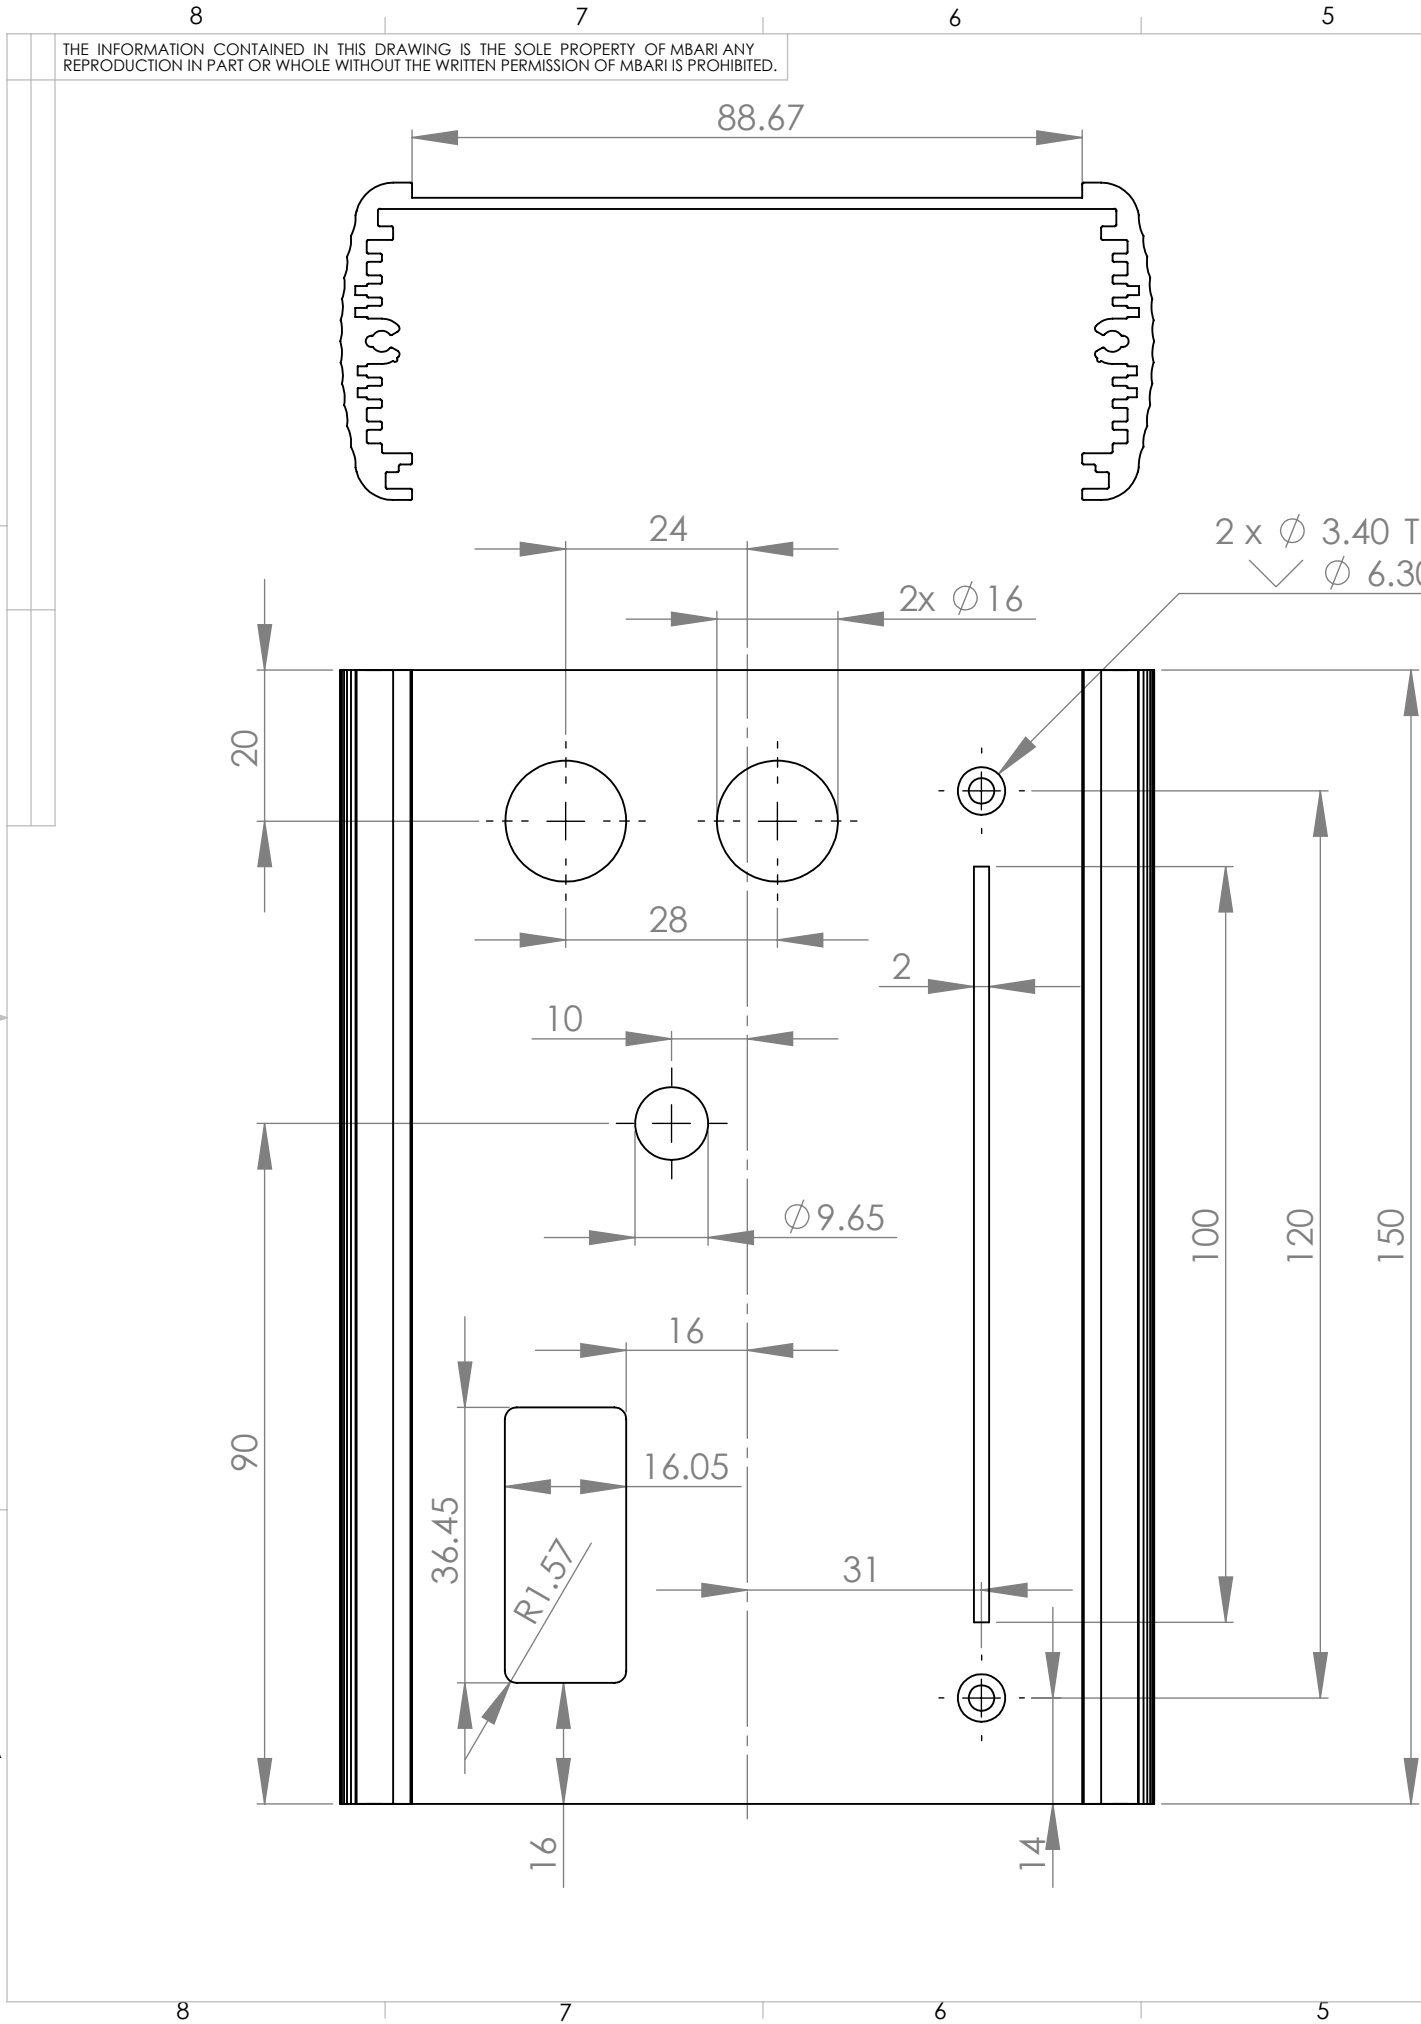


NOTES:

MATERIAL: EXTRUSION PROVIDED BY D.GRAVES

QTY.: 2

PATH: TEMPBOX/GRDA/MINI_ZEUS_CAMERA

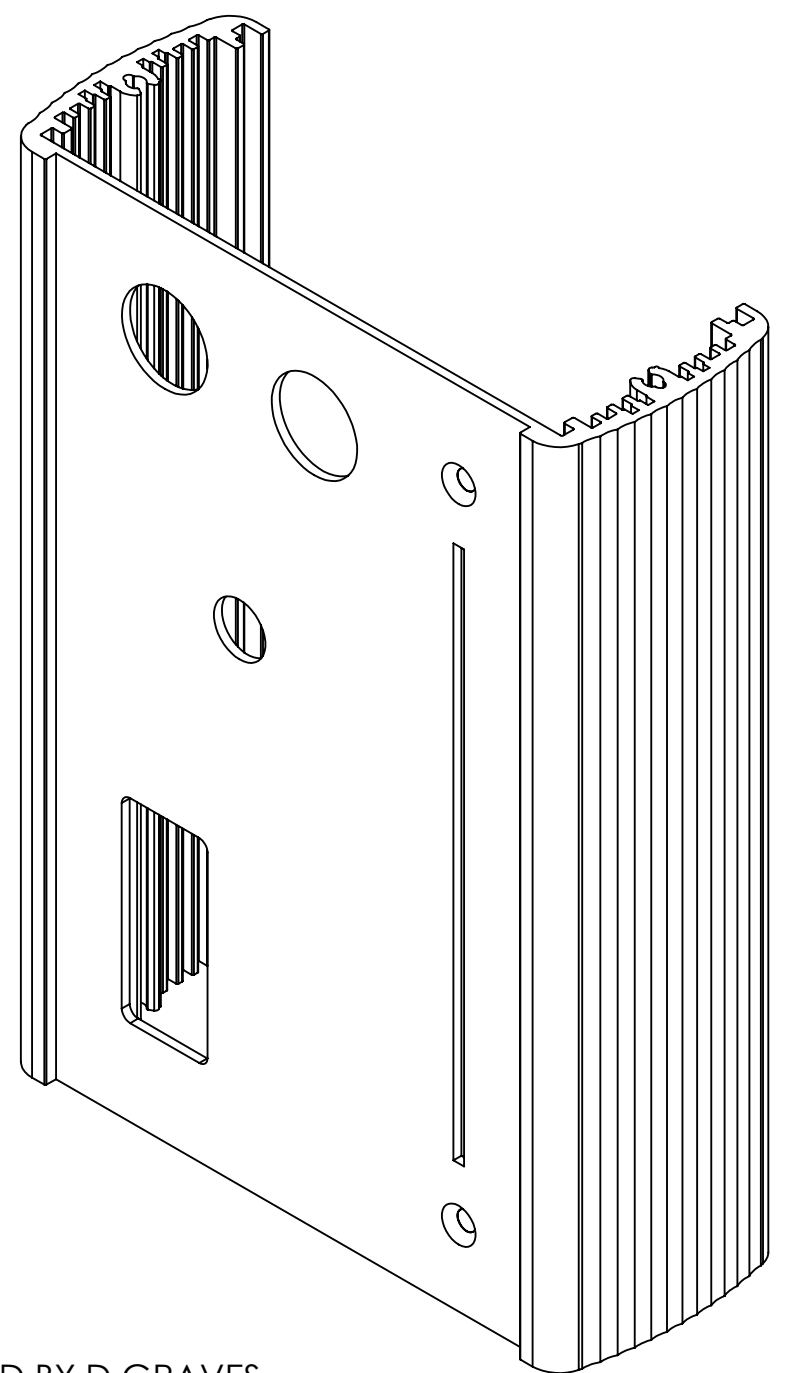

BILL OF MATERIALS											
Shop / Q.C.		UNLESS OTHERWISE SPECIFIED TOLERANCES ARE:				APPROVALS		DATE		Monterey Bay Aquarium Research Institute	
Inspector		1 PLACE DIM ±1/16	2 PLACE DIM ±.02	3 PLACE DIM ±.005	ANGLES ±1°	DRAWN D.GRAVES	7/08/09	MBARI			
Shop Foreman		1. DIMENSIONS ARE IN INCHES				ENGINEER D.GRAVES	7/08/09	7700 Sandholdt RD.			
Engineer		2. DIMENSION LIMITS HELD AFTER PLATING.				CHECKED		Moss Landing, CA 95039			
		3. REMOVE BURRS AND SHARP EDGES .015 MAX.						PH: (831) 775-1700			
		4. MACHINED FILLET RADII .0150-.030.				PROJECT NO.	300062	MINI ZEUS CAMERA CONTROL BOX			
NEXT ASSY Description	NEXT ASSY Number	5. MACHINED DIAMETERS ON A COMMON CENTERLINE CONCENTRIC WITHIN .005				PROJECT DMO SUPPORT (RICKETTS)		SIZE B			
		6. PERPENDICULARITY & PARALLELISM OF MACHINED SURFACES .002 PER INCH, MAX .012 INCHES FOR SINGLE SURFACE.						SCALE 1:2		CAD FILE: MECH ENG ON TORNADO	SHEET 1 OF 1
Application		DO NOT SCALE DRAWING				WEIGHT					
		3				2				1	